


FHWA REG NO.	STATE	PROJECT NO.	YEAR	SHEET NO.	TOTAL SHEETS
7	KANSAS	87 STP-N-0129-01	1999	109	131
		30	35	40	

FINAL SURVEY	PLOTTED AREAS	AREAS CHECKED	BY	DATE

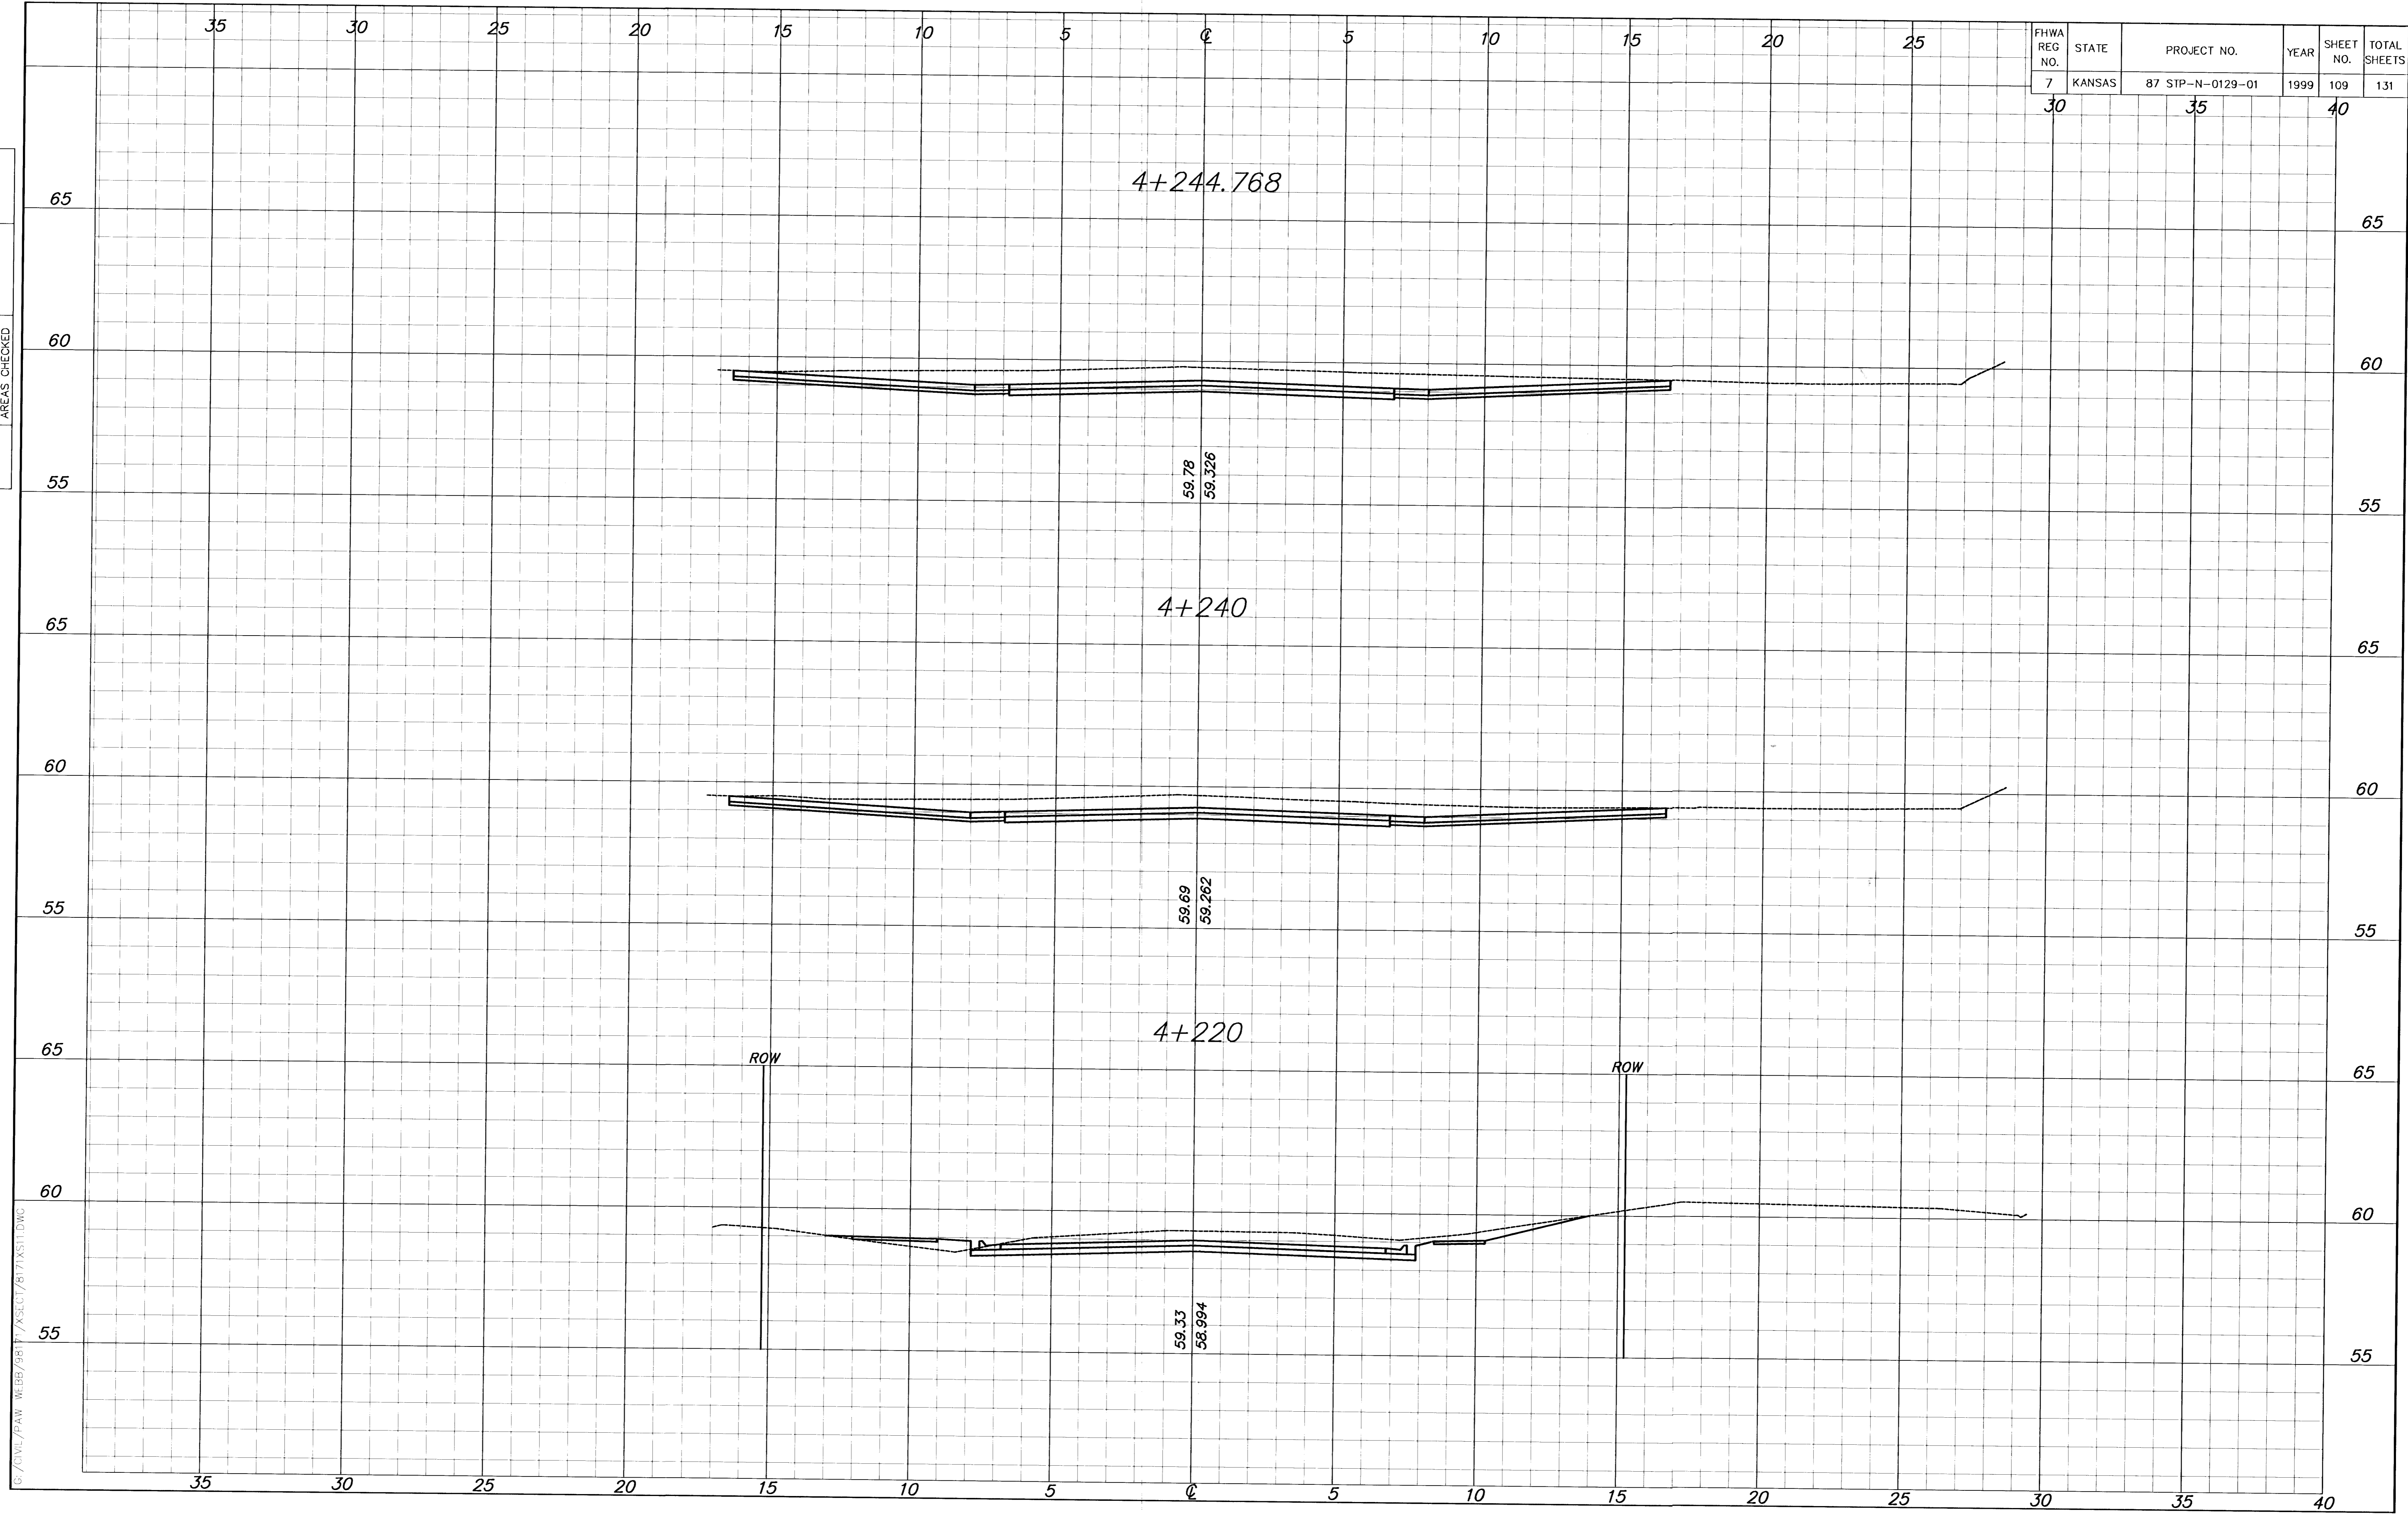

G:\CIVIL\PAW-WEBB\9817\XSECT\87\X511.DWG

G:\CIVIL\PAW-WEBB\9817\XSECT\87\X511.DWG Tue Jul 18 11:03:27 2000