


FHWA REG NO.	STATE	PROJECT NO.	YEAR	SHEET NO.	TOTAL SHEETS
7	KANSAS	87 STP-N-0129-01	1999	110	131
	30	35		40	

FINAL SURVEY	PLOTTED AREAS	DATE
	AREAS CHECKED	

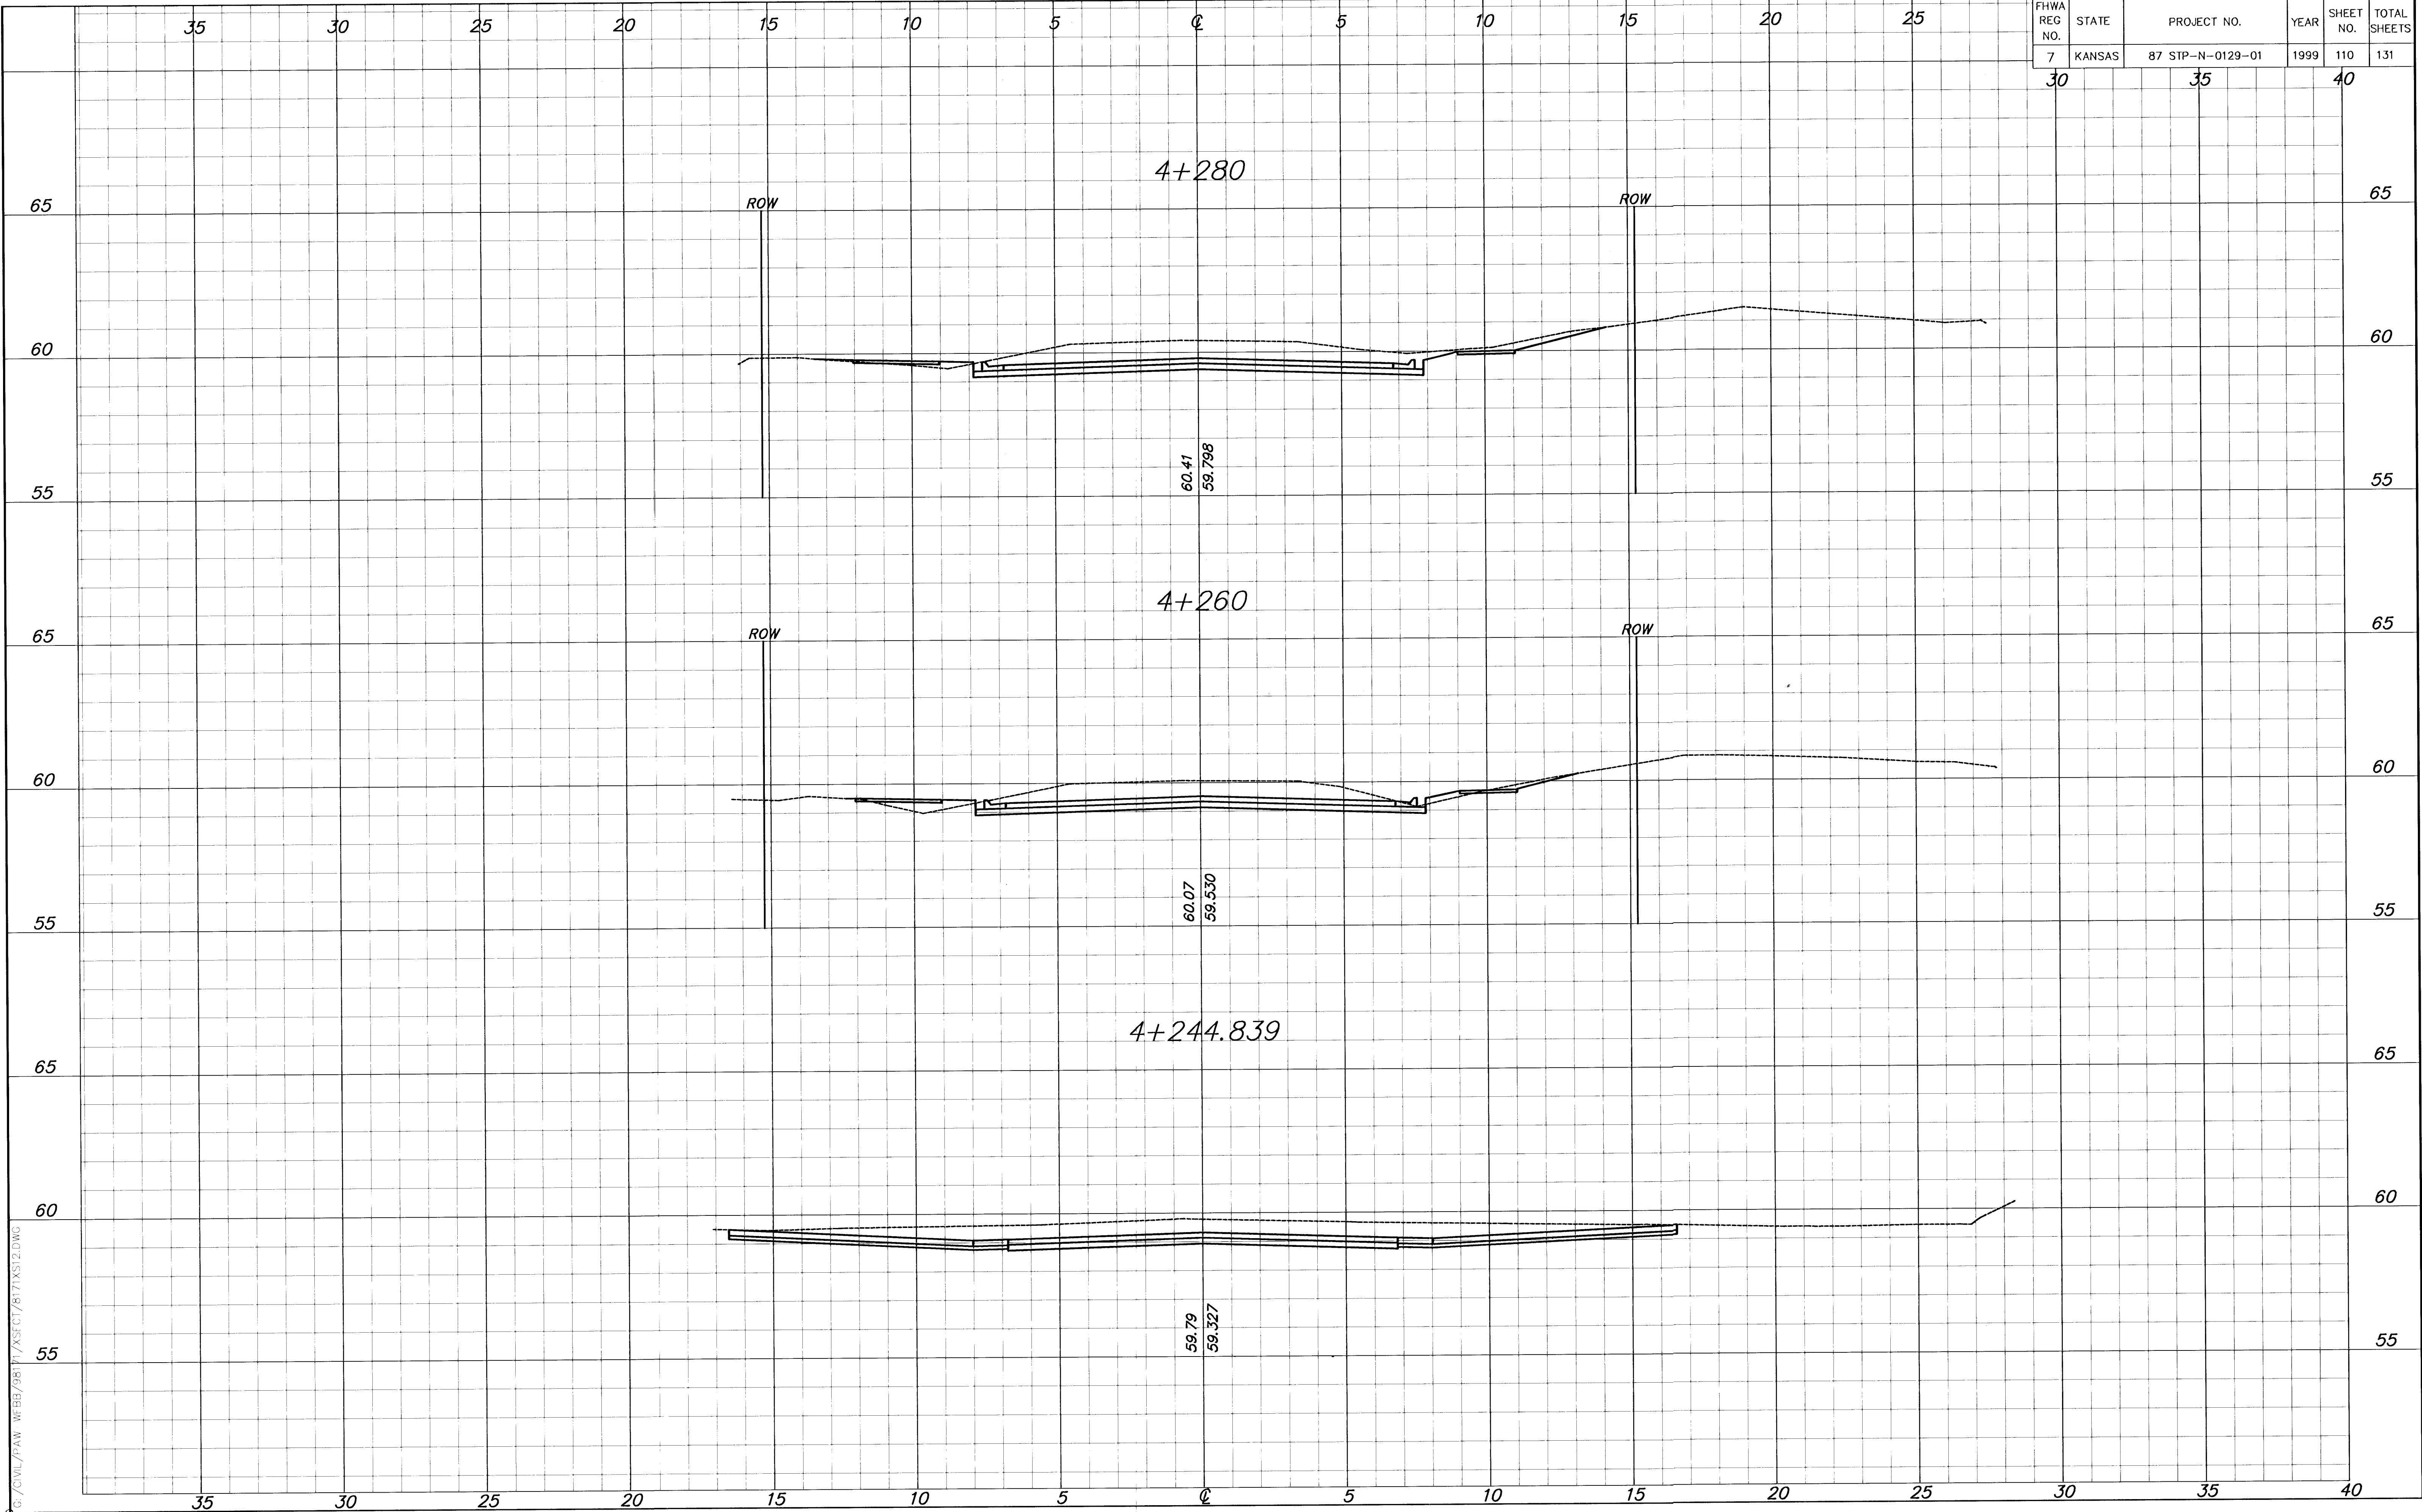

G:\CIVIL\PAW-MEBB\9817\XSECT\817\XST2.DWG Tue Jul 18 11:13:38 2000