


FHWA REG NO.	STATE	PROJECT NO.	YEAR	SHEET NO.	TOTAL SHEETS
7	KANSAS	87 STP-N-0129-01	1999	117	131

FINAL SURVEY	PLOTTED AREAS	DATE
AREAS CHECKED		

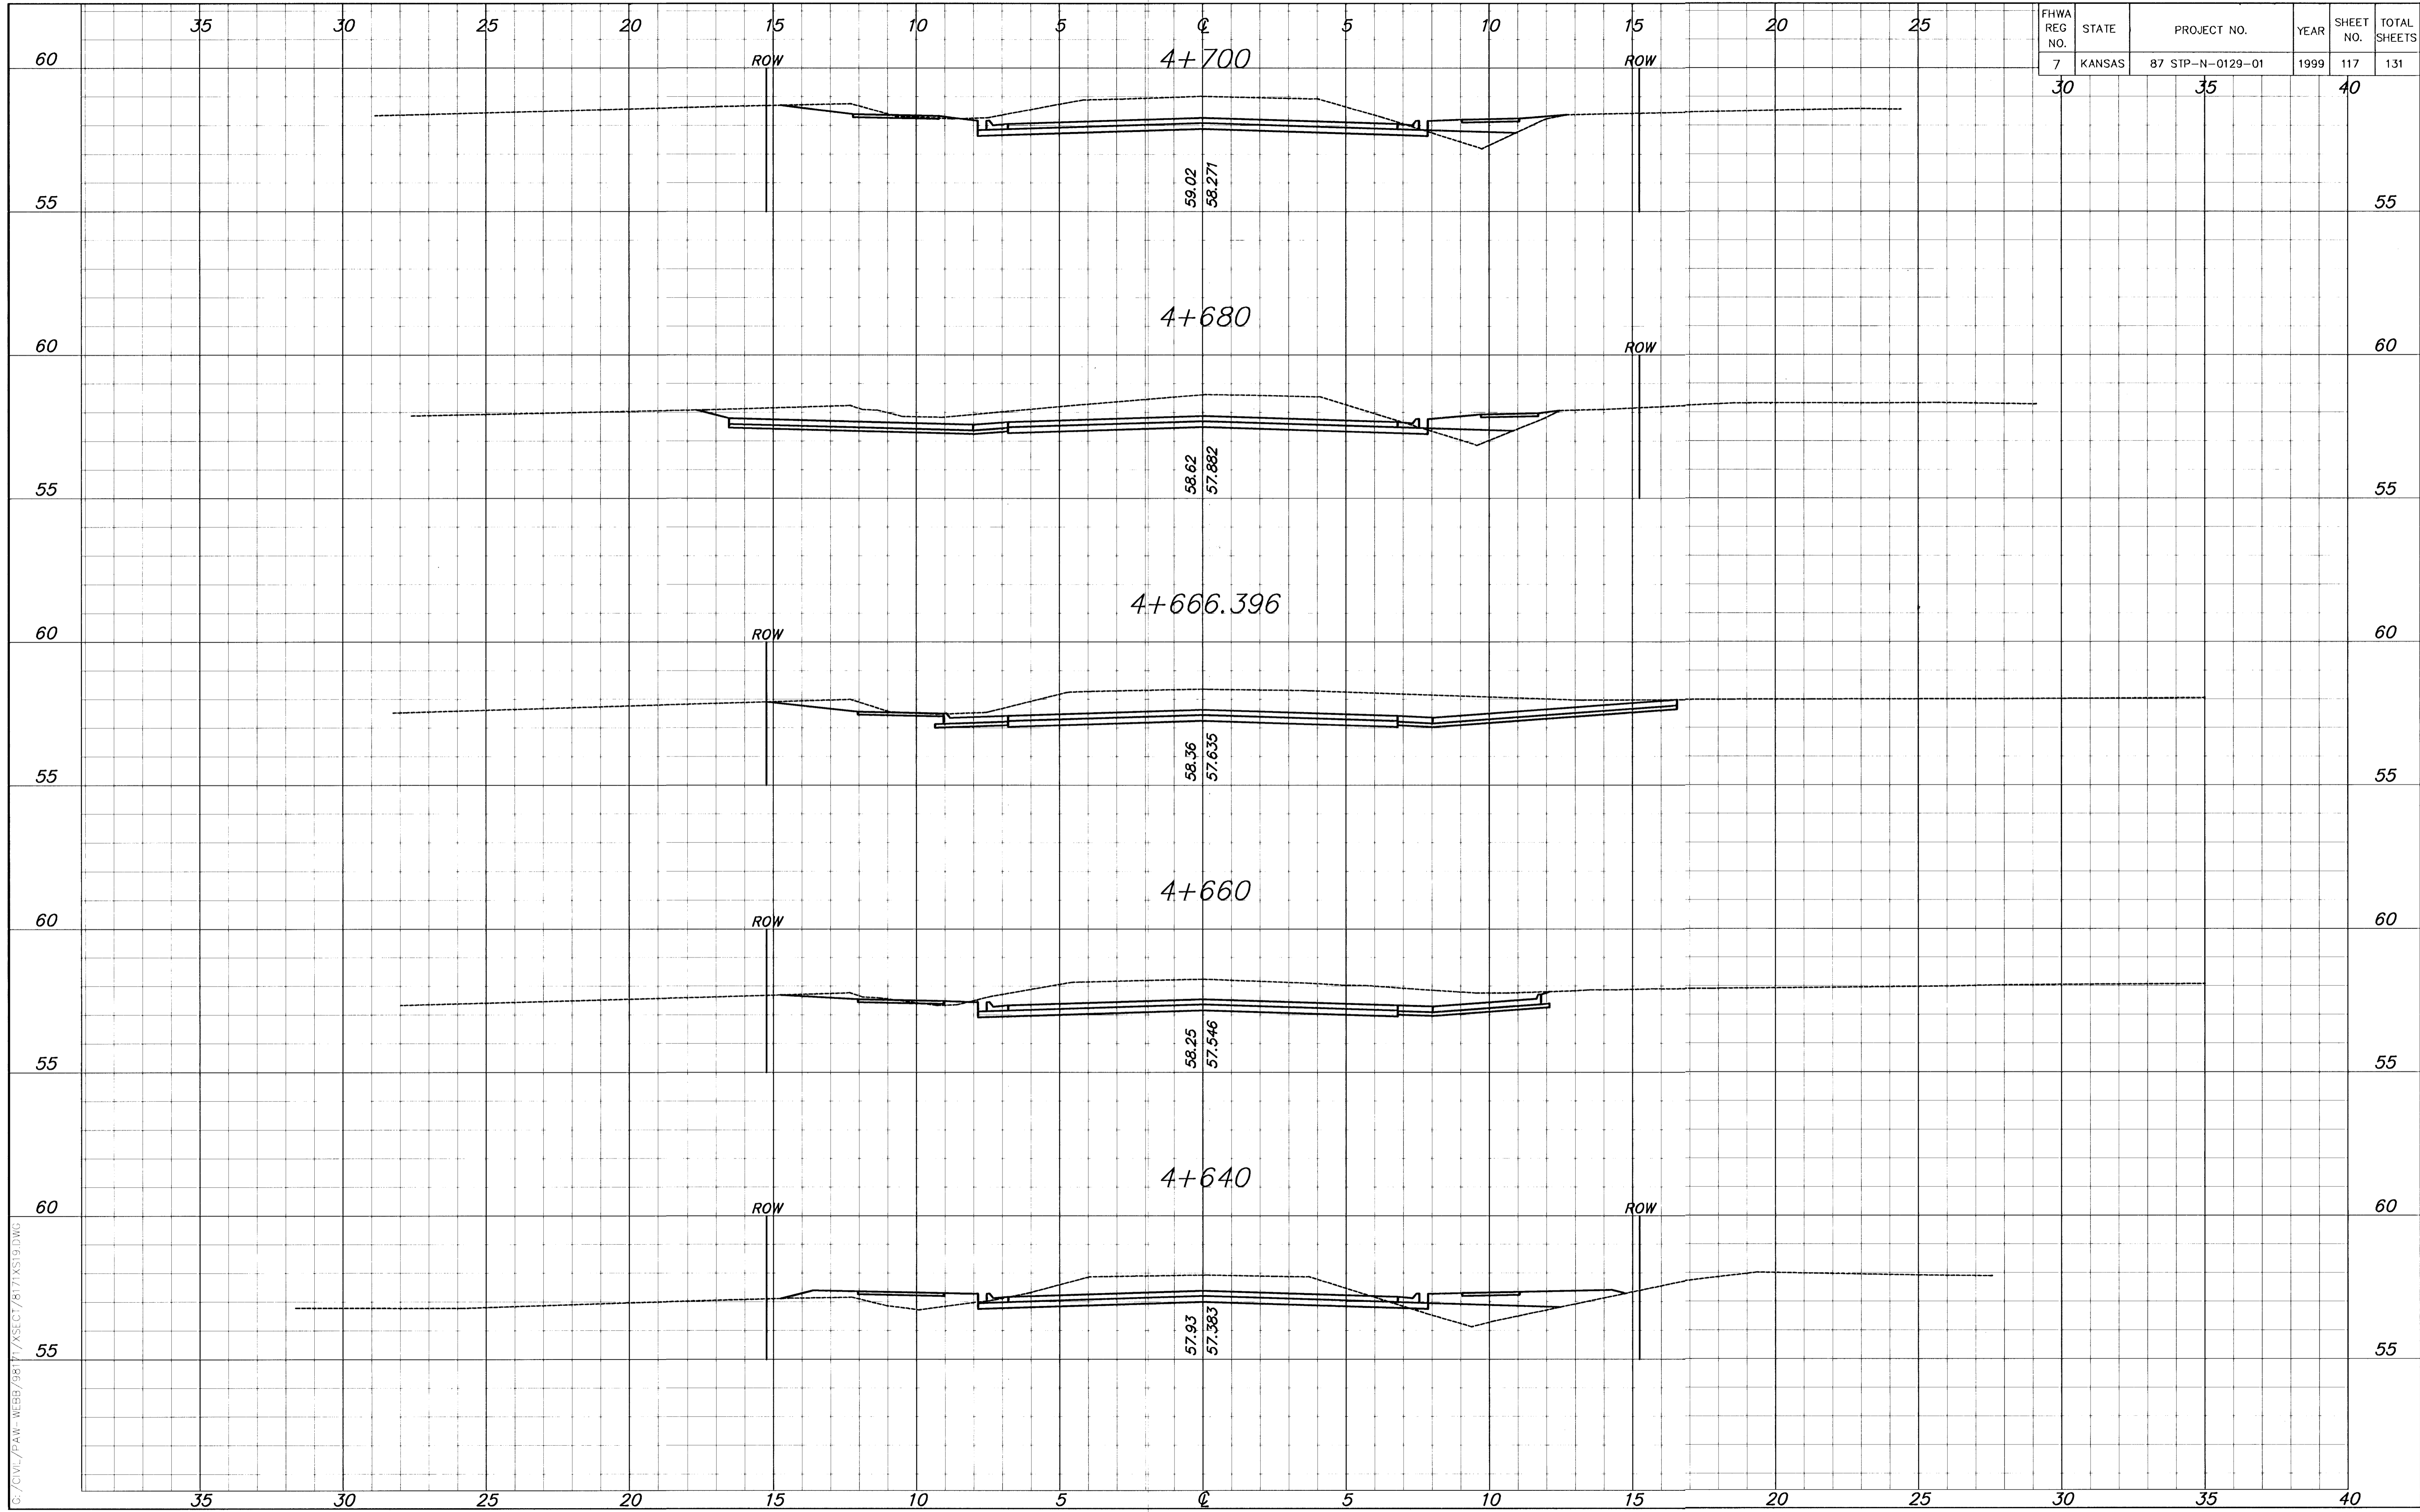

G:\CIVIL\PAW-WEBB\9871\XSECT\8171X19.DWG Tue Jul 19 11:51:59 2000