


| | | | | | |
|--------------------|--------|------------------|------|--------------|-----------------|
| FHWA REG NO. | STATE | PROJECT NO. | YEAR | SHEET NO. | TOTAL SHEETS |
| 7 | KANSAS | 87 STP-N-0129-01 | 1999 | 118 | 131 |

| | | |
|-----------------|------------------|---------|
| FINAL SURVEY | PLOTTED AREAS | CHECKED |
| | | |
| BY | DATE | |
| | | |

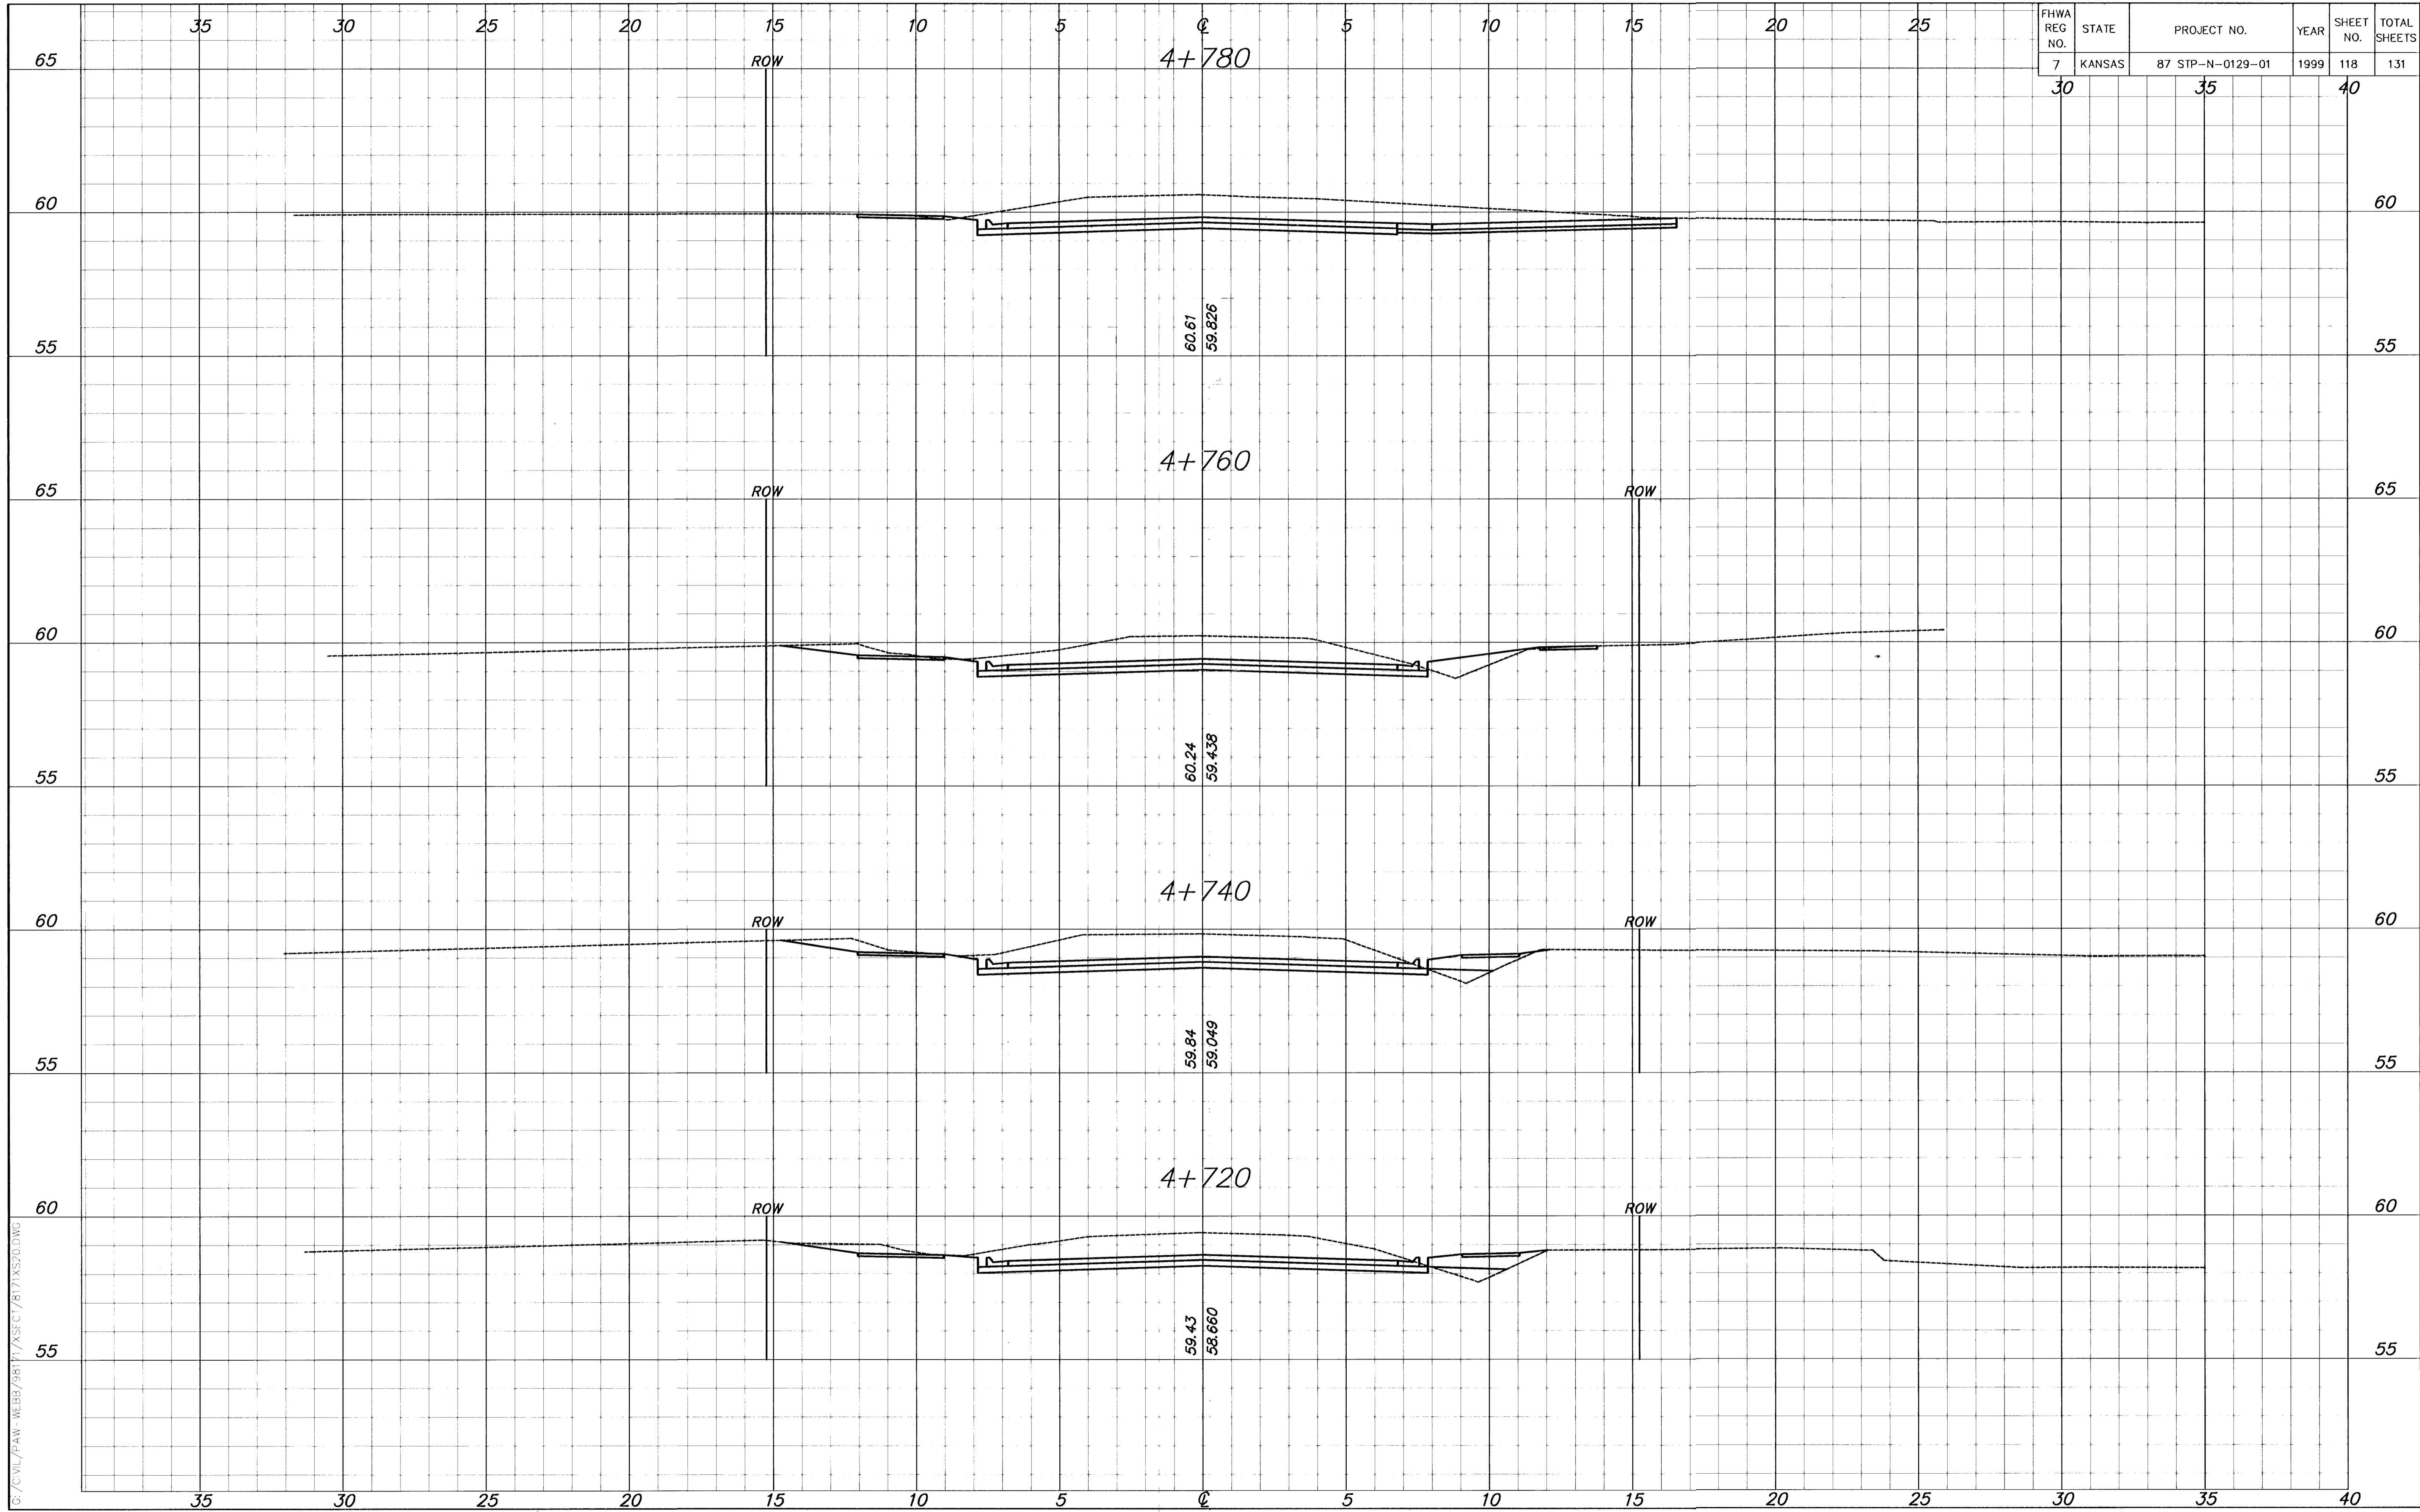

G:\CIVIL\PAW-WEBB\98171\XSF\17\XSF C\7\817XSF20.DWG