


FHWA REG NO.	STATE	PROJECT NO.	YEAR	SHEET NO.	TOTAL SHEETS
7	KANSAS	87 STP-N-0129-01	1999	119	131
	30	35		40	

FINAL SURVEY	PLOTTED AREAS	DATE
	CHECKED	

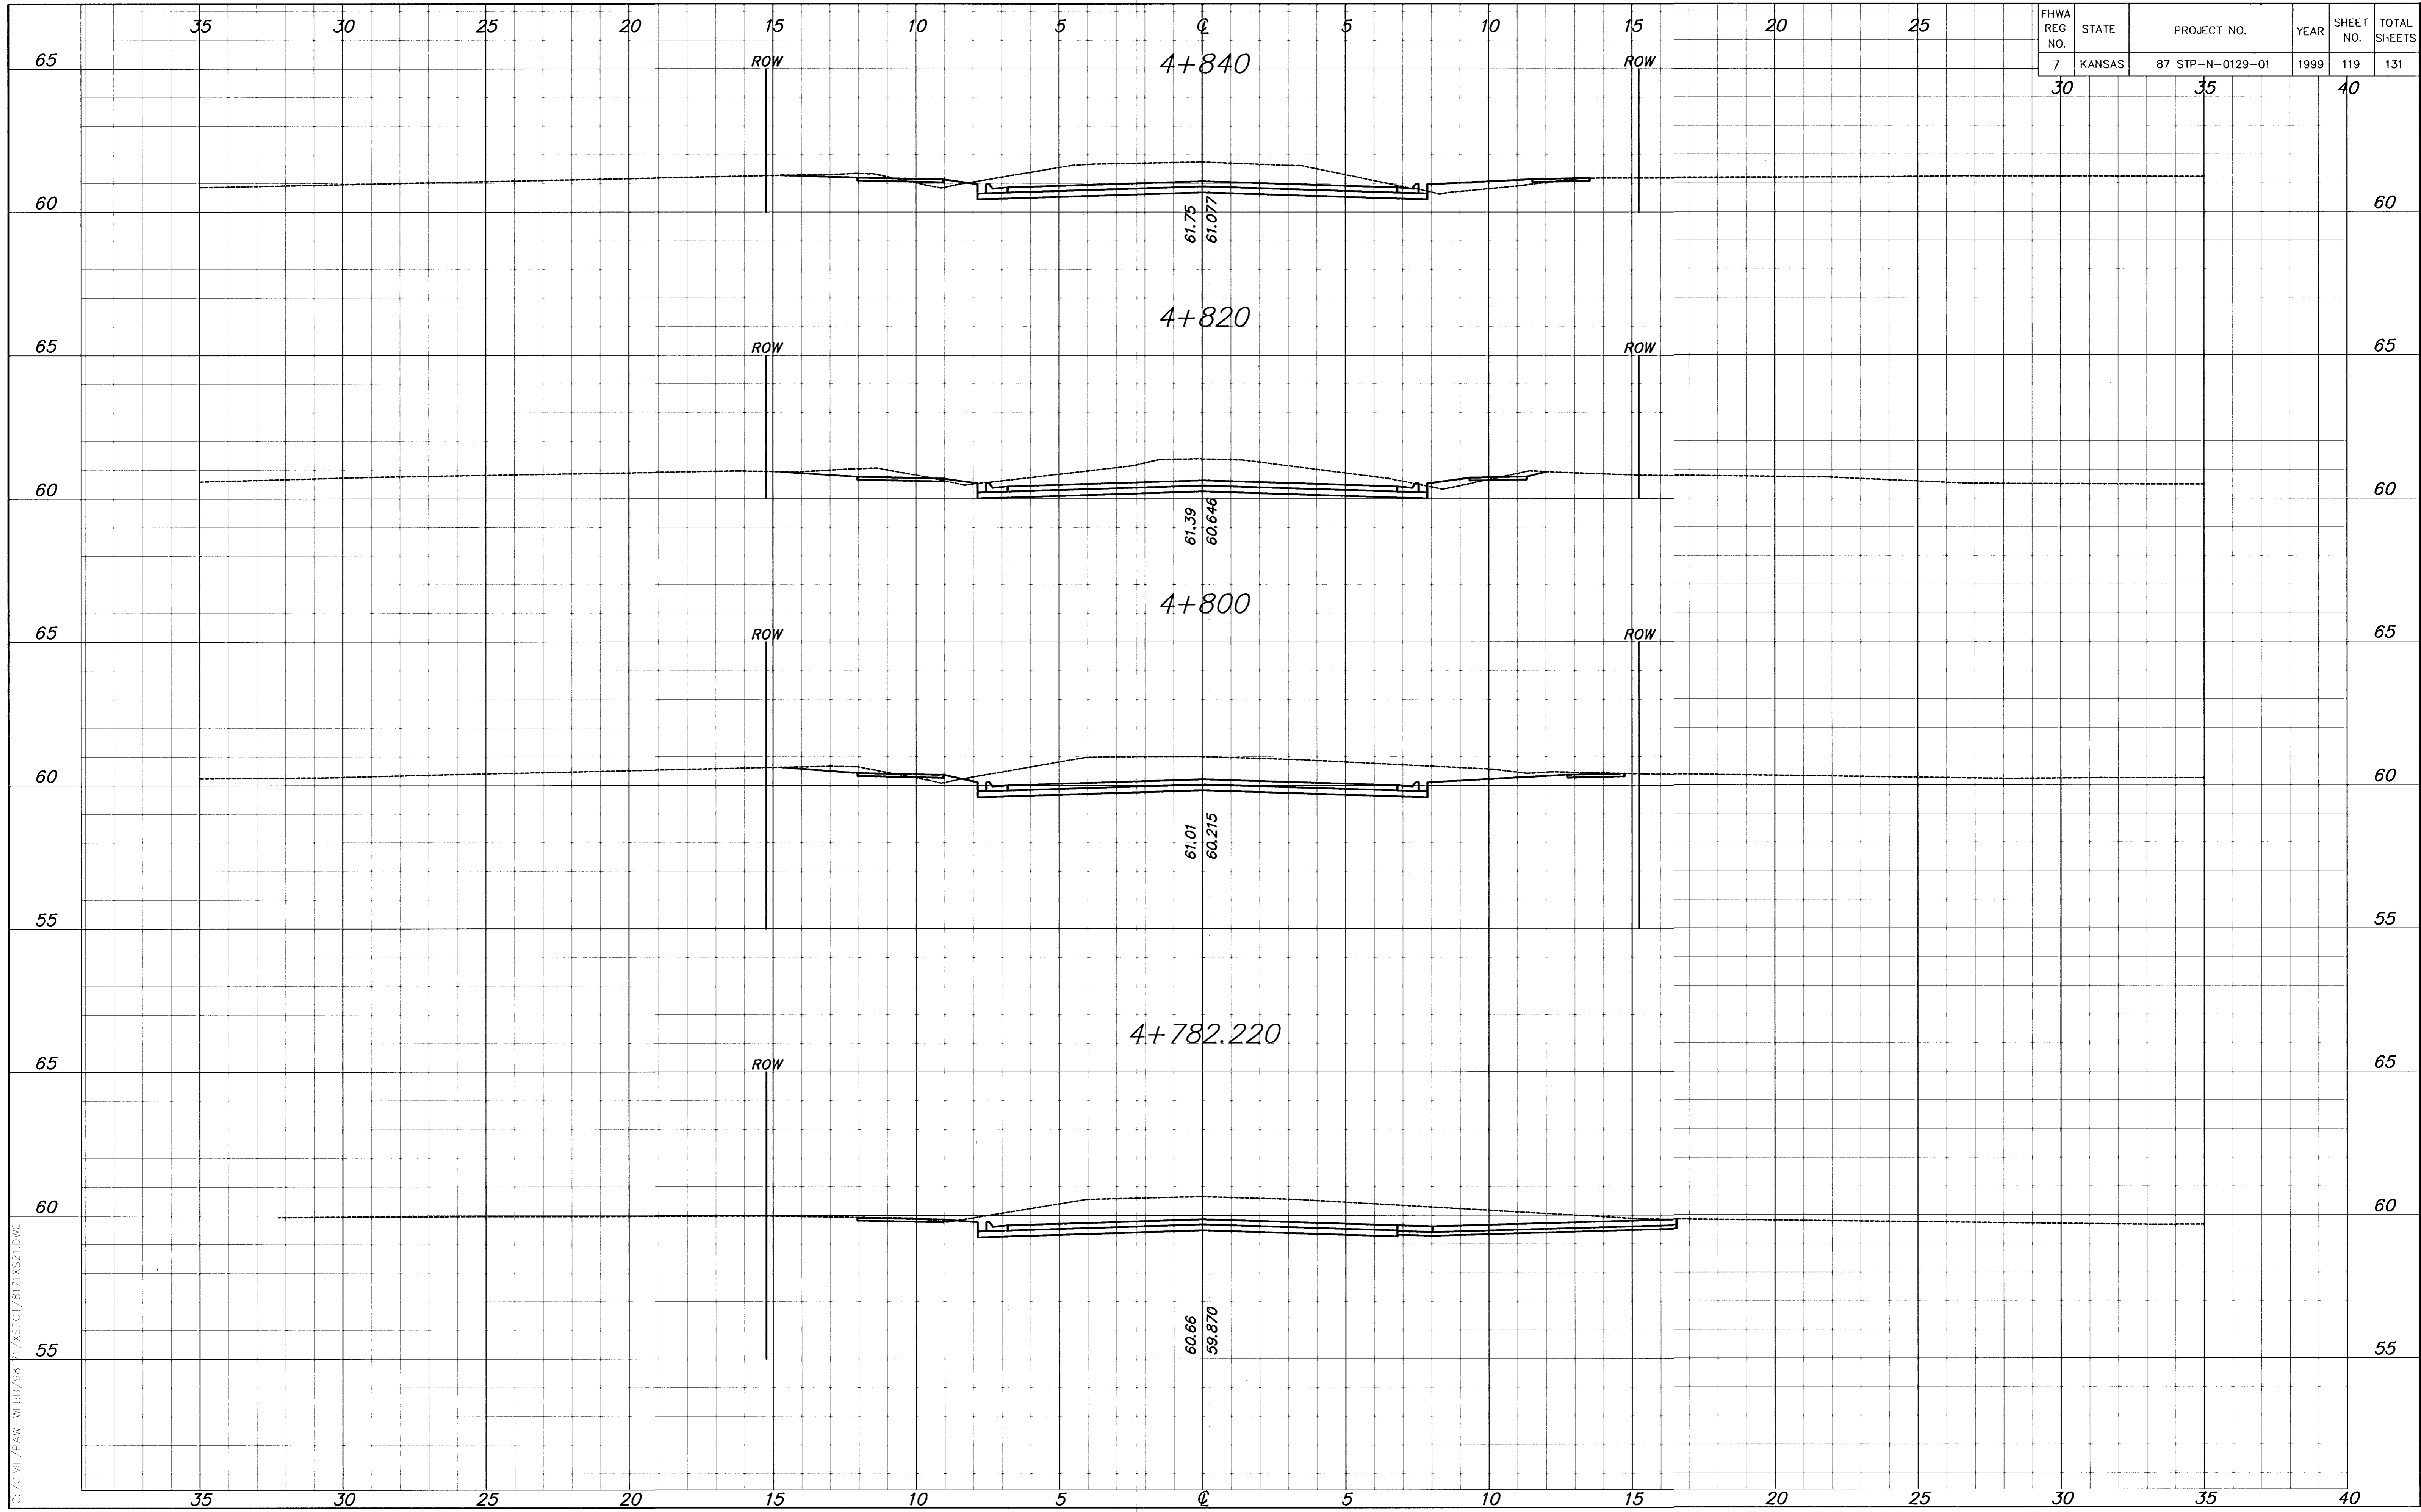

G:\CIVIL\PAW-WEBB\98171\XSECT\817XS21.DWG Tue Jul 19 11:35:07 2000