


FHWA REG NO.	STATE	PROJECT NO.	YEAR	SHEET NO.	TOTAL SHEETS
7	KANSAS	87 STP-N-0129-01	1999	121	131

FINAL SURVEY	PLOTTED AREAS	DATE
AREAS CHECKED		

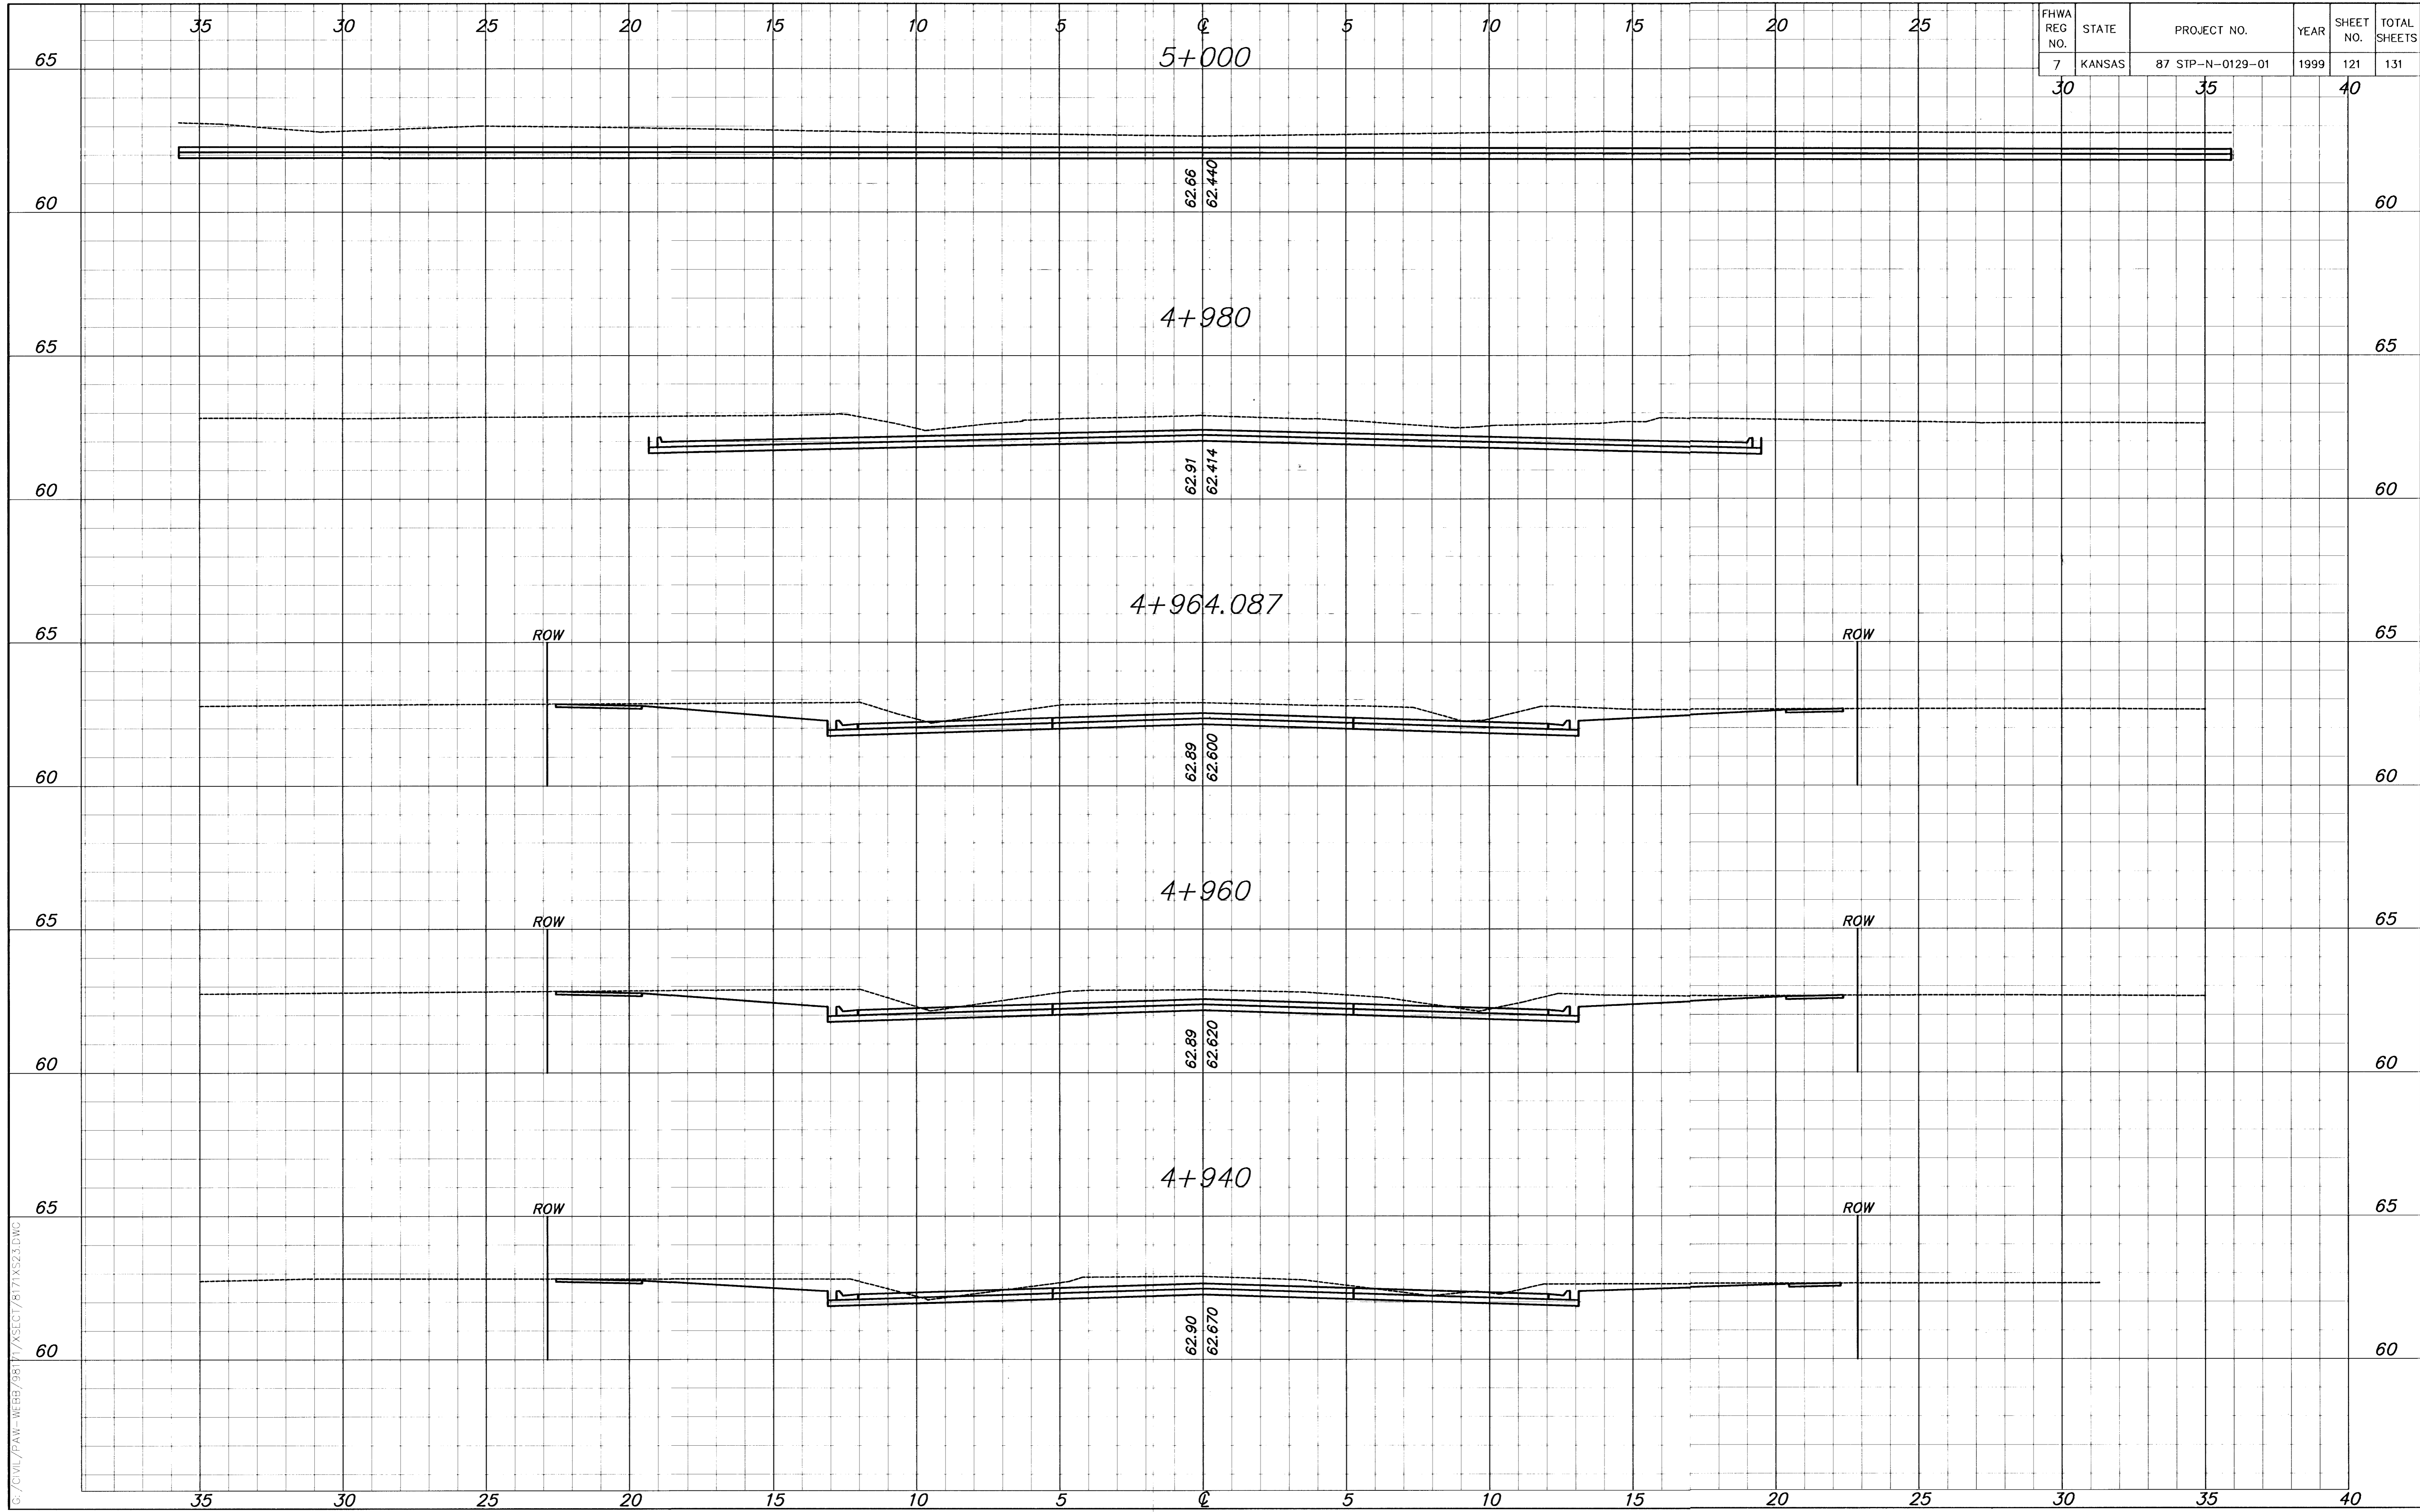

G:\CIVIL\PAW-WEBB\98171\XSECT\8171X523.DWG Tue Jul 18 13:31:38 2000