


Plotted By:ntitled
File x:\transystems\pw_local\transyscorp-pw1\taummet\d0258264\C-RDW-M01-801.DGN

100 90 80 70 60 50 40 30 20 10 0 10 20 30 40 50 60 70 80 90 100

STATE	PROJECT NO.	YEAR	SHEET NO.	TOTAL SHEETS
KANSAS	87 N-0616-01	2017	119	166

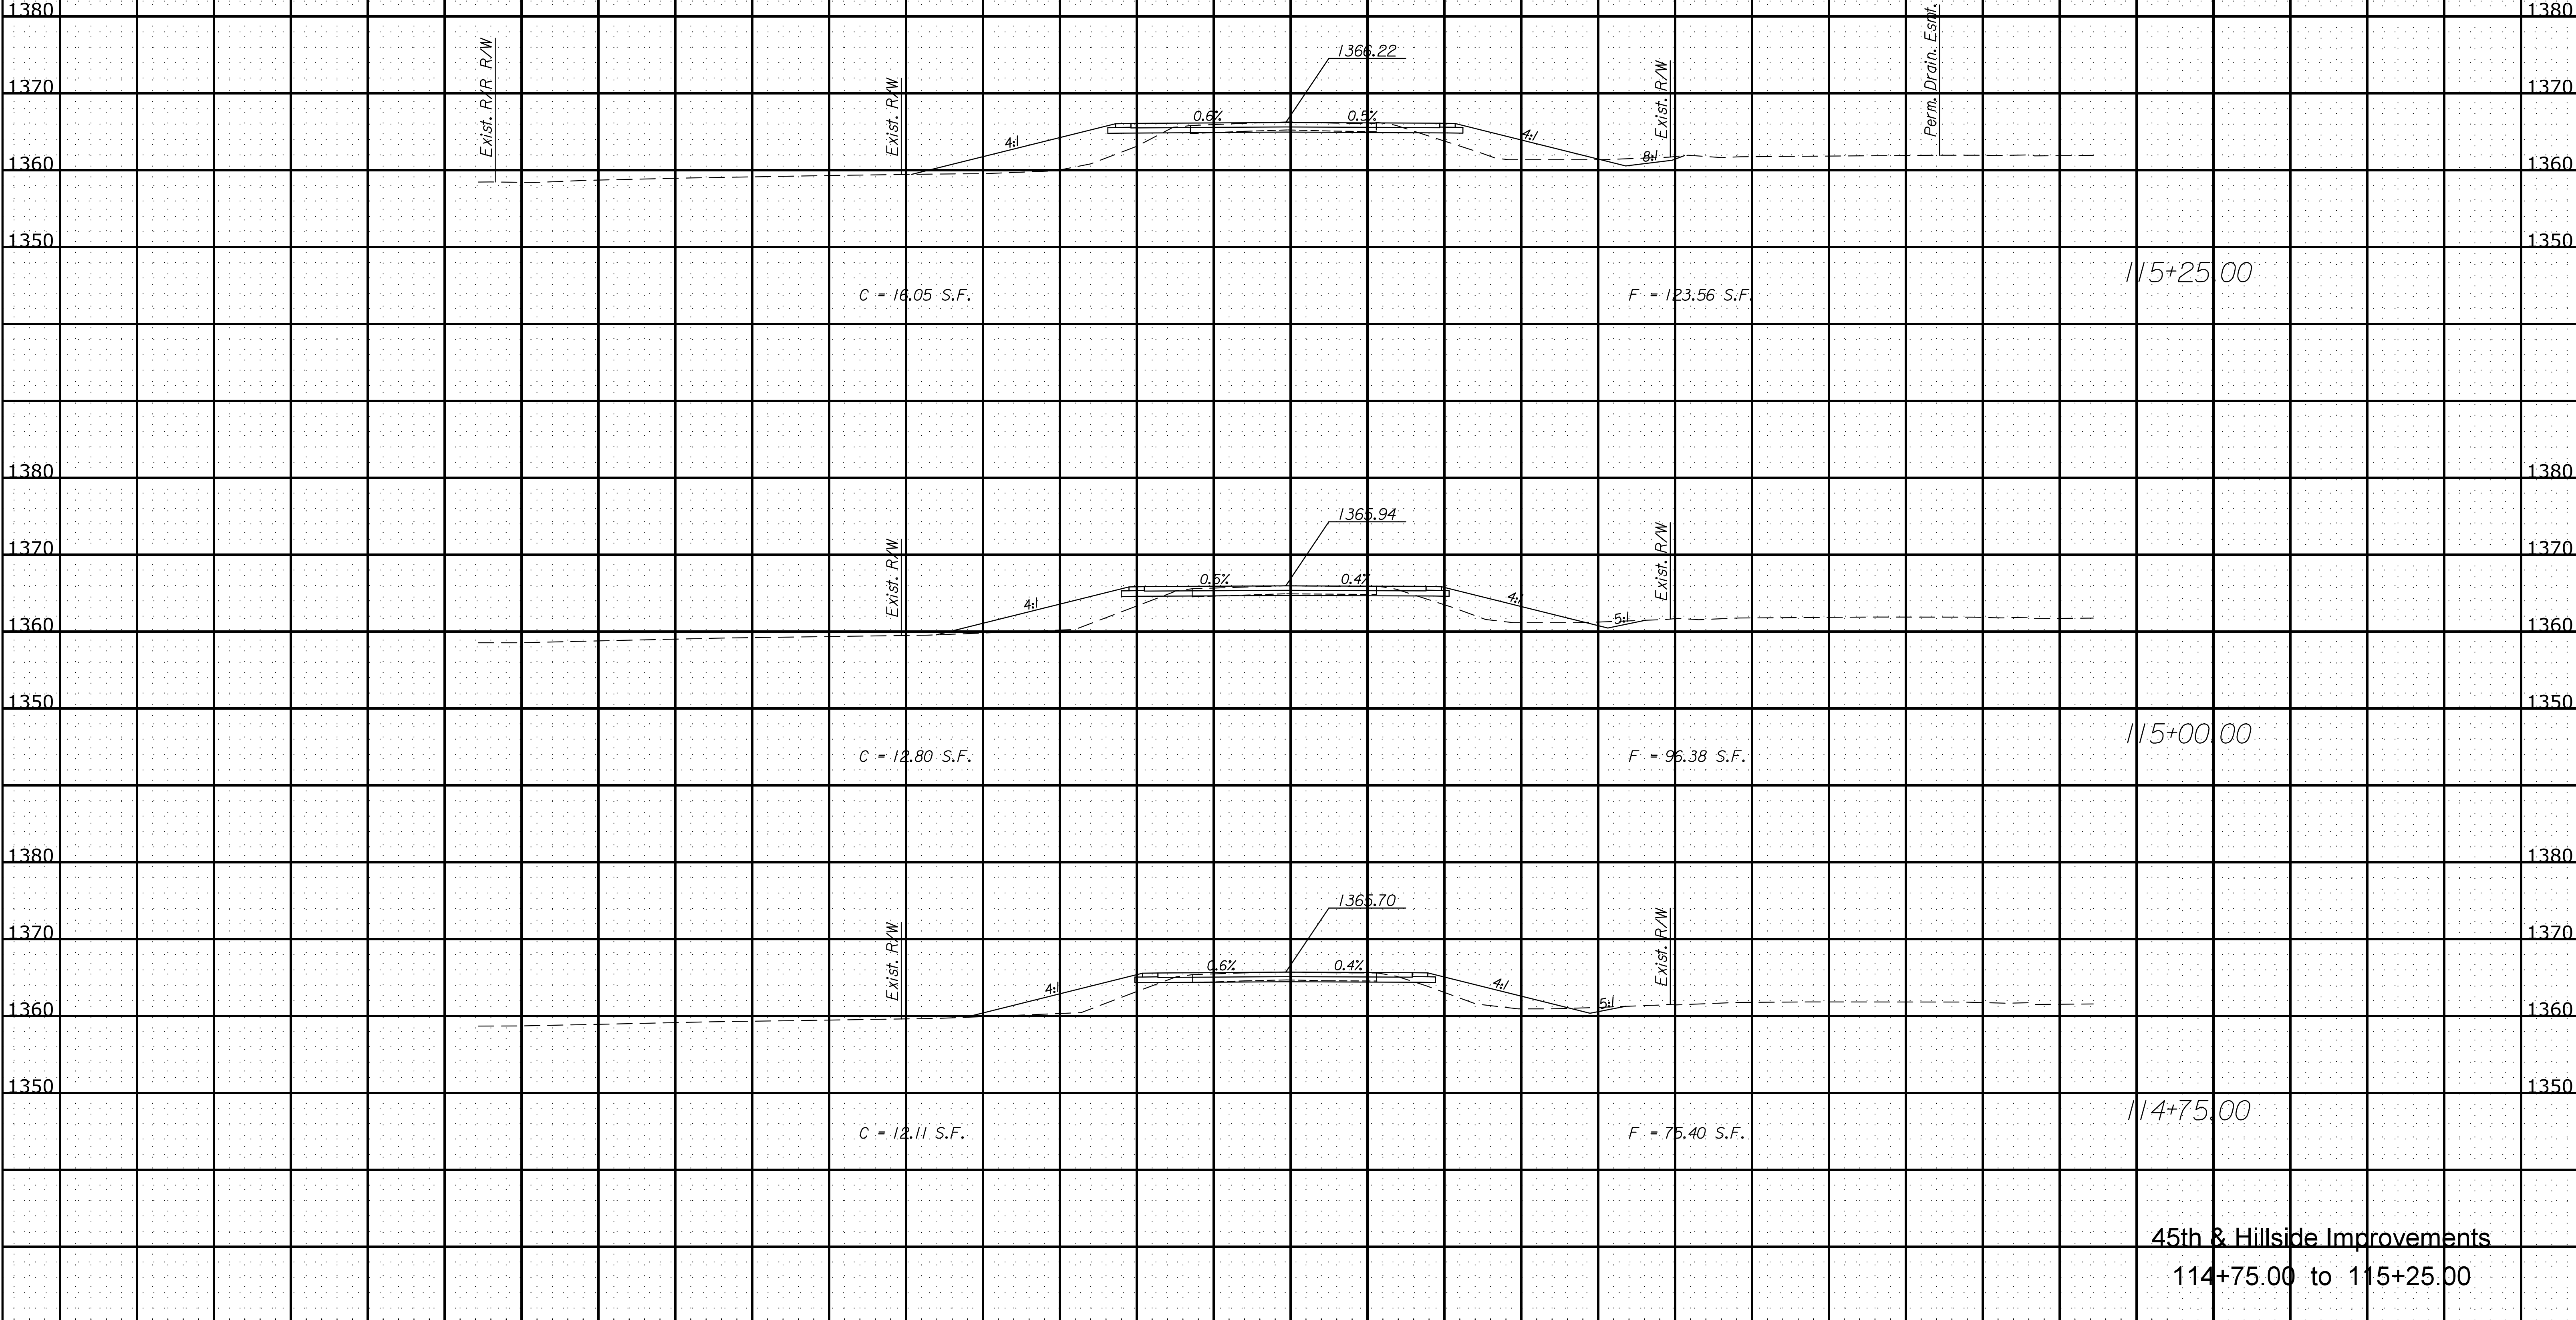

45th & Hillside Improvements
114+75.00 to 115+25.00

100 90 80 70 60 50 40 30 20 10 0 10 20 30 40 50 60 70 80 90 100