


Plotted By: ntitled
File x: \\transystems\pw_local\transyscorp-pw1\taumme\0258264\C-RDW-M01-801.DGN

STATE	PROJECT NO.	YEAR	SHEET NO.	TOTAL SHEETS
KANSAS	87 N-0616-01	2017	120	166

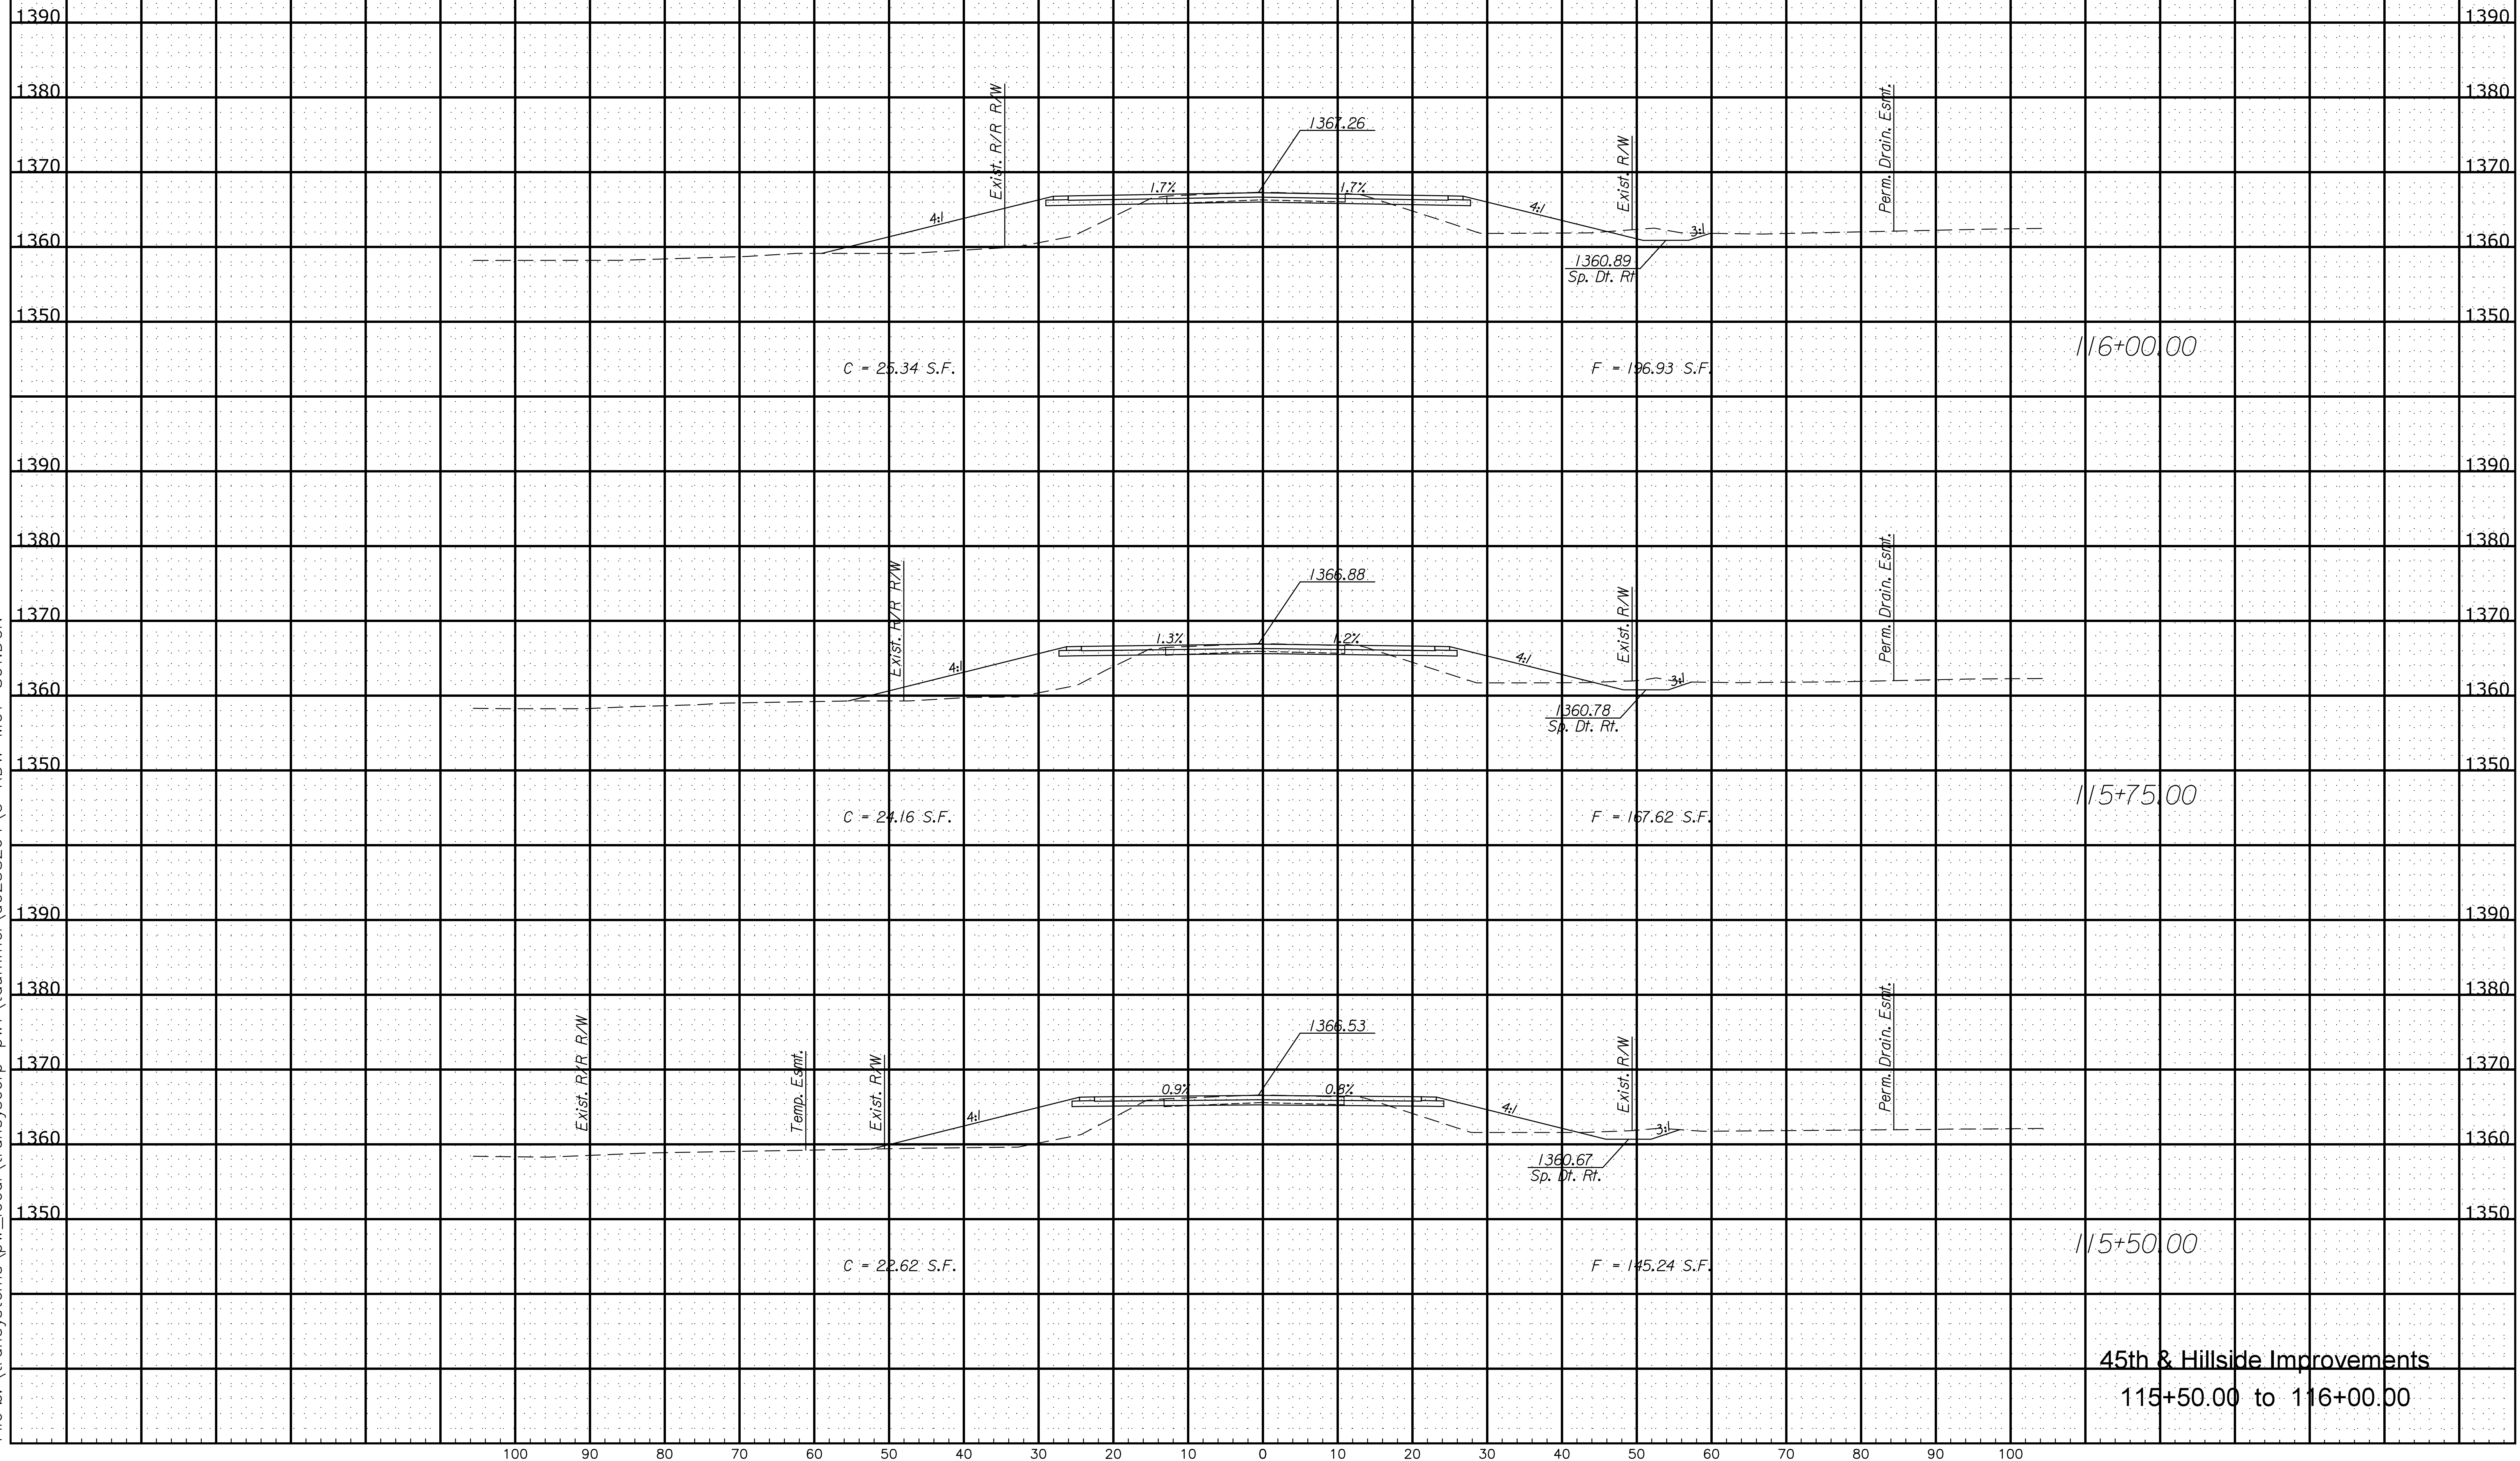

45th & Hillside Improvements
115+50.00 to 116+00.00