


Plotted By:ntitled
File z:\transystems\pw_local\transyscorp-pw1\taummel\d0258264\C-RDW-M01-801.DGN

STATE	PROJECT NO.	YEAR	SHEET NO.	TOTAL SHEETS
KANSAS	87 N-0616-01	2017	121	166

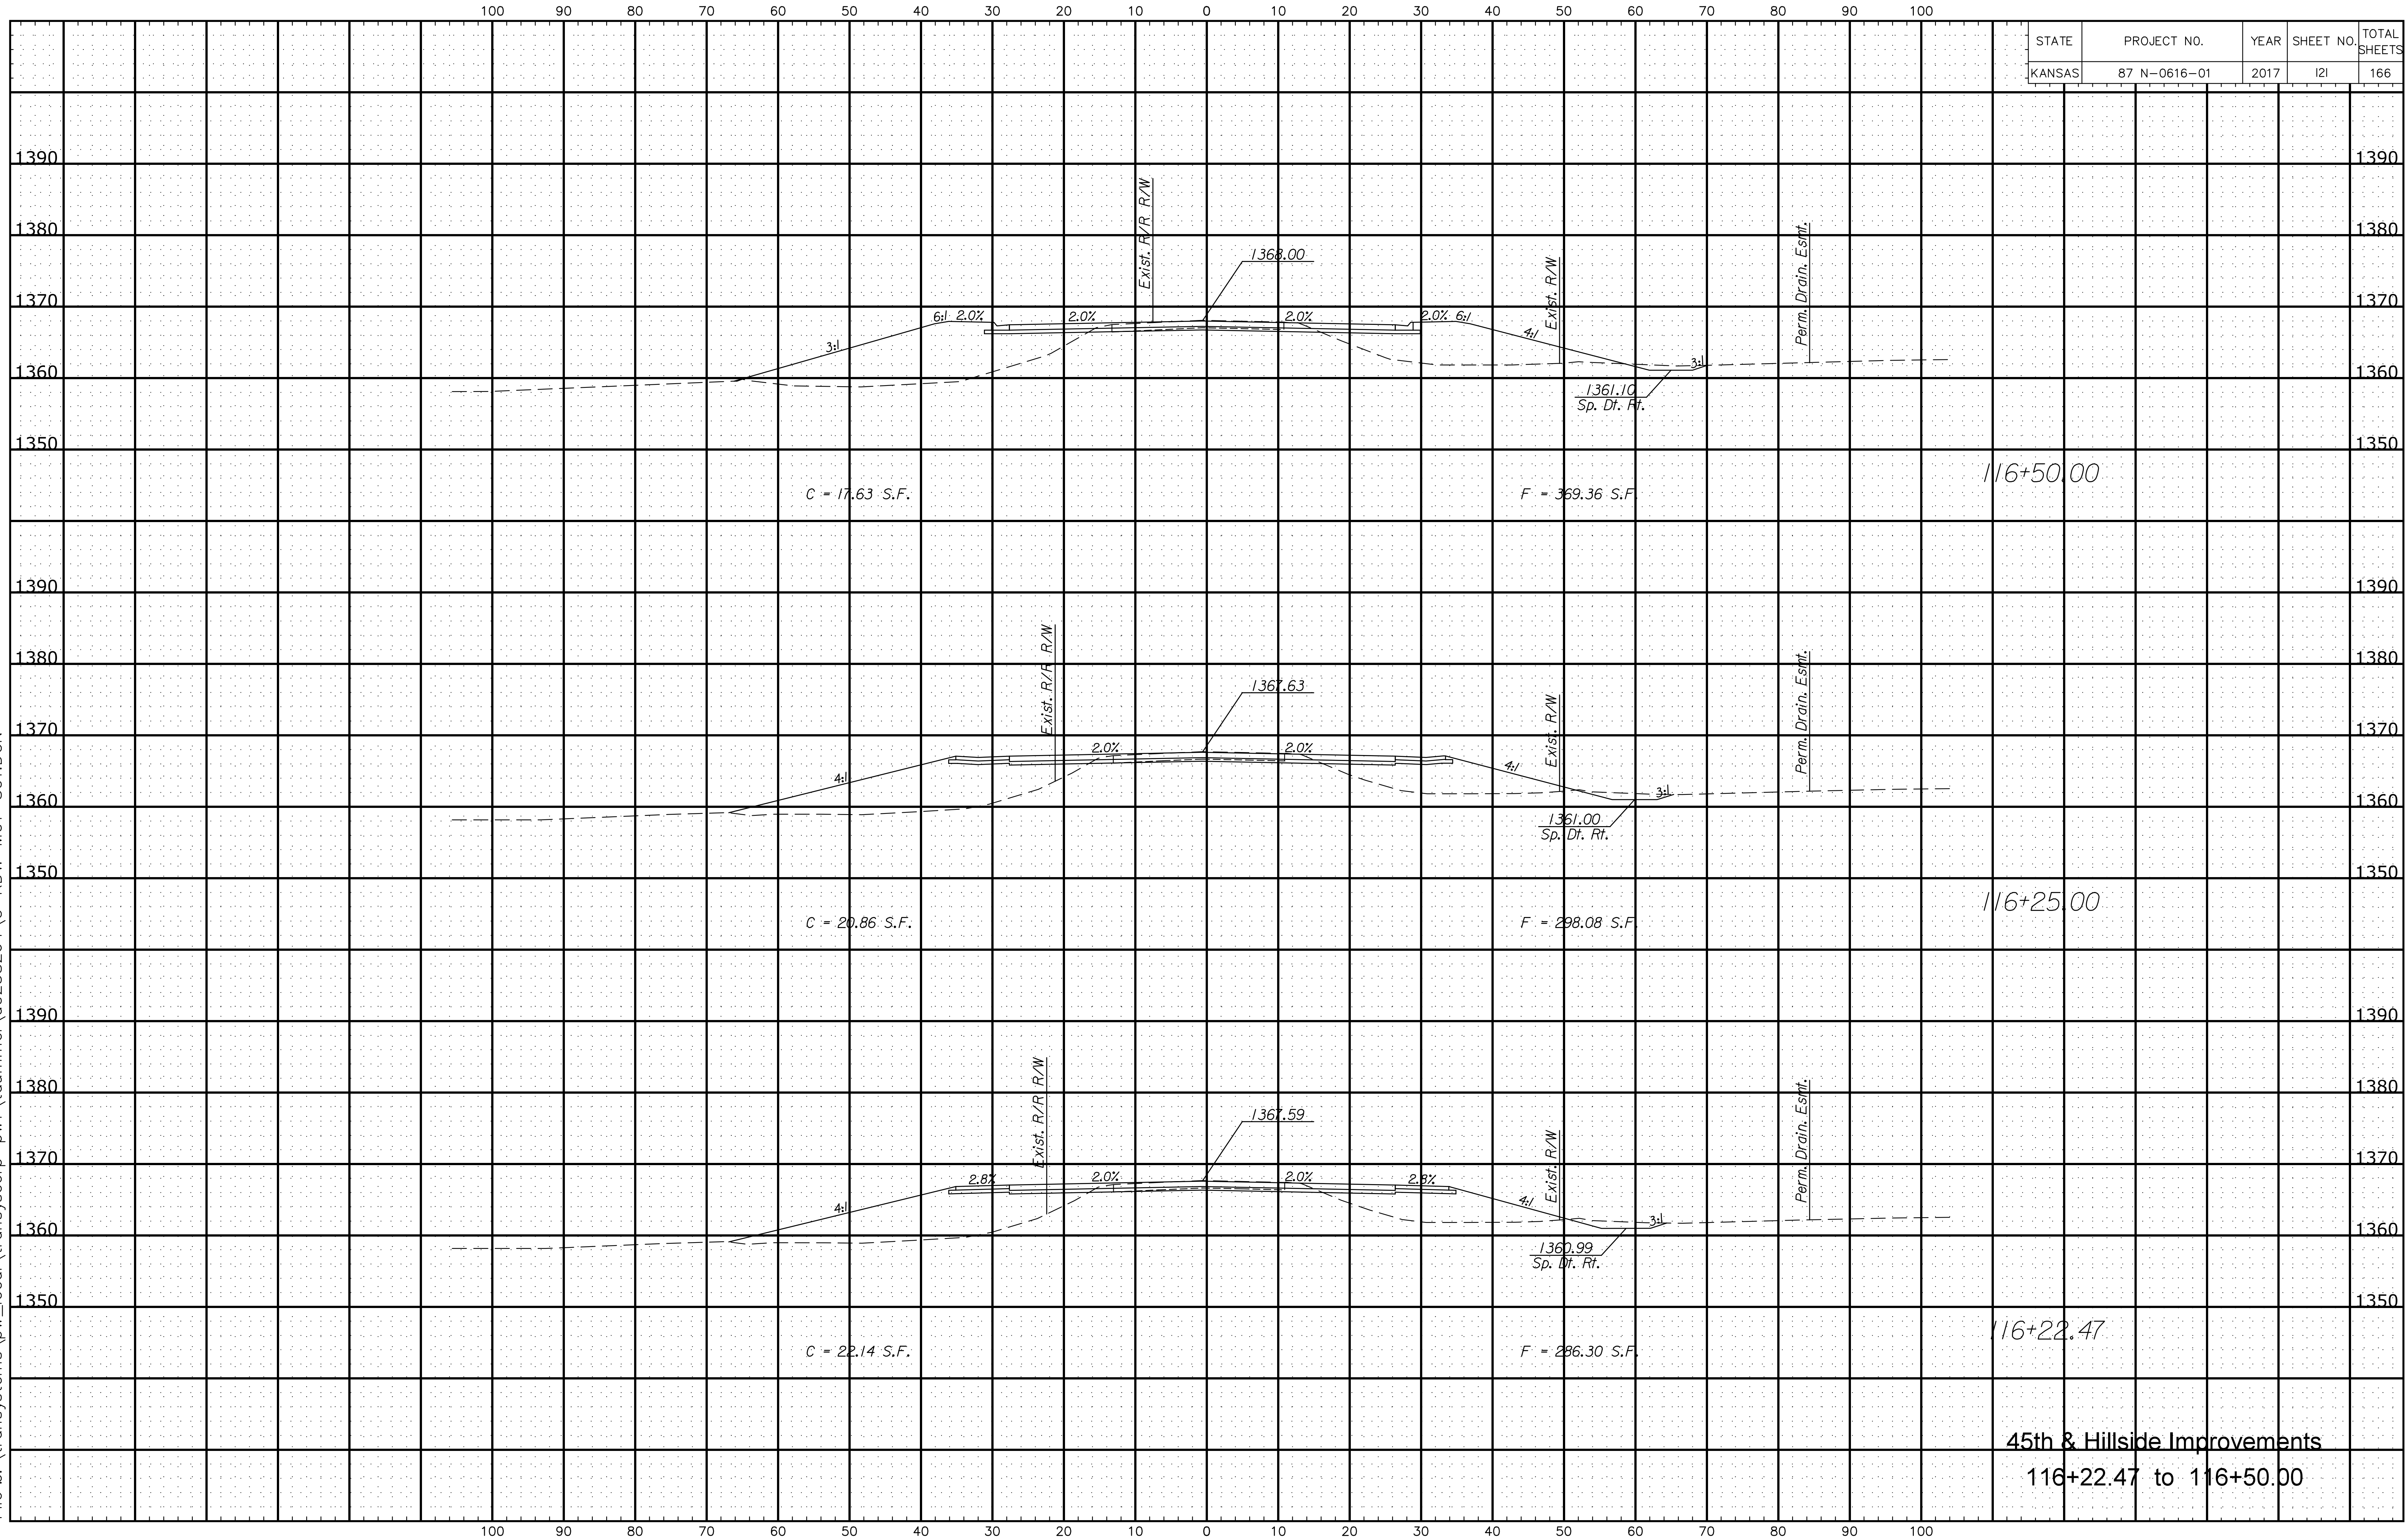

C = 17.63 S.F.

F = 369.36 S.F.

116+50.00

C = 20.86 S.F.

F = 298.08 S.F.

116+25.00

C = 22.14 S.F.

F = 286.30 S.F.

116+22.47

45th & Hillside Improvements
116+22.47 to 116+50.00