


STATE	PROJECT NO.	YEAR	SHEET NO.	TOTAL SHEETS
KANSAS	87 N-0616-01	2017	126	166

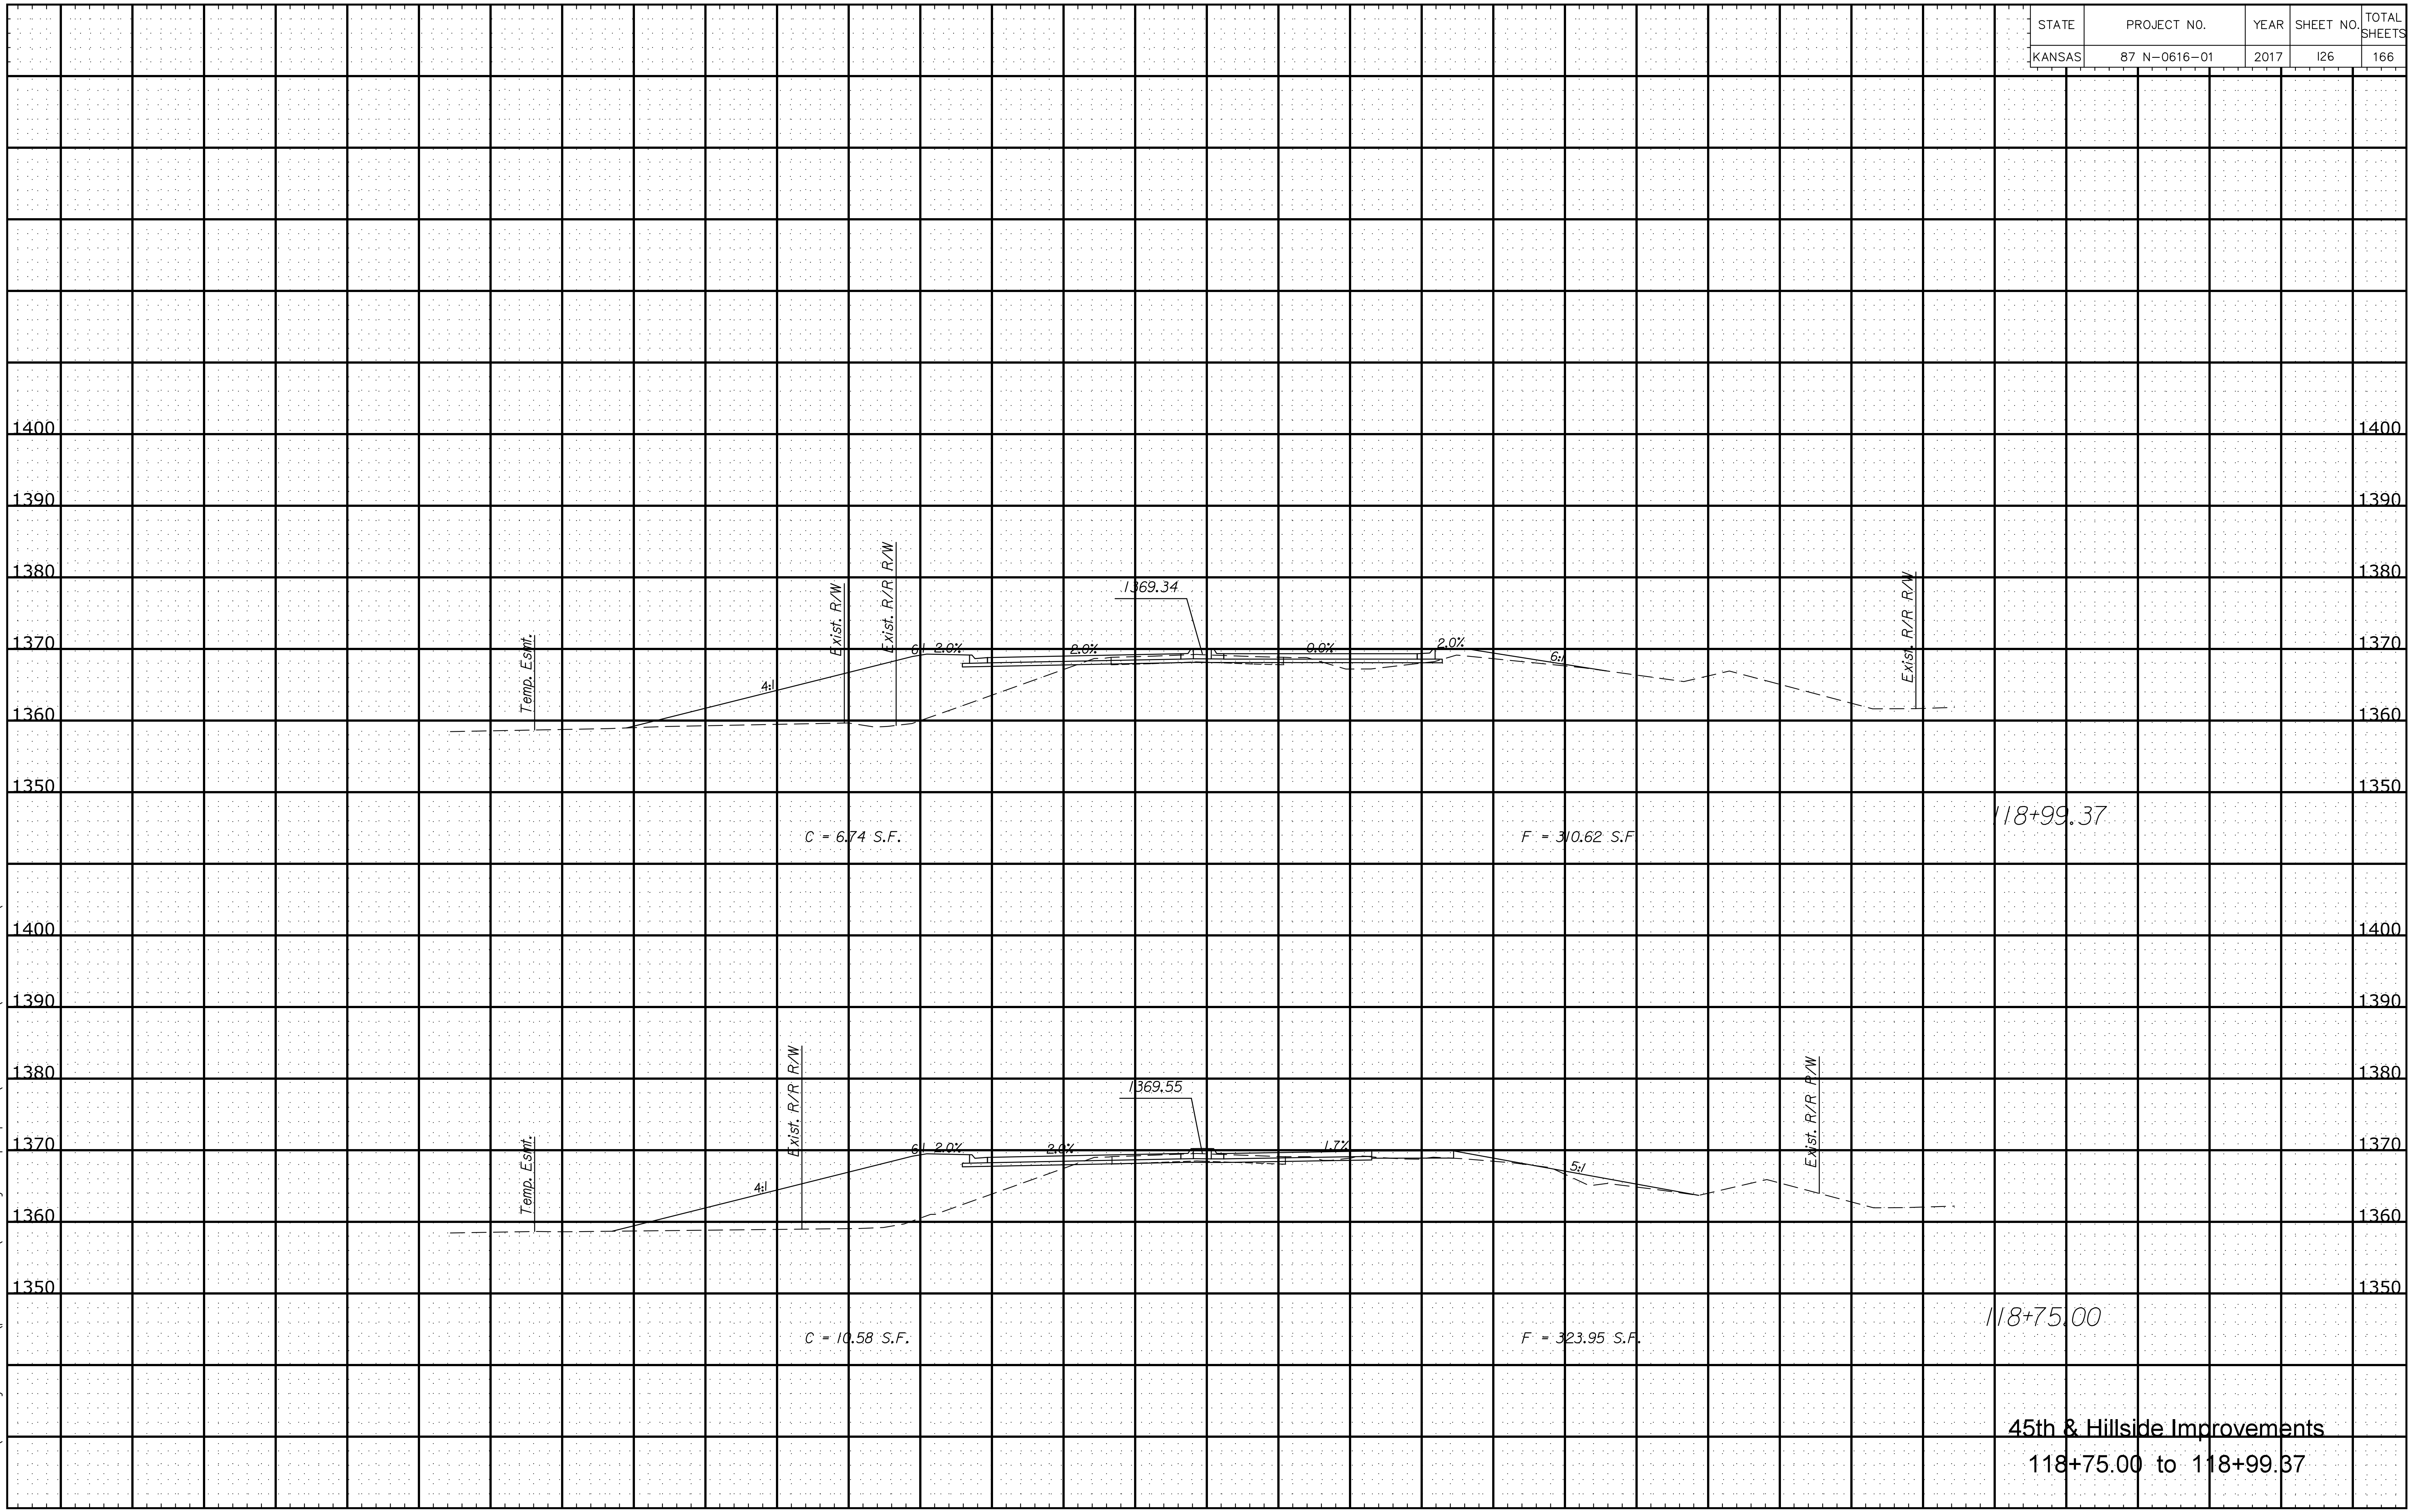

Plotted By: ntitled
 File x: \\transystems\pw_local\transyscorp-pw1\taummel\d0258264\C-RDW-M01-801.DGN

45th & Hillside Improvements
 118+75.00 to 118+99.37