


STATE	PROJECT NO.	YEAR	SHEET NO.	TOTAL SHEETS
KANSAS	87 N-0616-01	2017	127	166

Plotted By: ntitled  
 File x: \\transystems\pw\_local\transyscorp-pw1\taumel\d0258264\C-RDW-M01-801.DGN

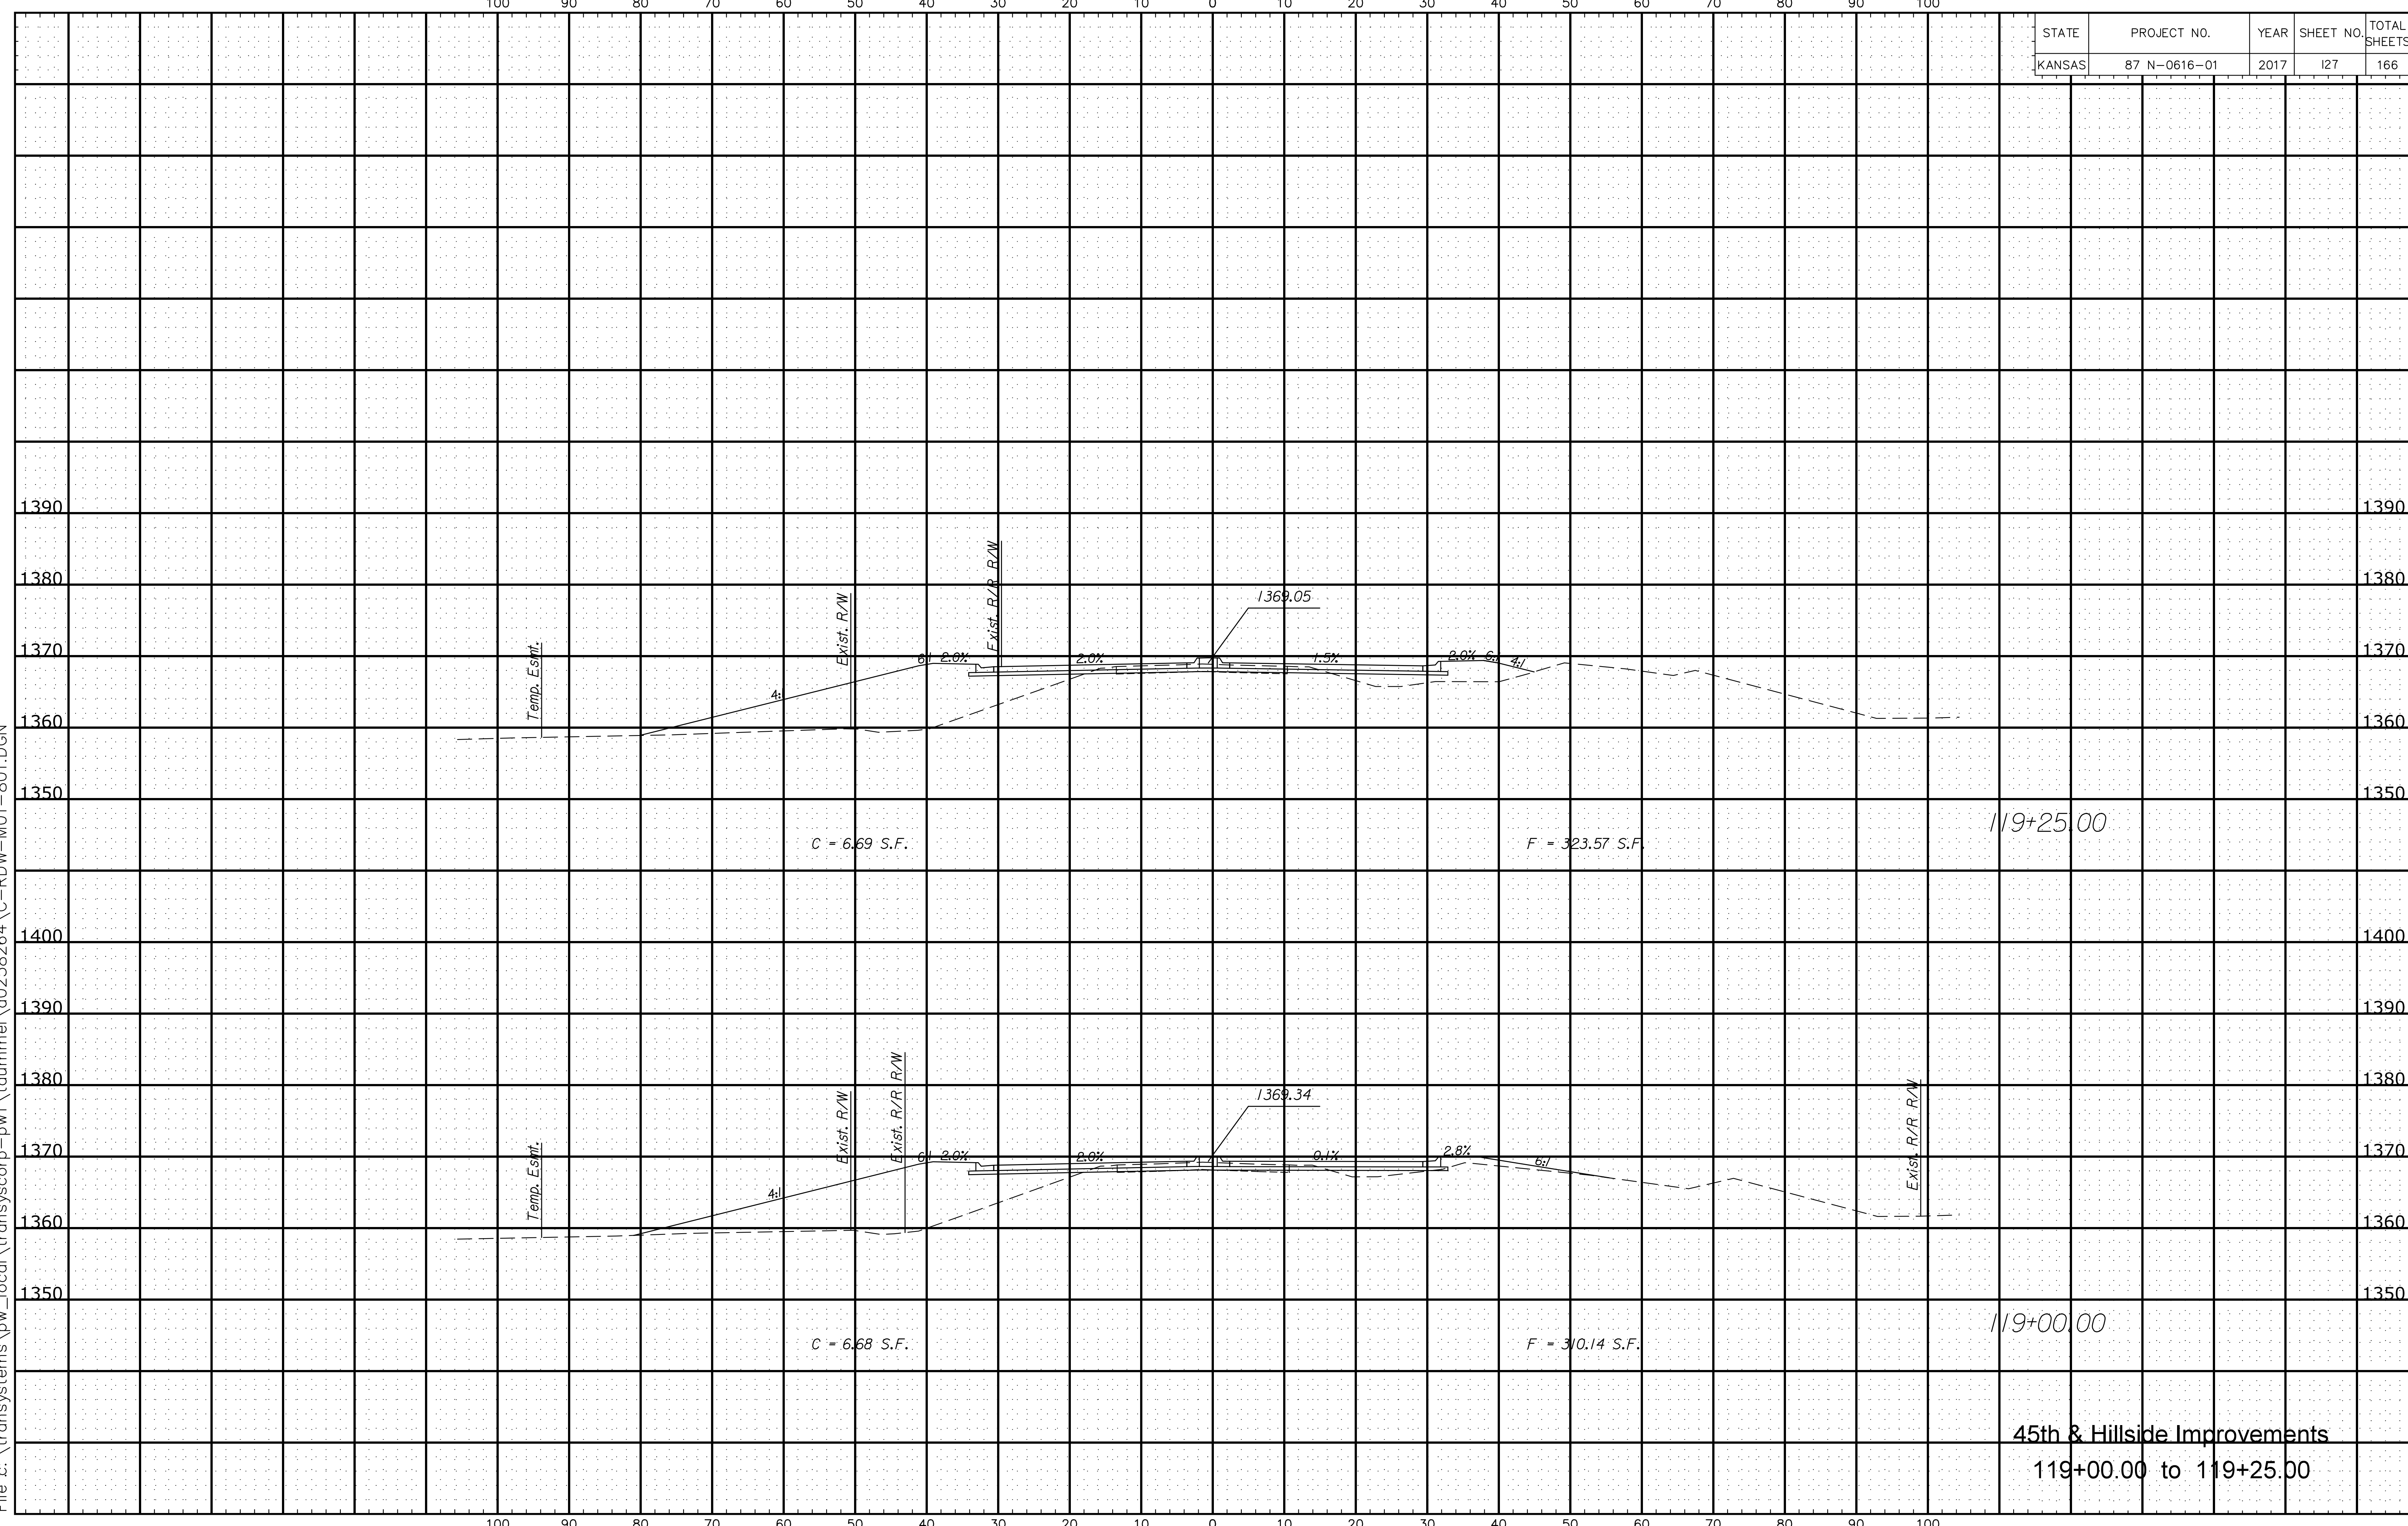

**45th & Hillside Improvements**  
 119+00.00 to 119+25.00