


STATE	PROJECT NO.	YEAR	SHEET NO.	TOTAL SHEETS
KANSAS	87 N-0616-01	2017	128	166

Plotted By: titled
 File x: \\transystems\pw_local\transyscorp-pw1\taumel\d0258264\C-RDW-M01-801.DGN

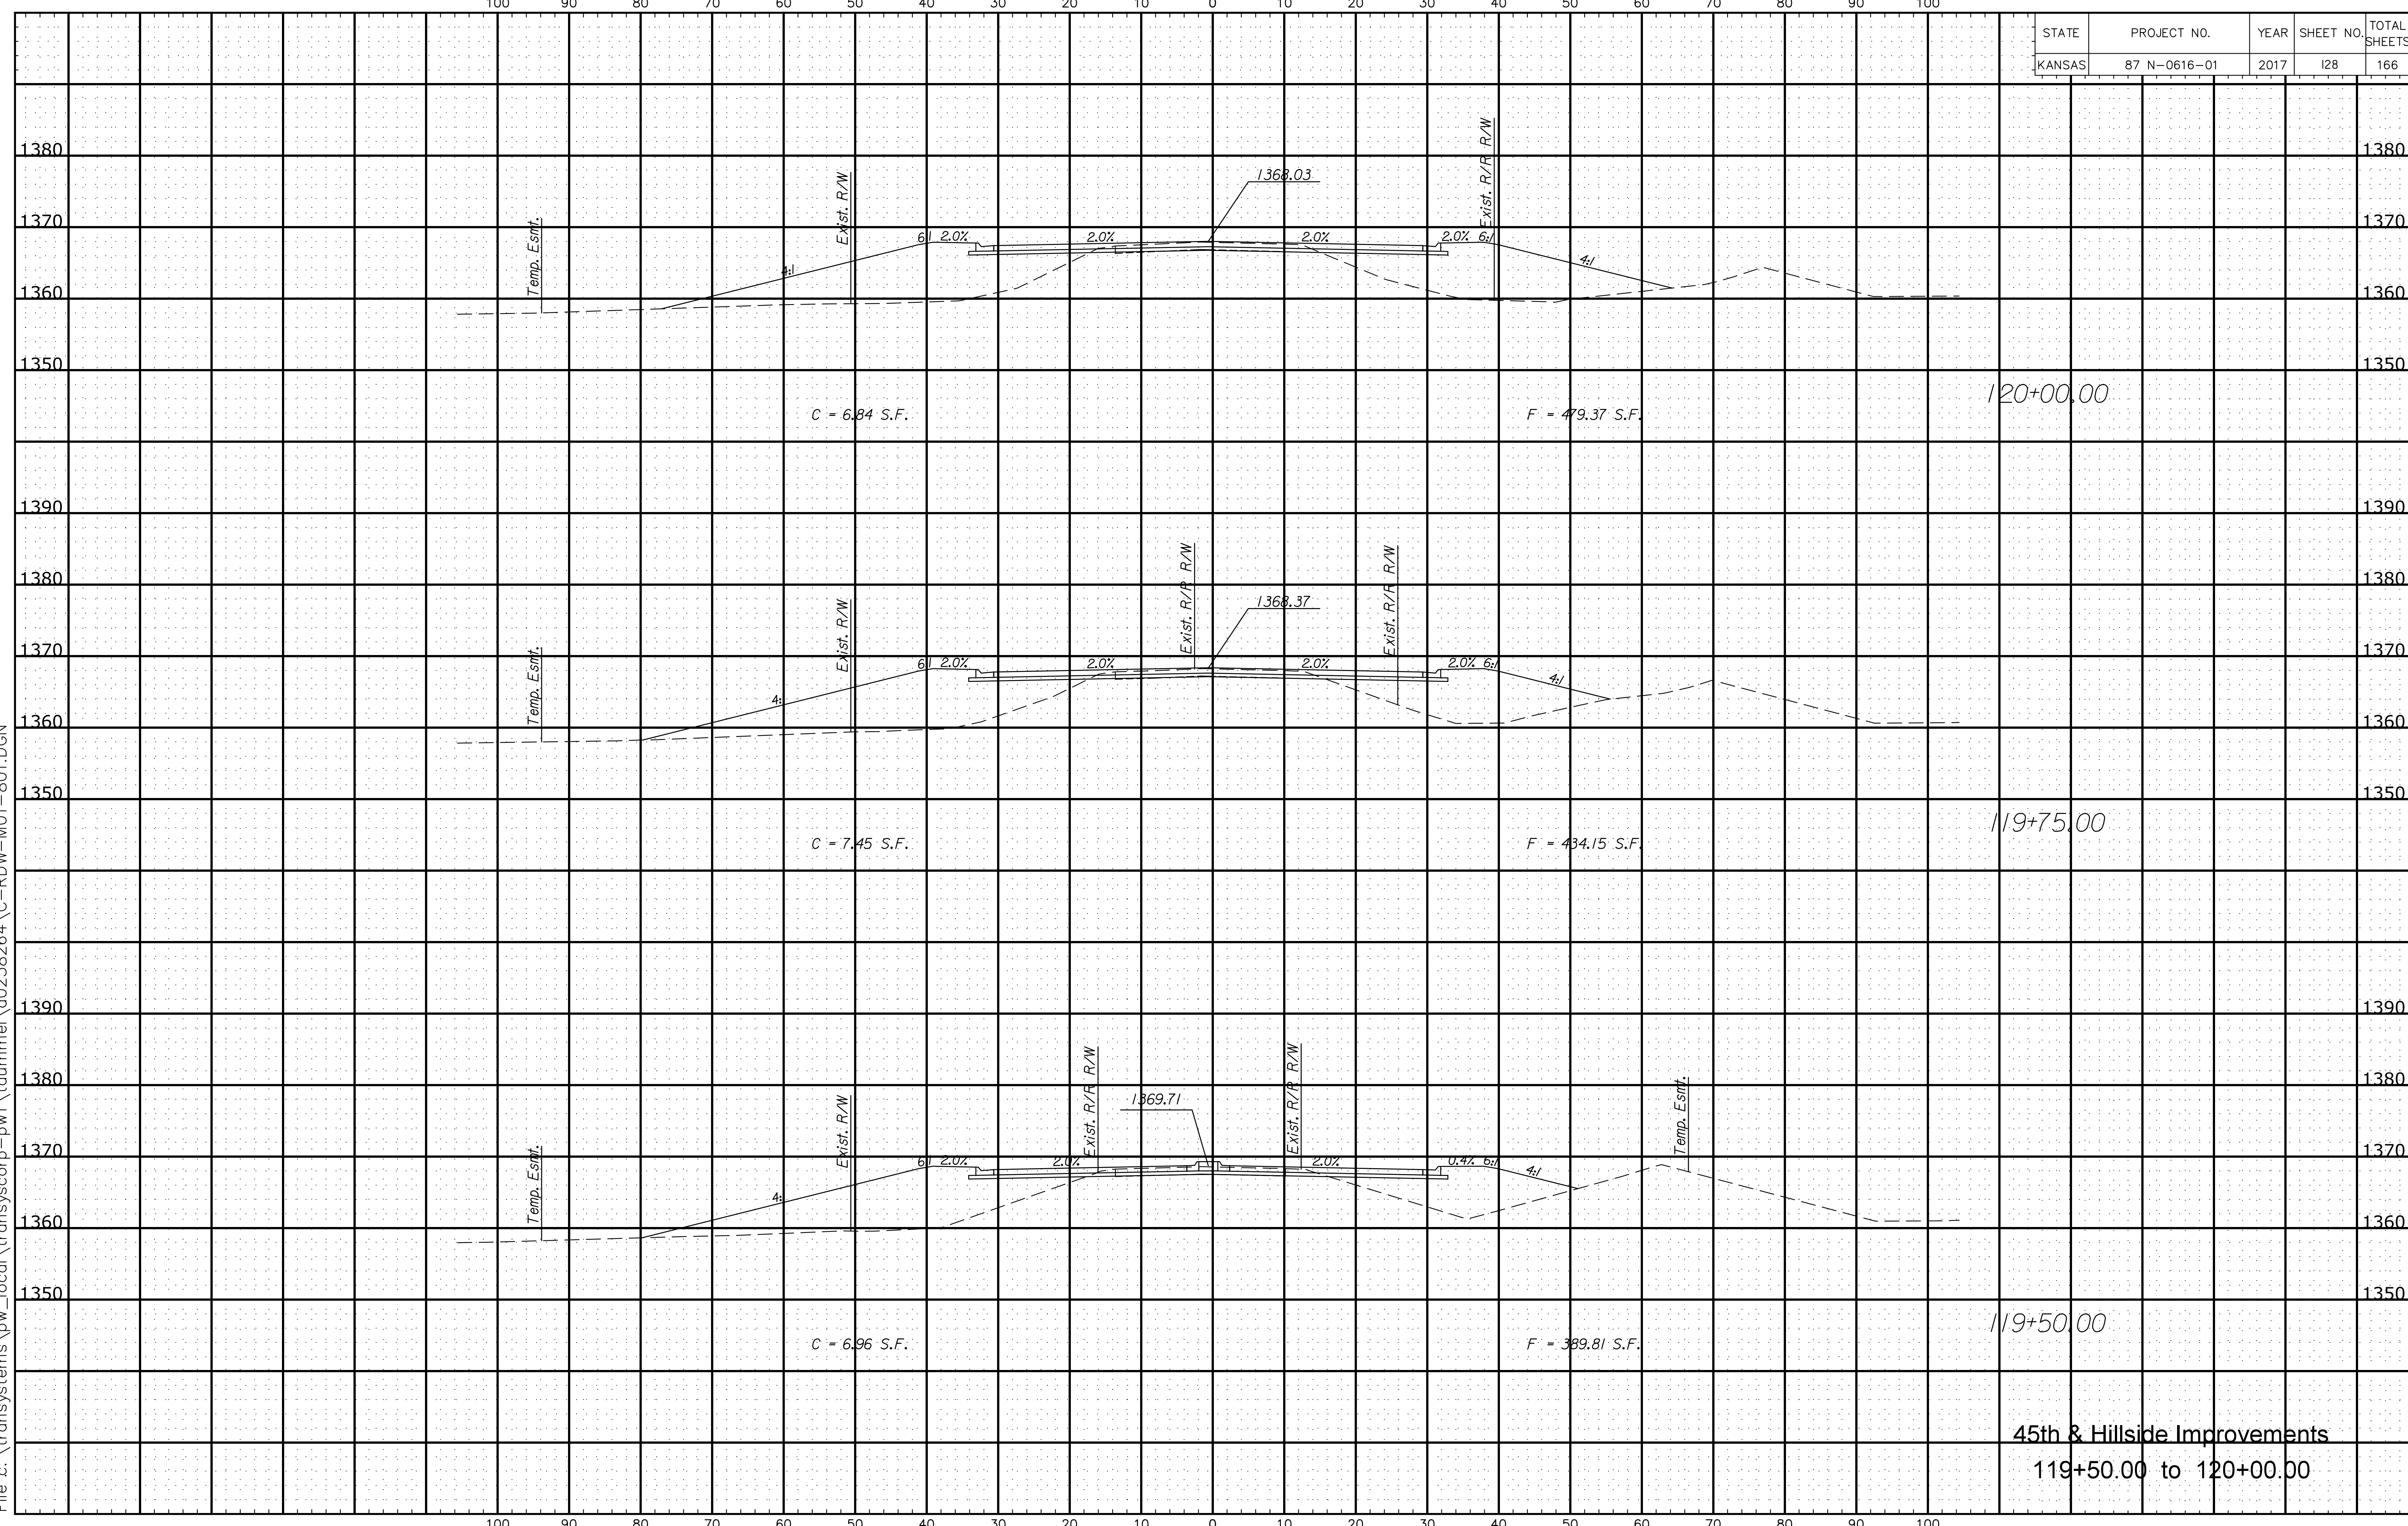

45th & Hillside Improvements
 119+50.00 to 120+00.00