


Plotted By:ntitled
File z:\transystems\pw_local\transyscorp-pw1\taummet\d0258264\C-RDW-M01-801.DGN

STATE	PROJECT NO.	YEAR	SHEET NO.	TOTAL SHEETS
KANSAS	87 N-0616-01	2017	131	166

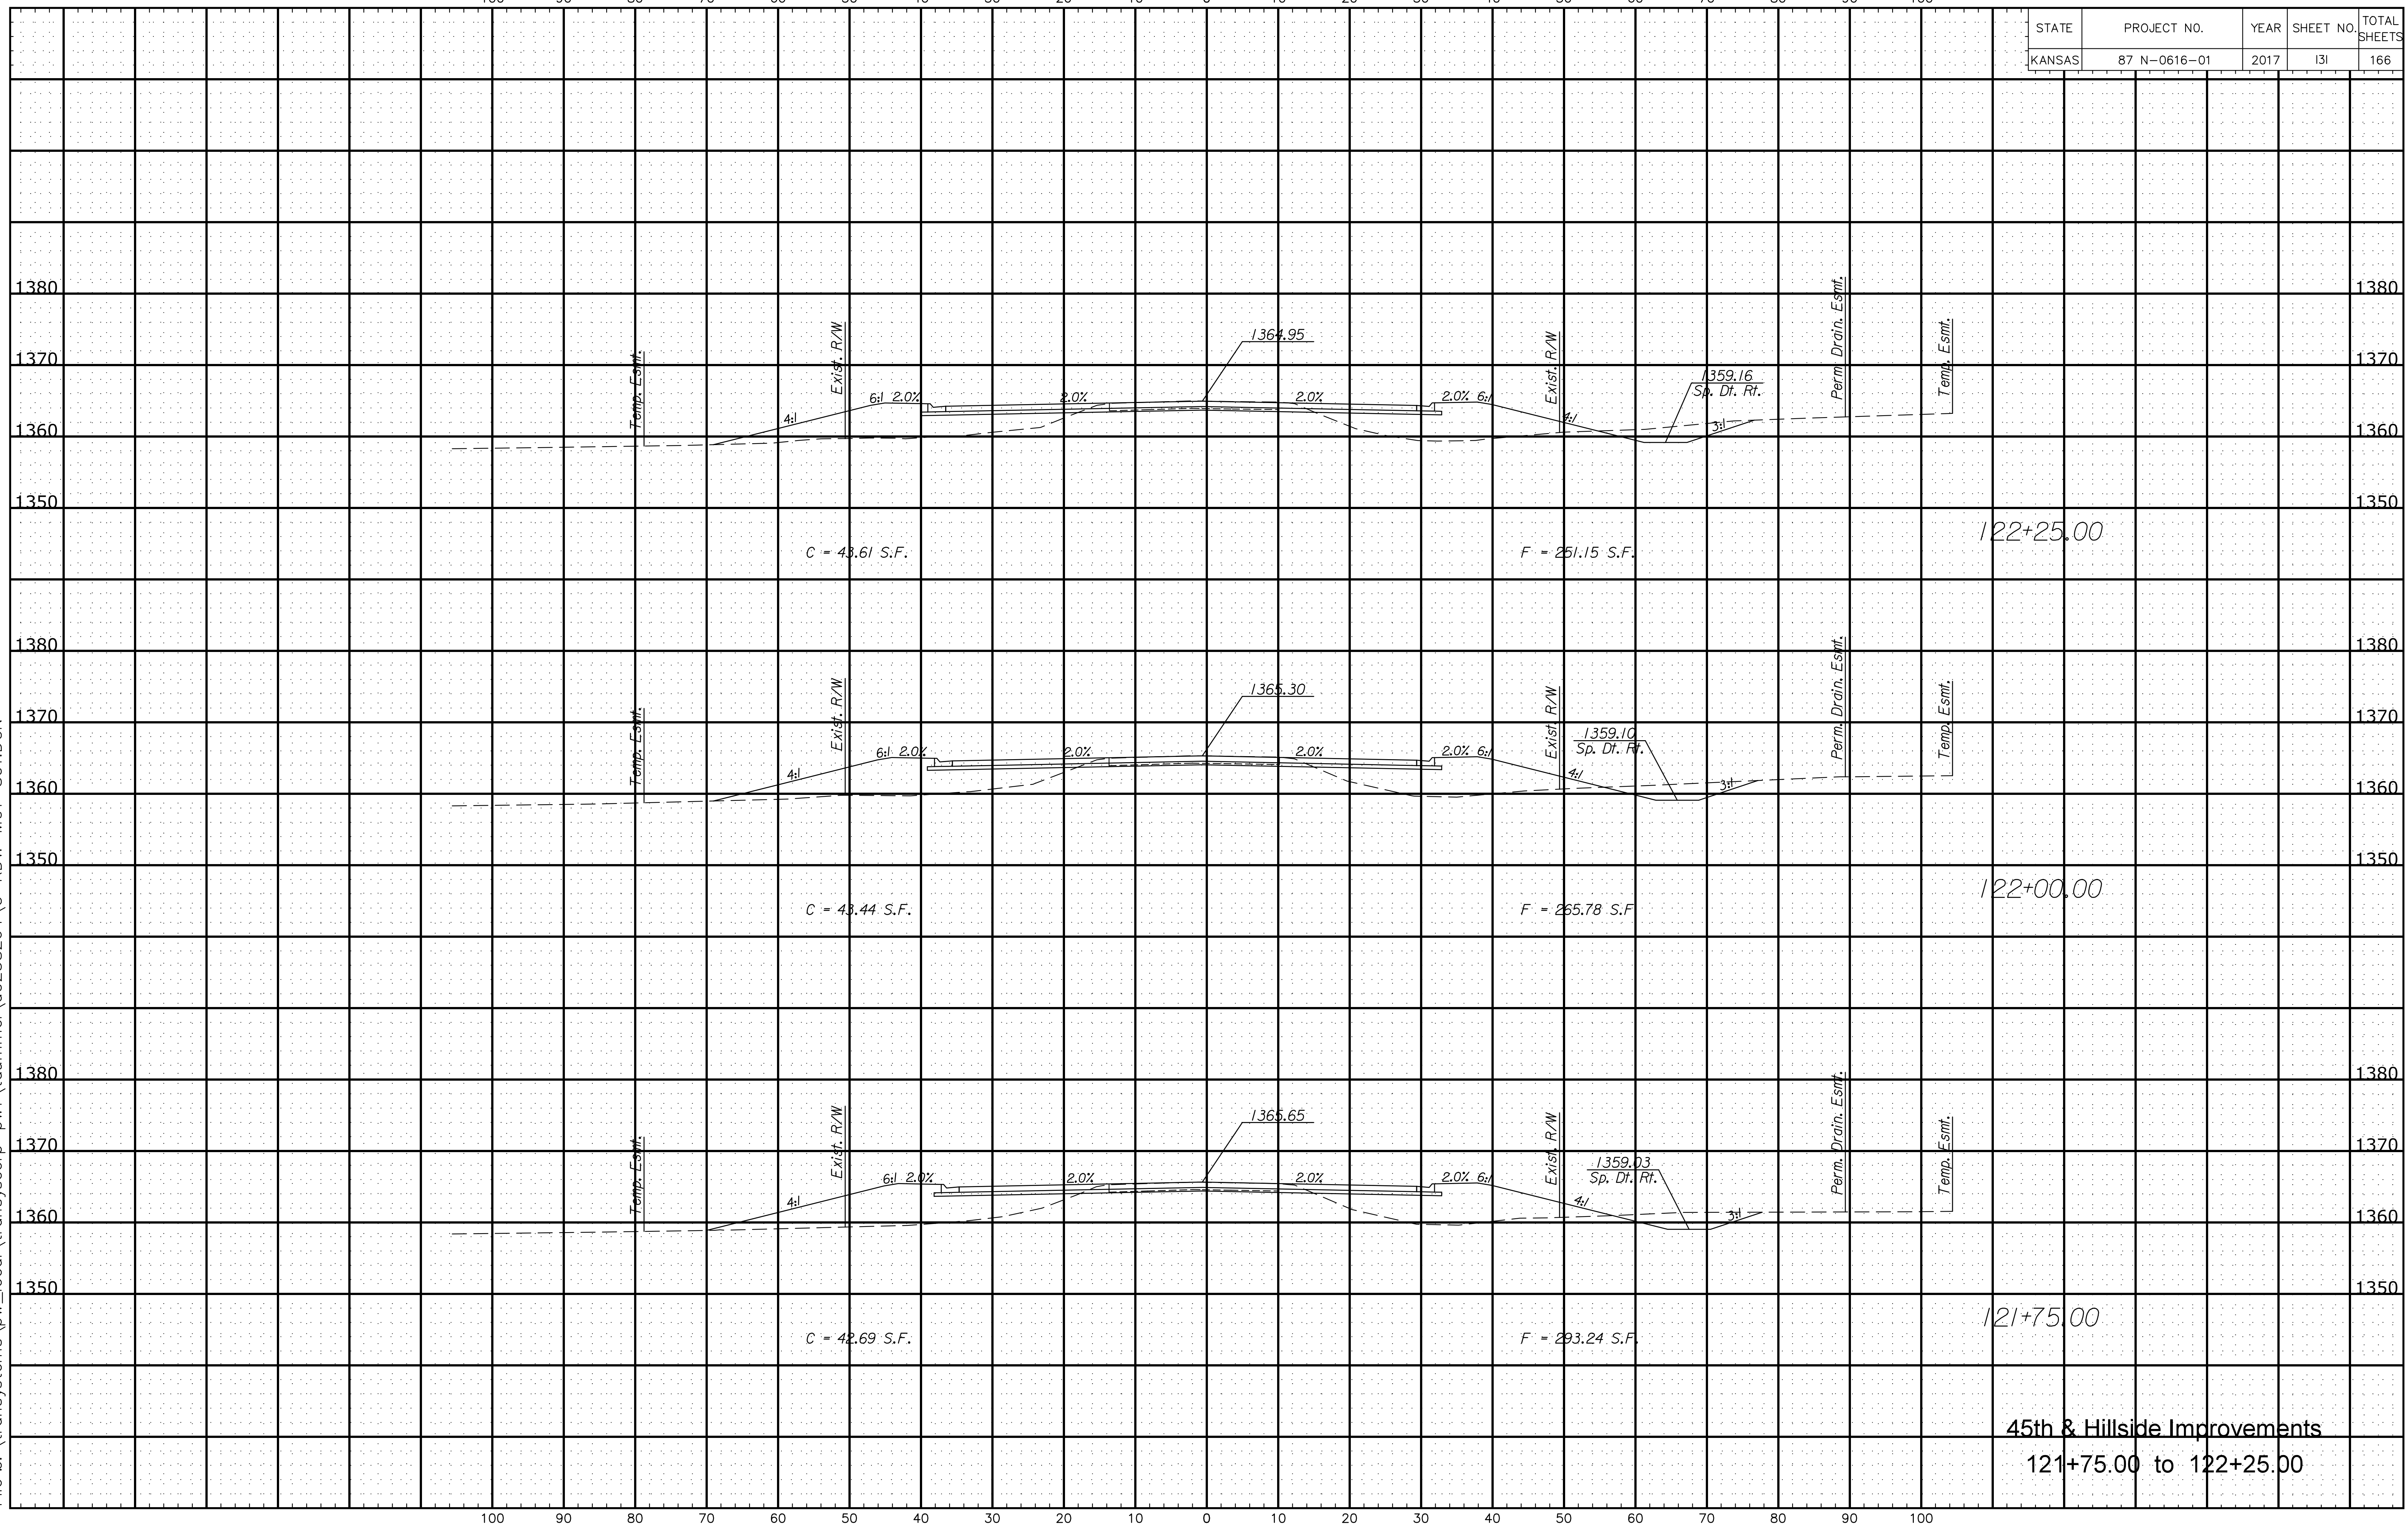

45th & Hillside Improvements
121+75.00 to 122+25.00