


STATE	PROJECT NO.	YEAR	SHEET NO.	TOTAL SHEETS
KANSAS	87 N-0616-01	2017	135	166

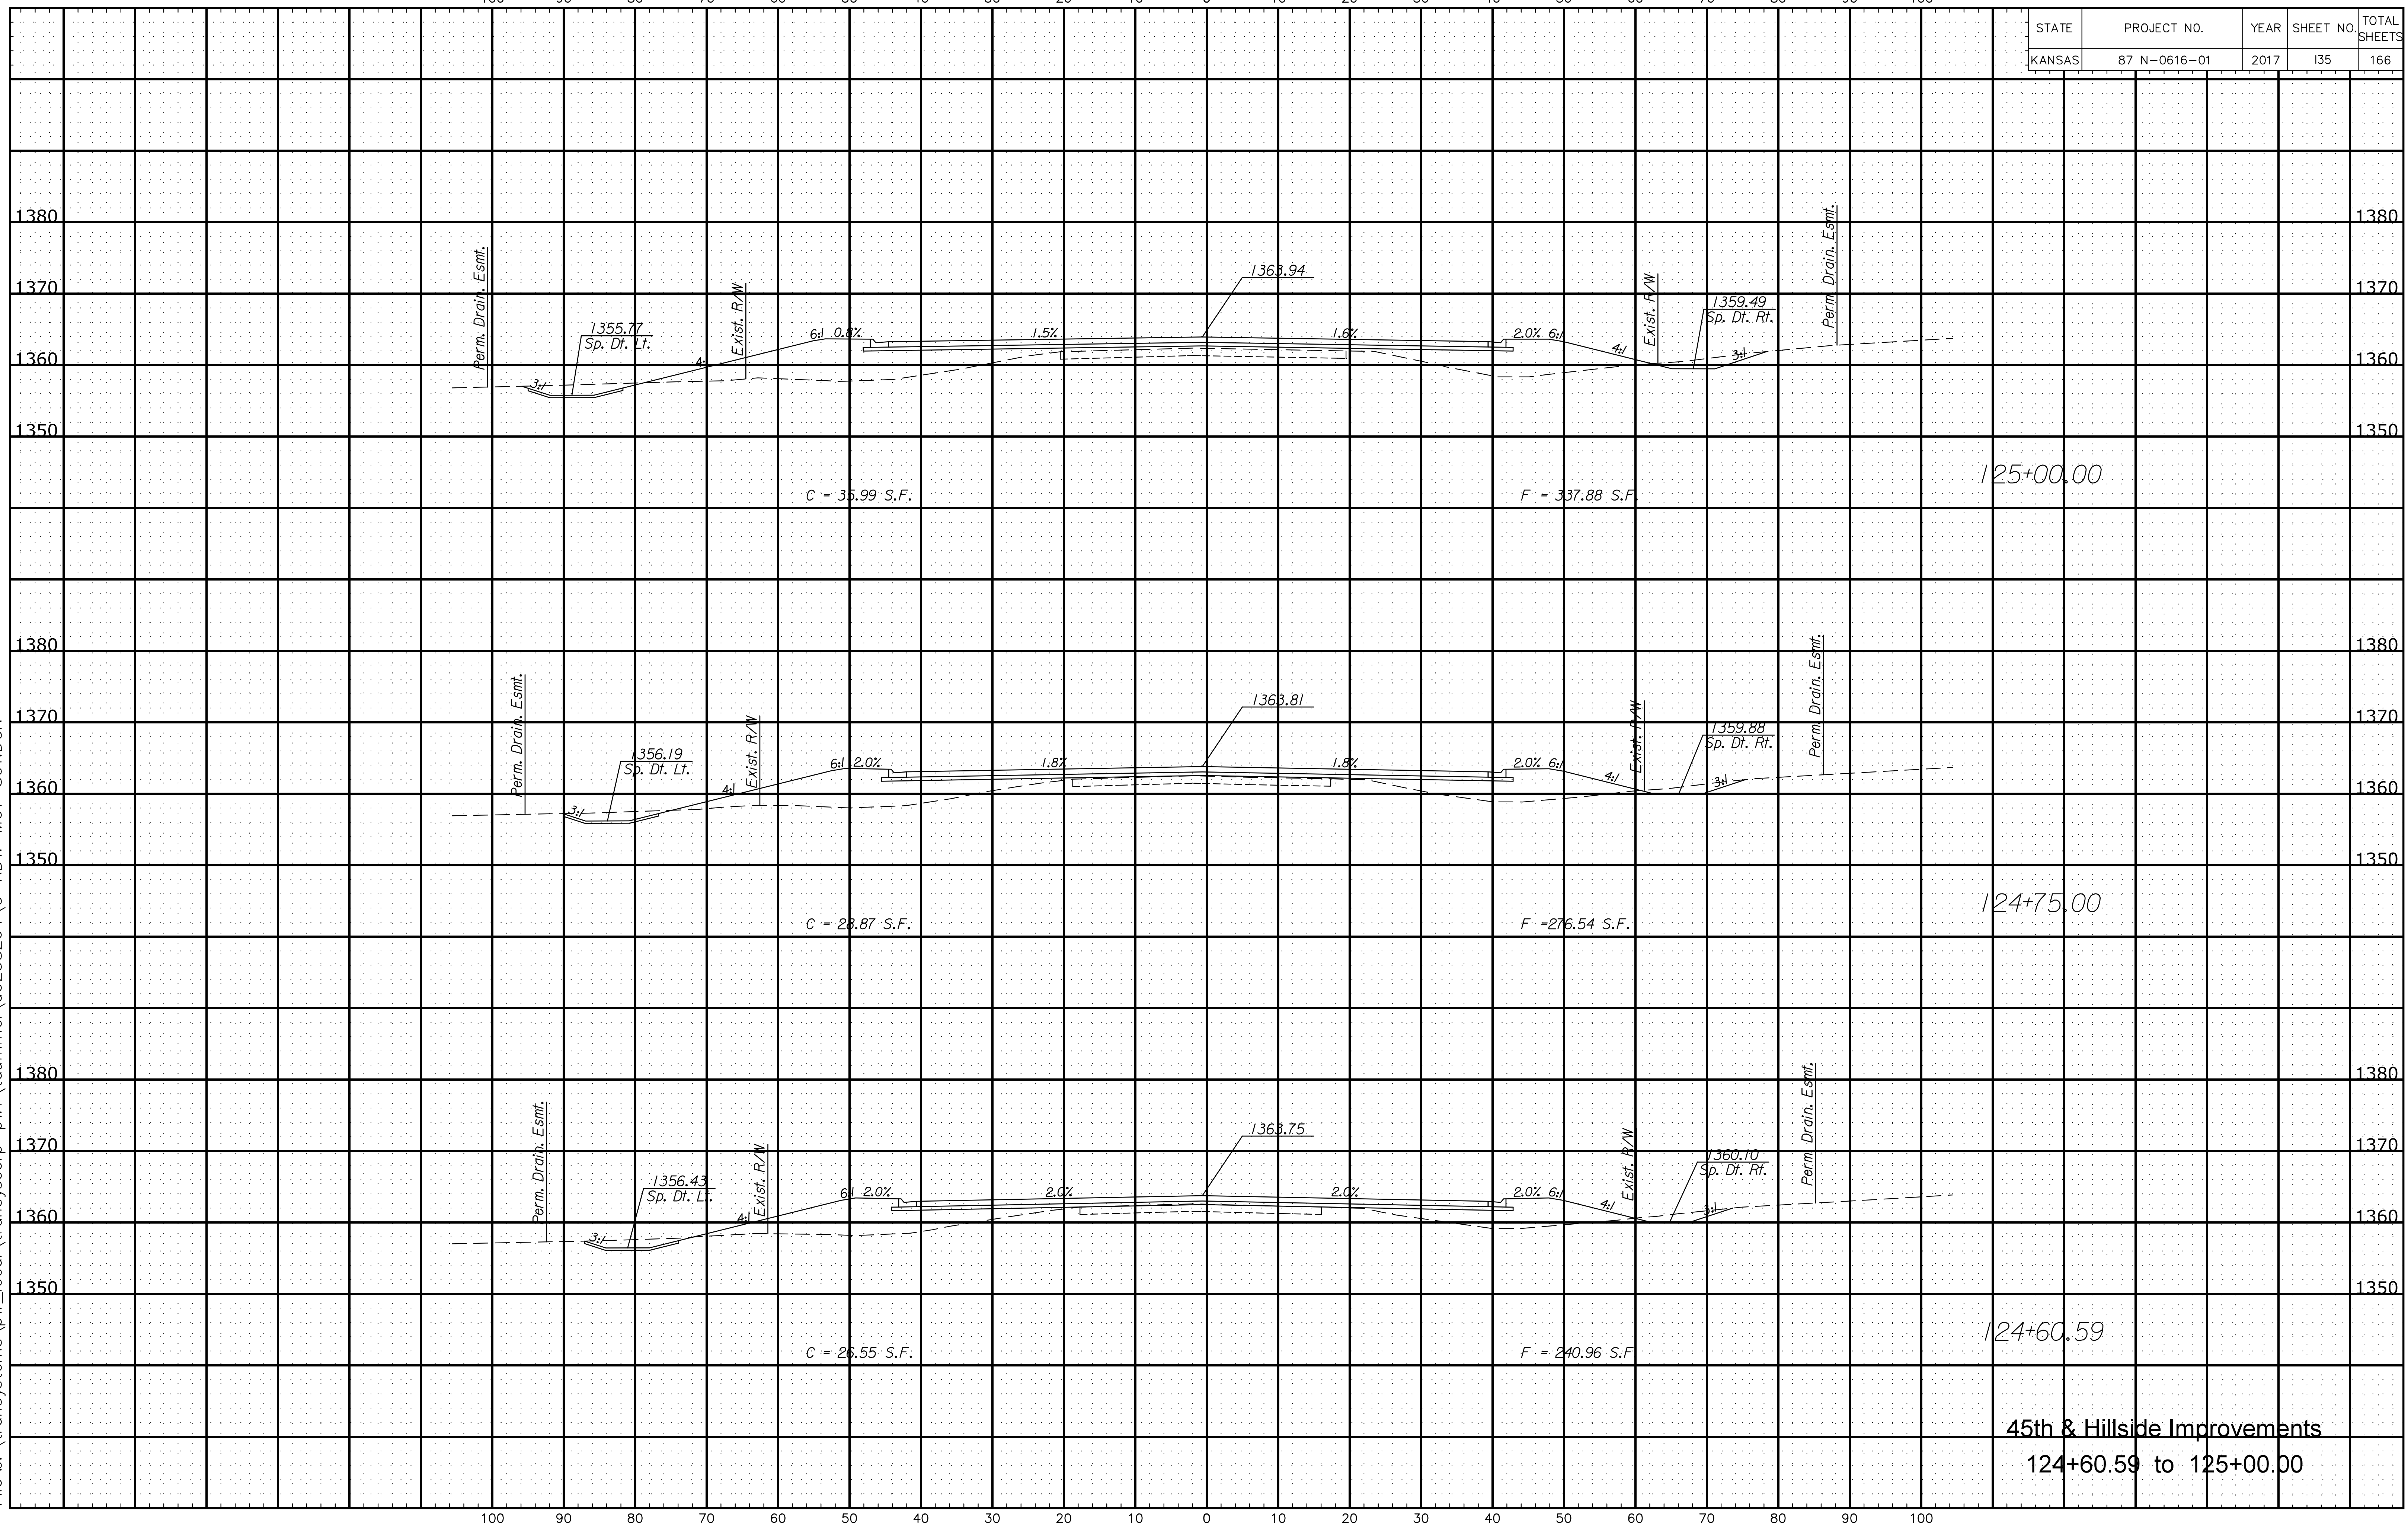

Plotted By: ntitlel
 File z: \\transystems\pw_local\transyscorp-pw1\taumme\0258264\C-RDW-M01-801.DGN

45th & Hillside Improvements
 124+60.59 to 125+00.00