


STATE	PROJECT NO.	YEAR	SHEET NO.	TOTAL SHEETS
KANSAS	87 N-0616-01	2017	136	166

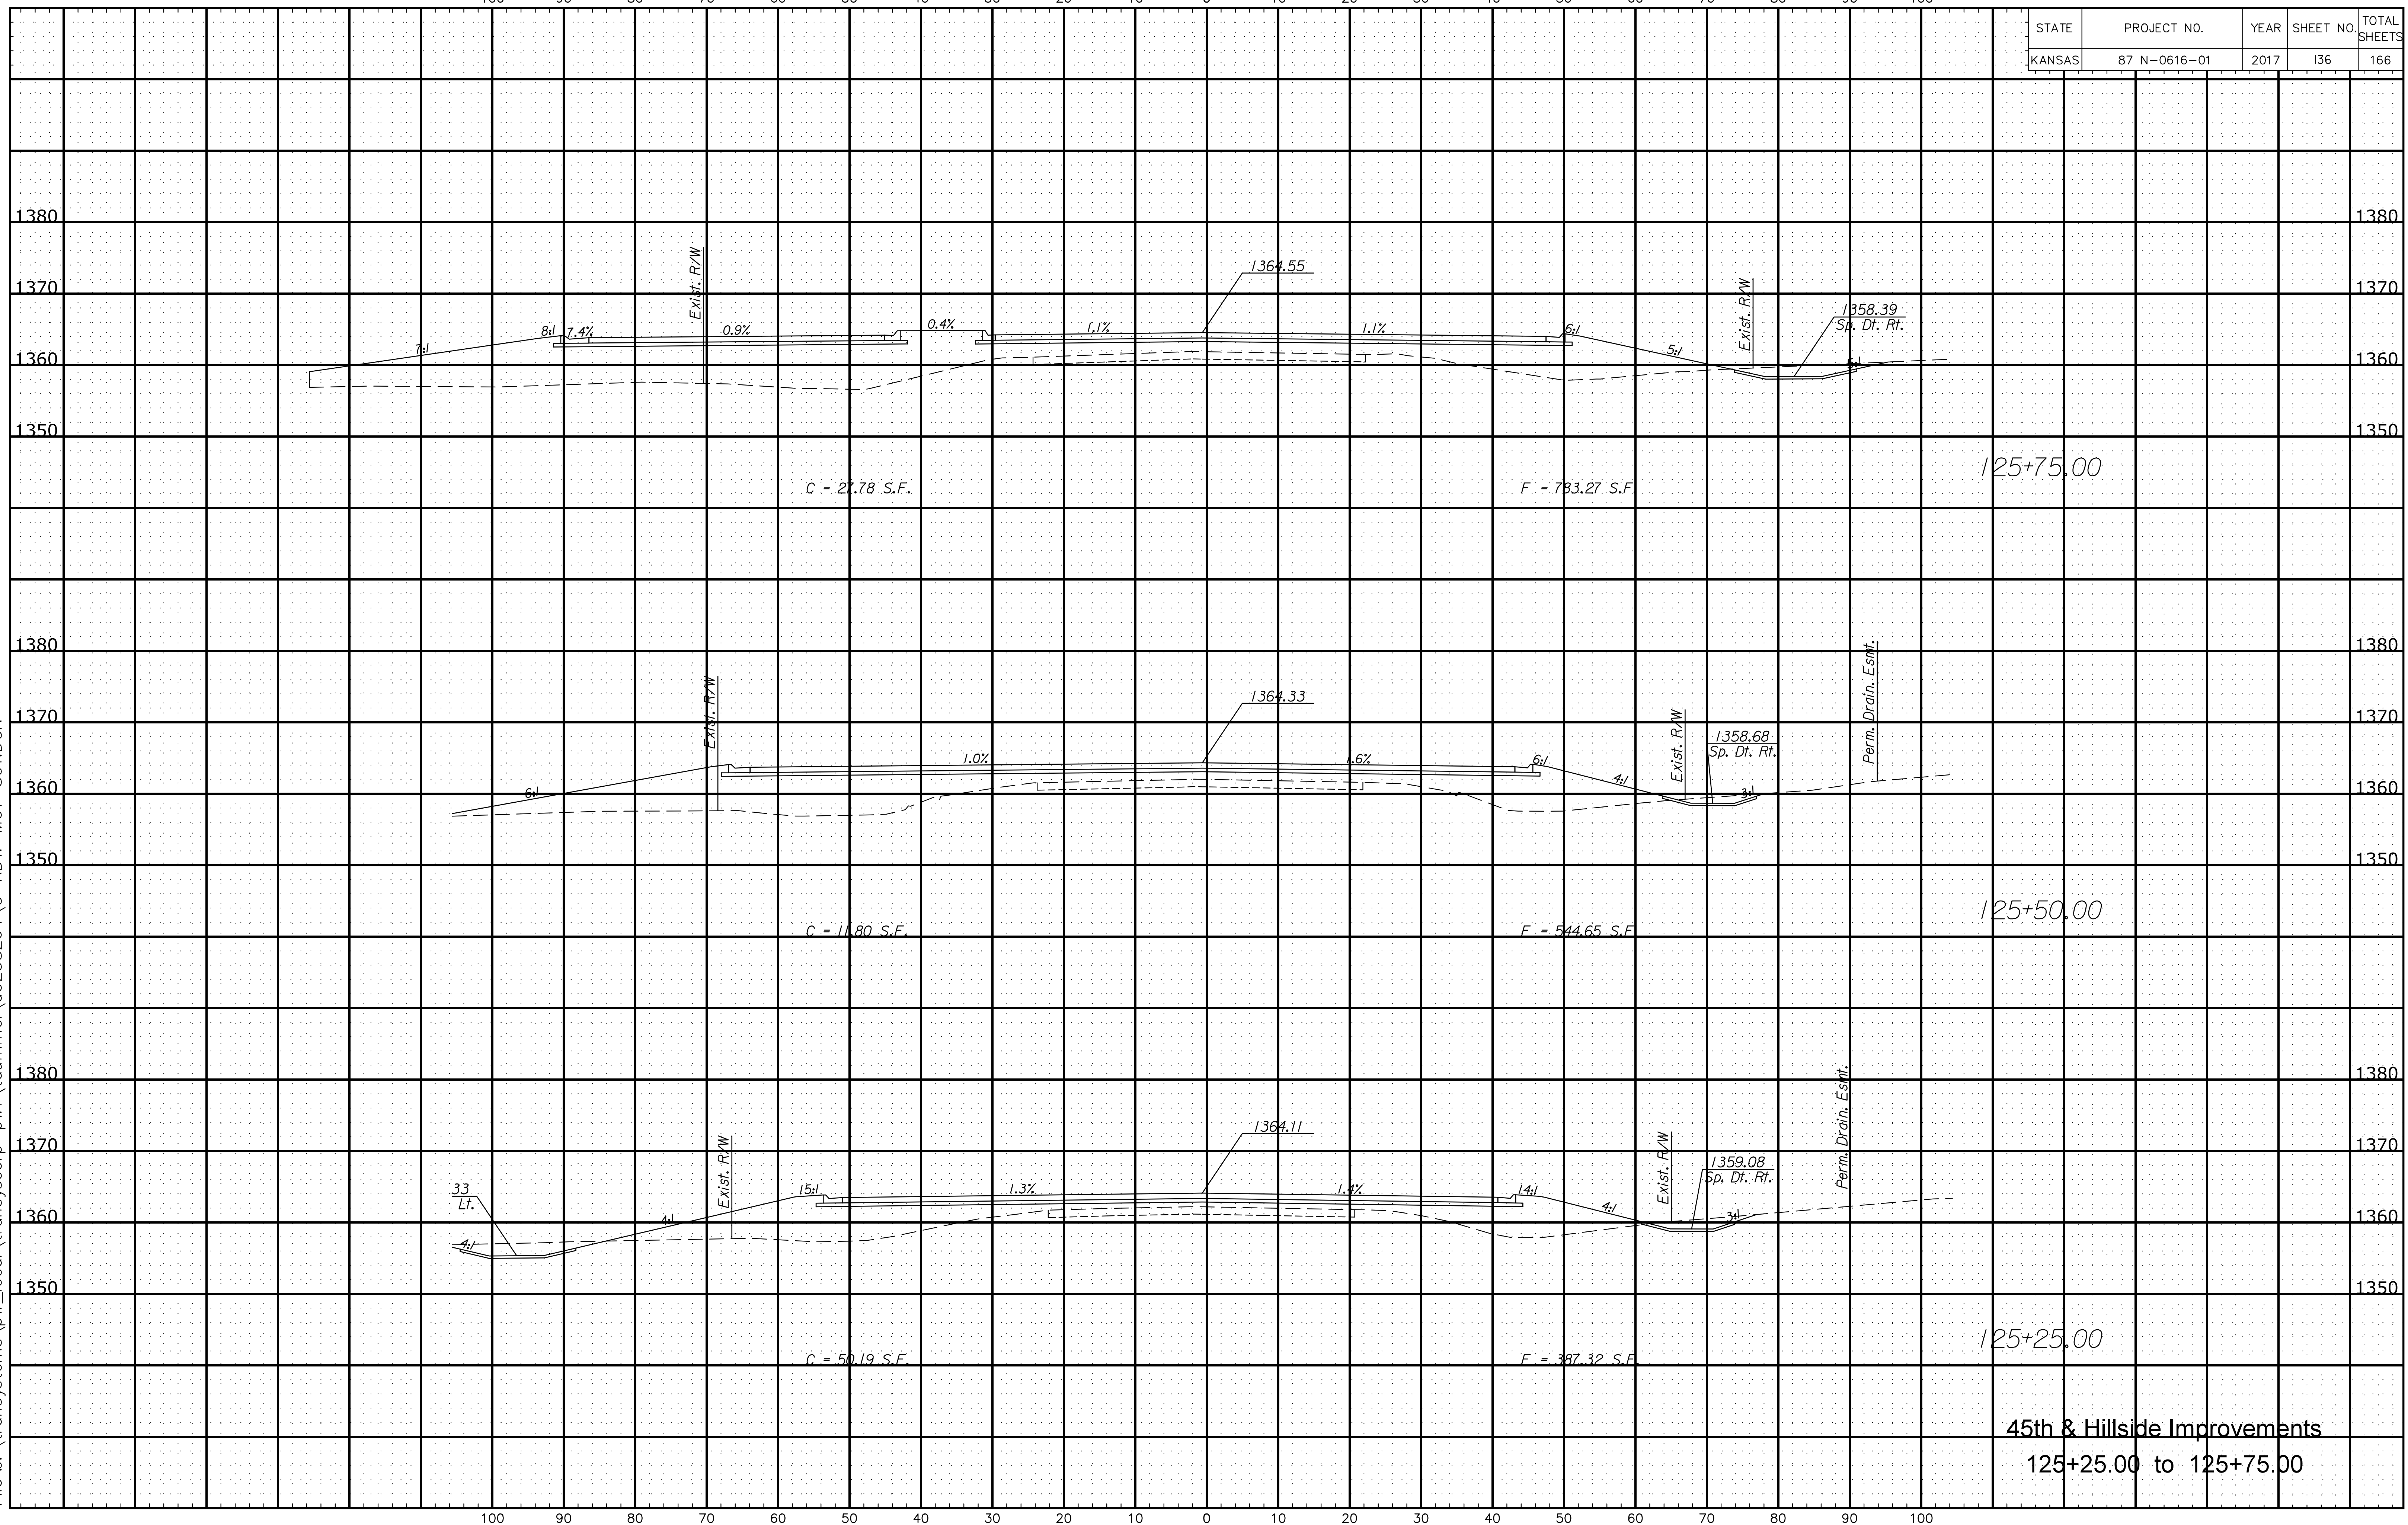

45th & Hillside Improvements
 125+25.00 to 125+75.00

Plotted By: titled
 File z: \\transystems\pw_local\transyscorp-pw1\taumel\d0258264\C-RDW-M01-801.DGN