


STATE	PROJECT NO.	YEAR	SHEET NO.	TOTAL SHEETS
KANSAS	87 N-0616-01	2017	140	166

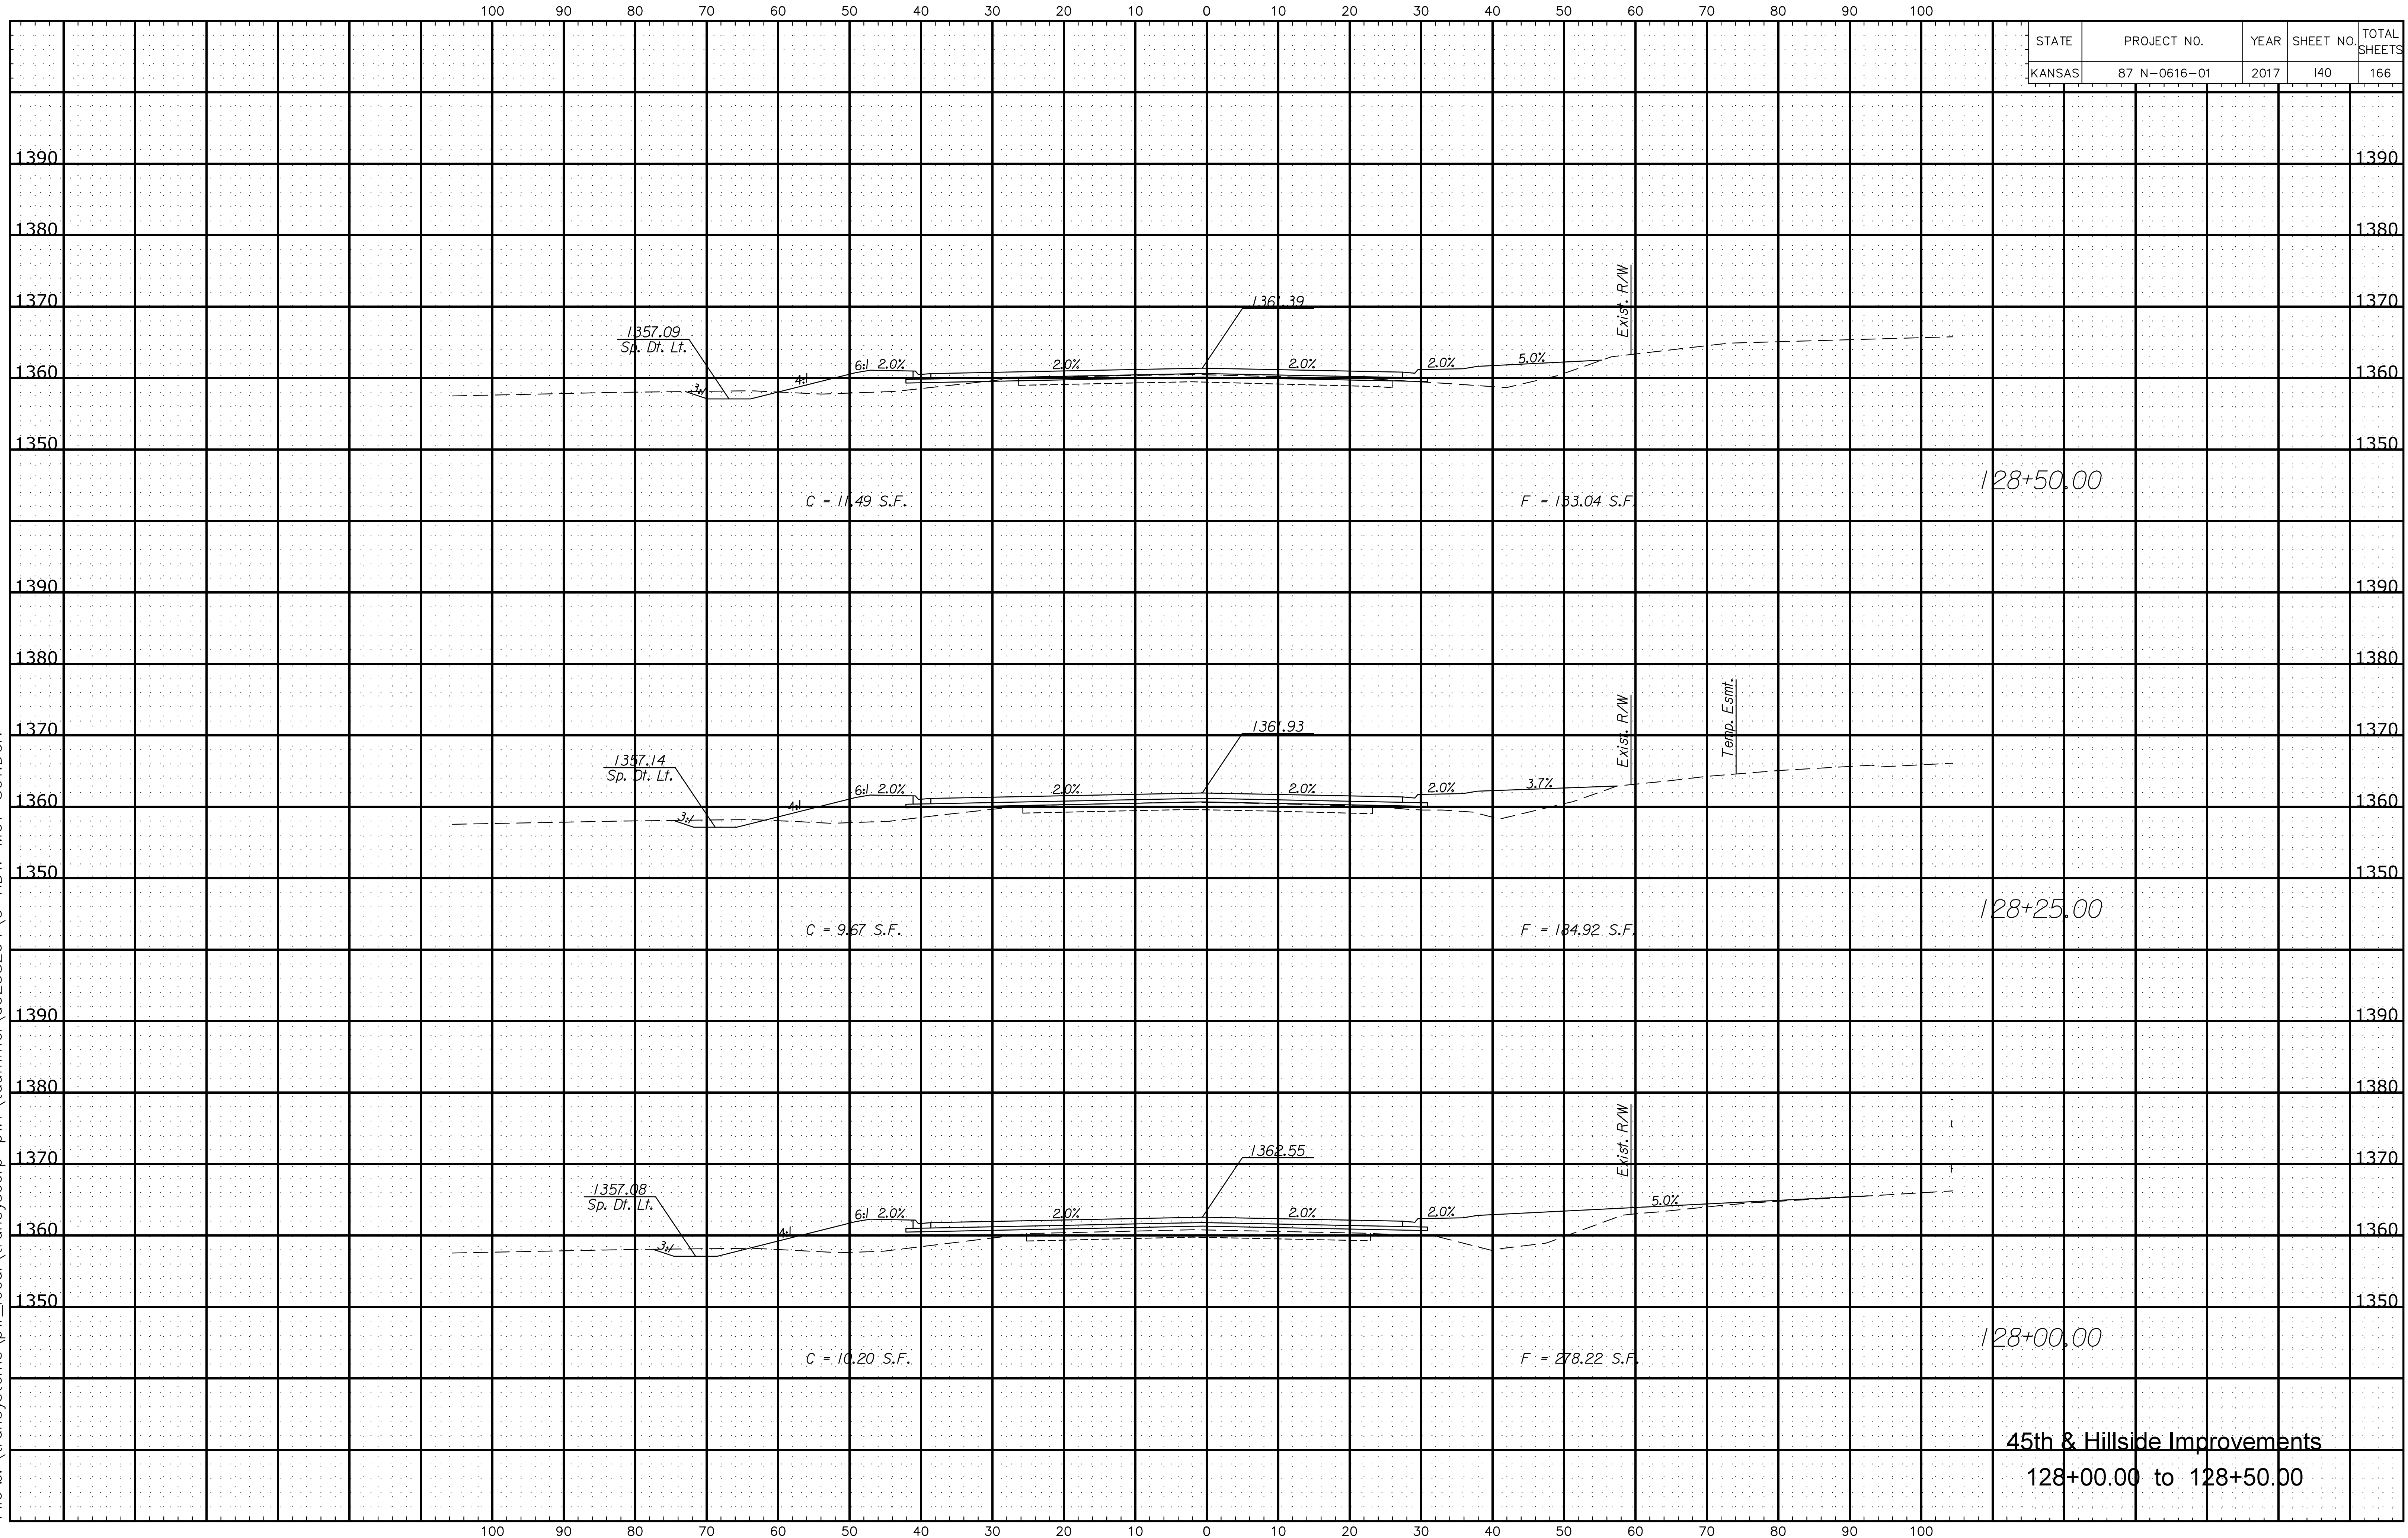

Plotted By: titled
 File x: \\transystems\pw_local\transyscorp-pw1\taummet\d0258264\C-RDW-M01-801.DGN

45th & Hillside Improvements
 128+00.00 to 128+50.00