


Plotted By:ntitled  
File z:\transystems\pw\_local\transyscorp-pw1\taummel\d0258264\C-RDW-M01-801.DGN

| STATE  | PROJECT NO.  | YEAR | SHEET NO. | TOTAL SHEETS |
|--------|--------------|------|-----------|--------------|
| KANSAS | 87 N-0616-01 | 2017 | 141       | 166          |

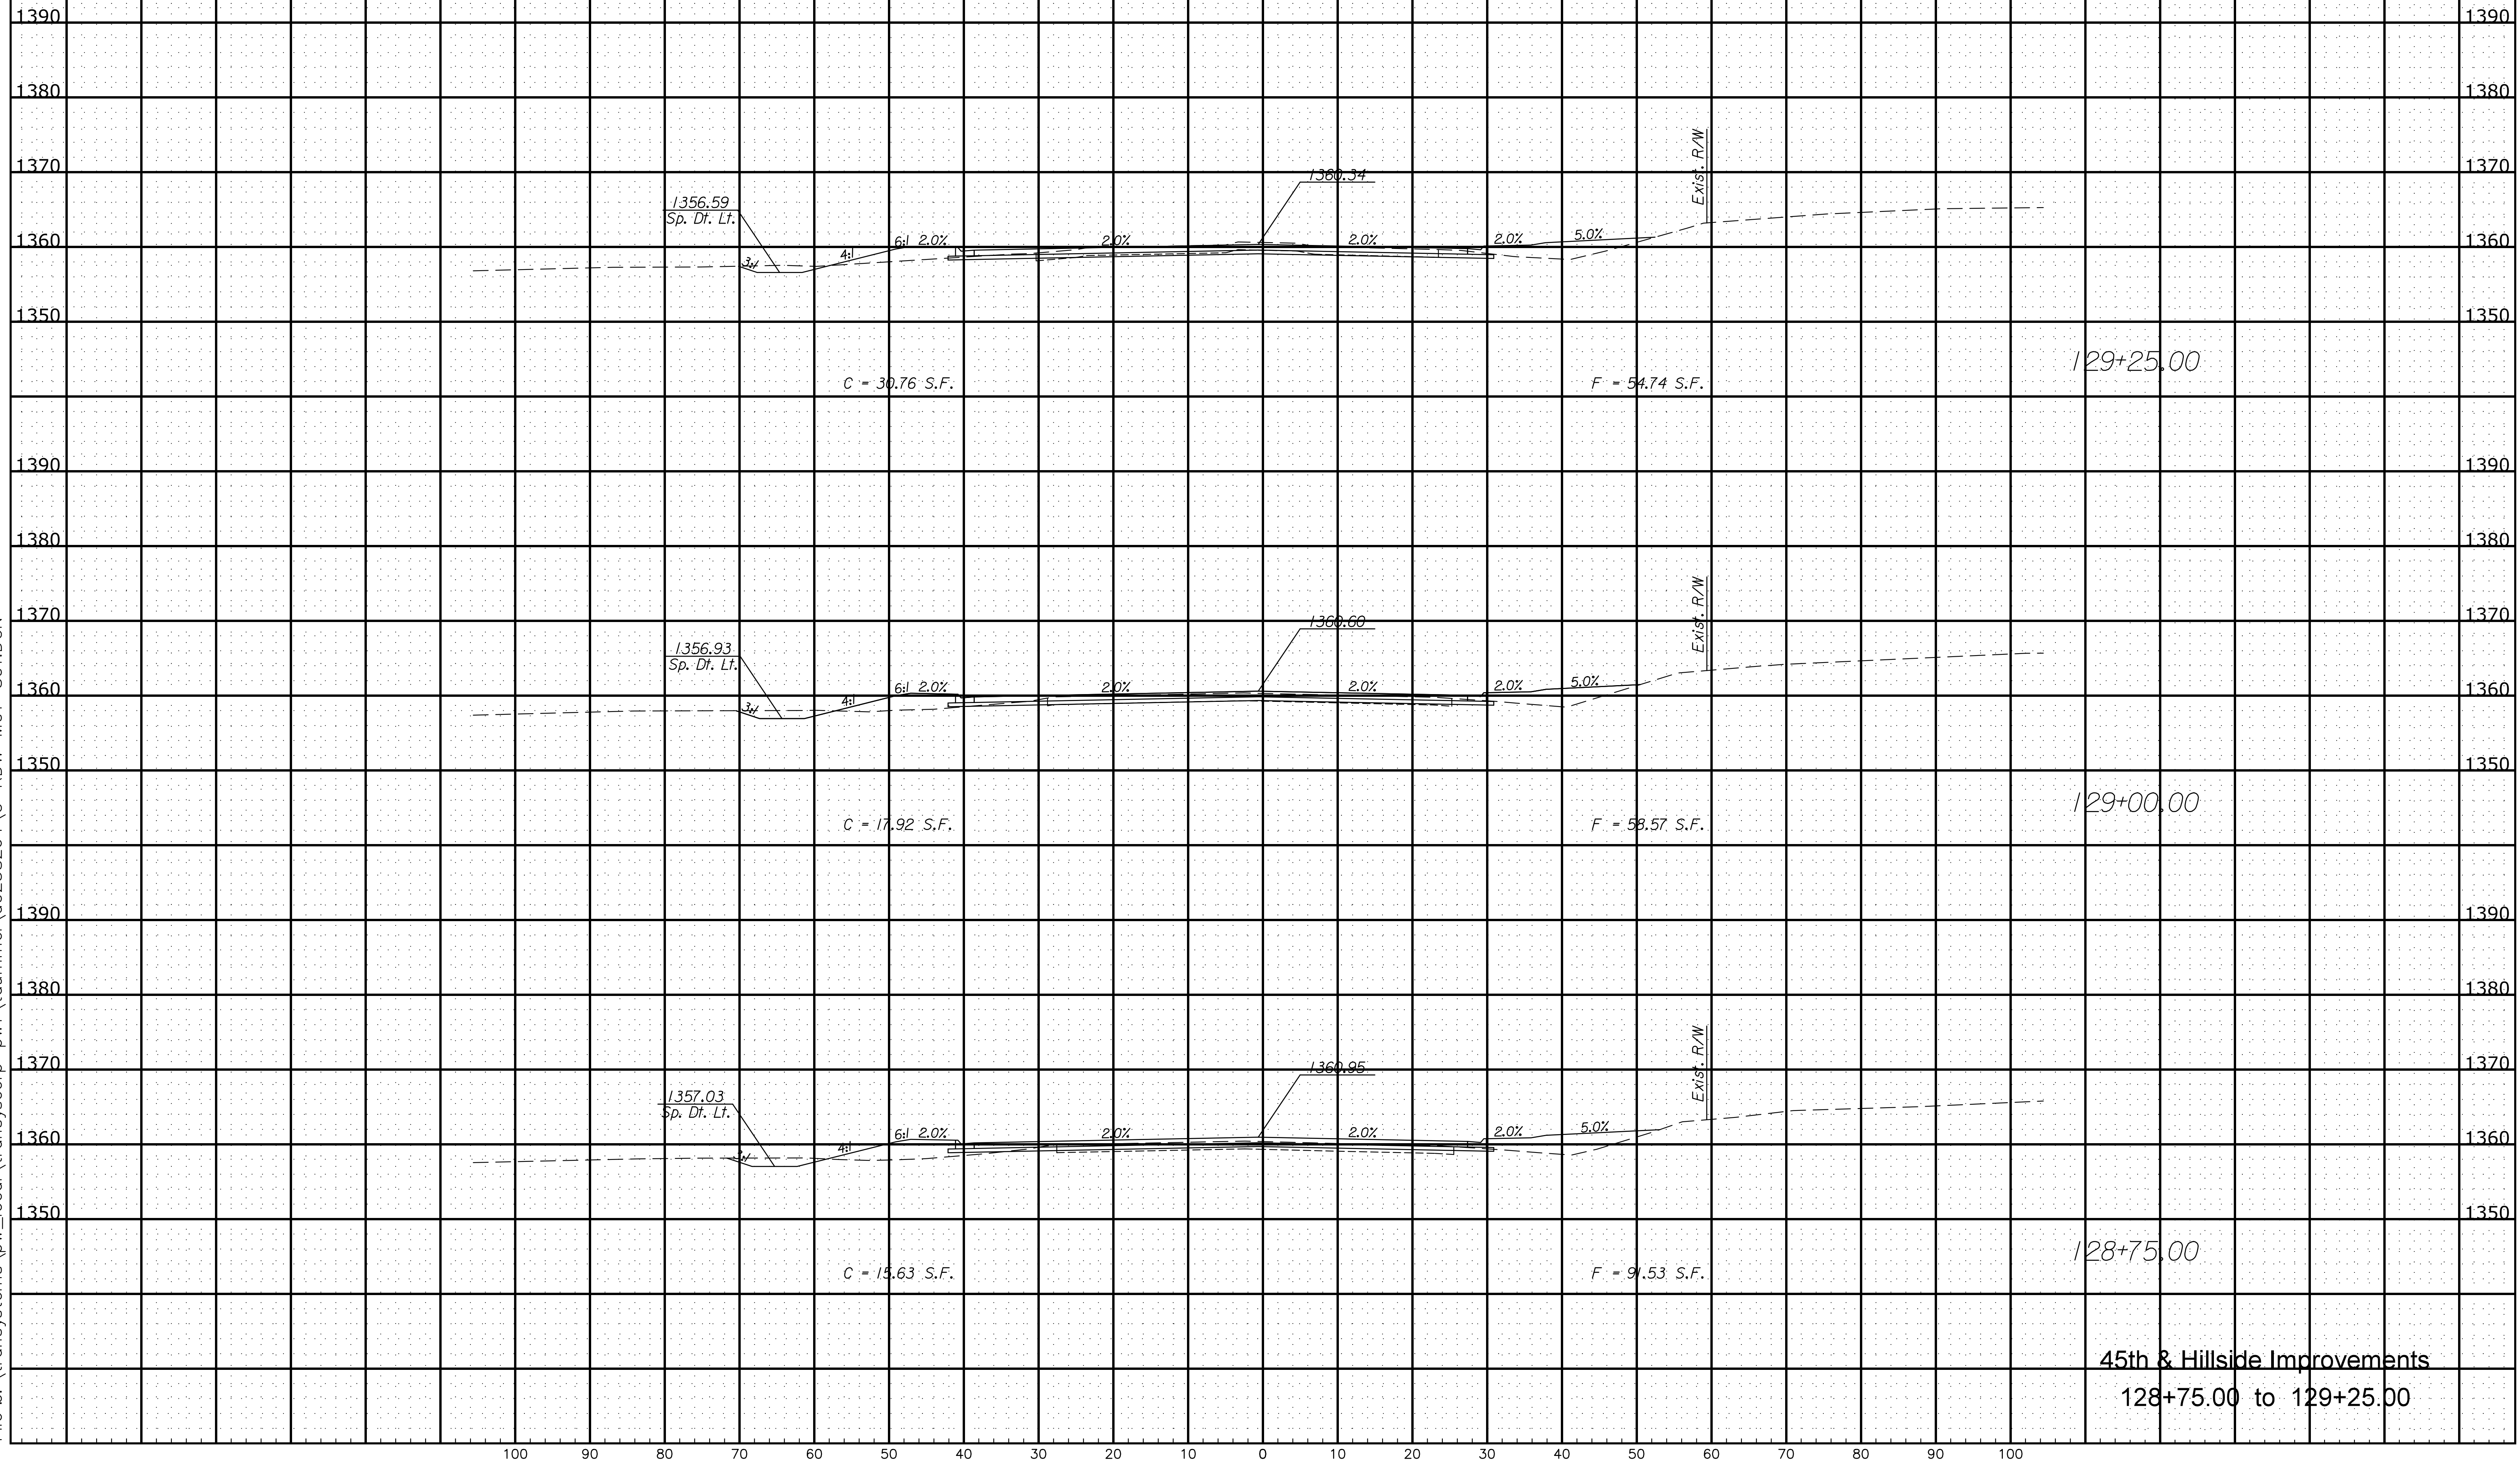

**45th & Hillside Improvements**  
128+75.00 to 129+25.00