


FHWA REG NO.	STATE	PROJECT NO.	YEAR	SHEET NO.	TOTAL SHEETS
7	KANSAS	87 STP-N-0129-01	1999	125	131
	30	35		40	

FINAL SURVEY	
PLOTTED AREAS	
CHECKED AREAS	
BY	
DATE	

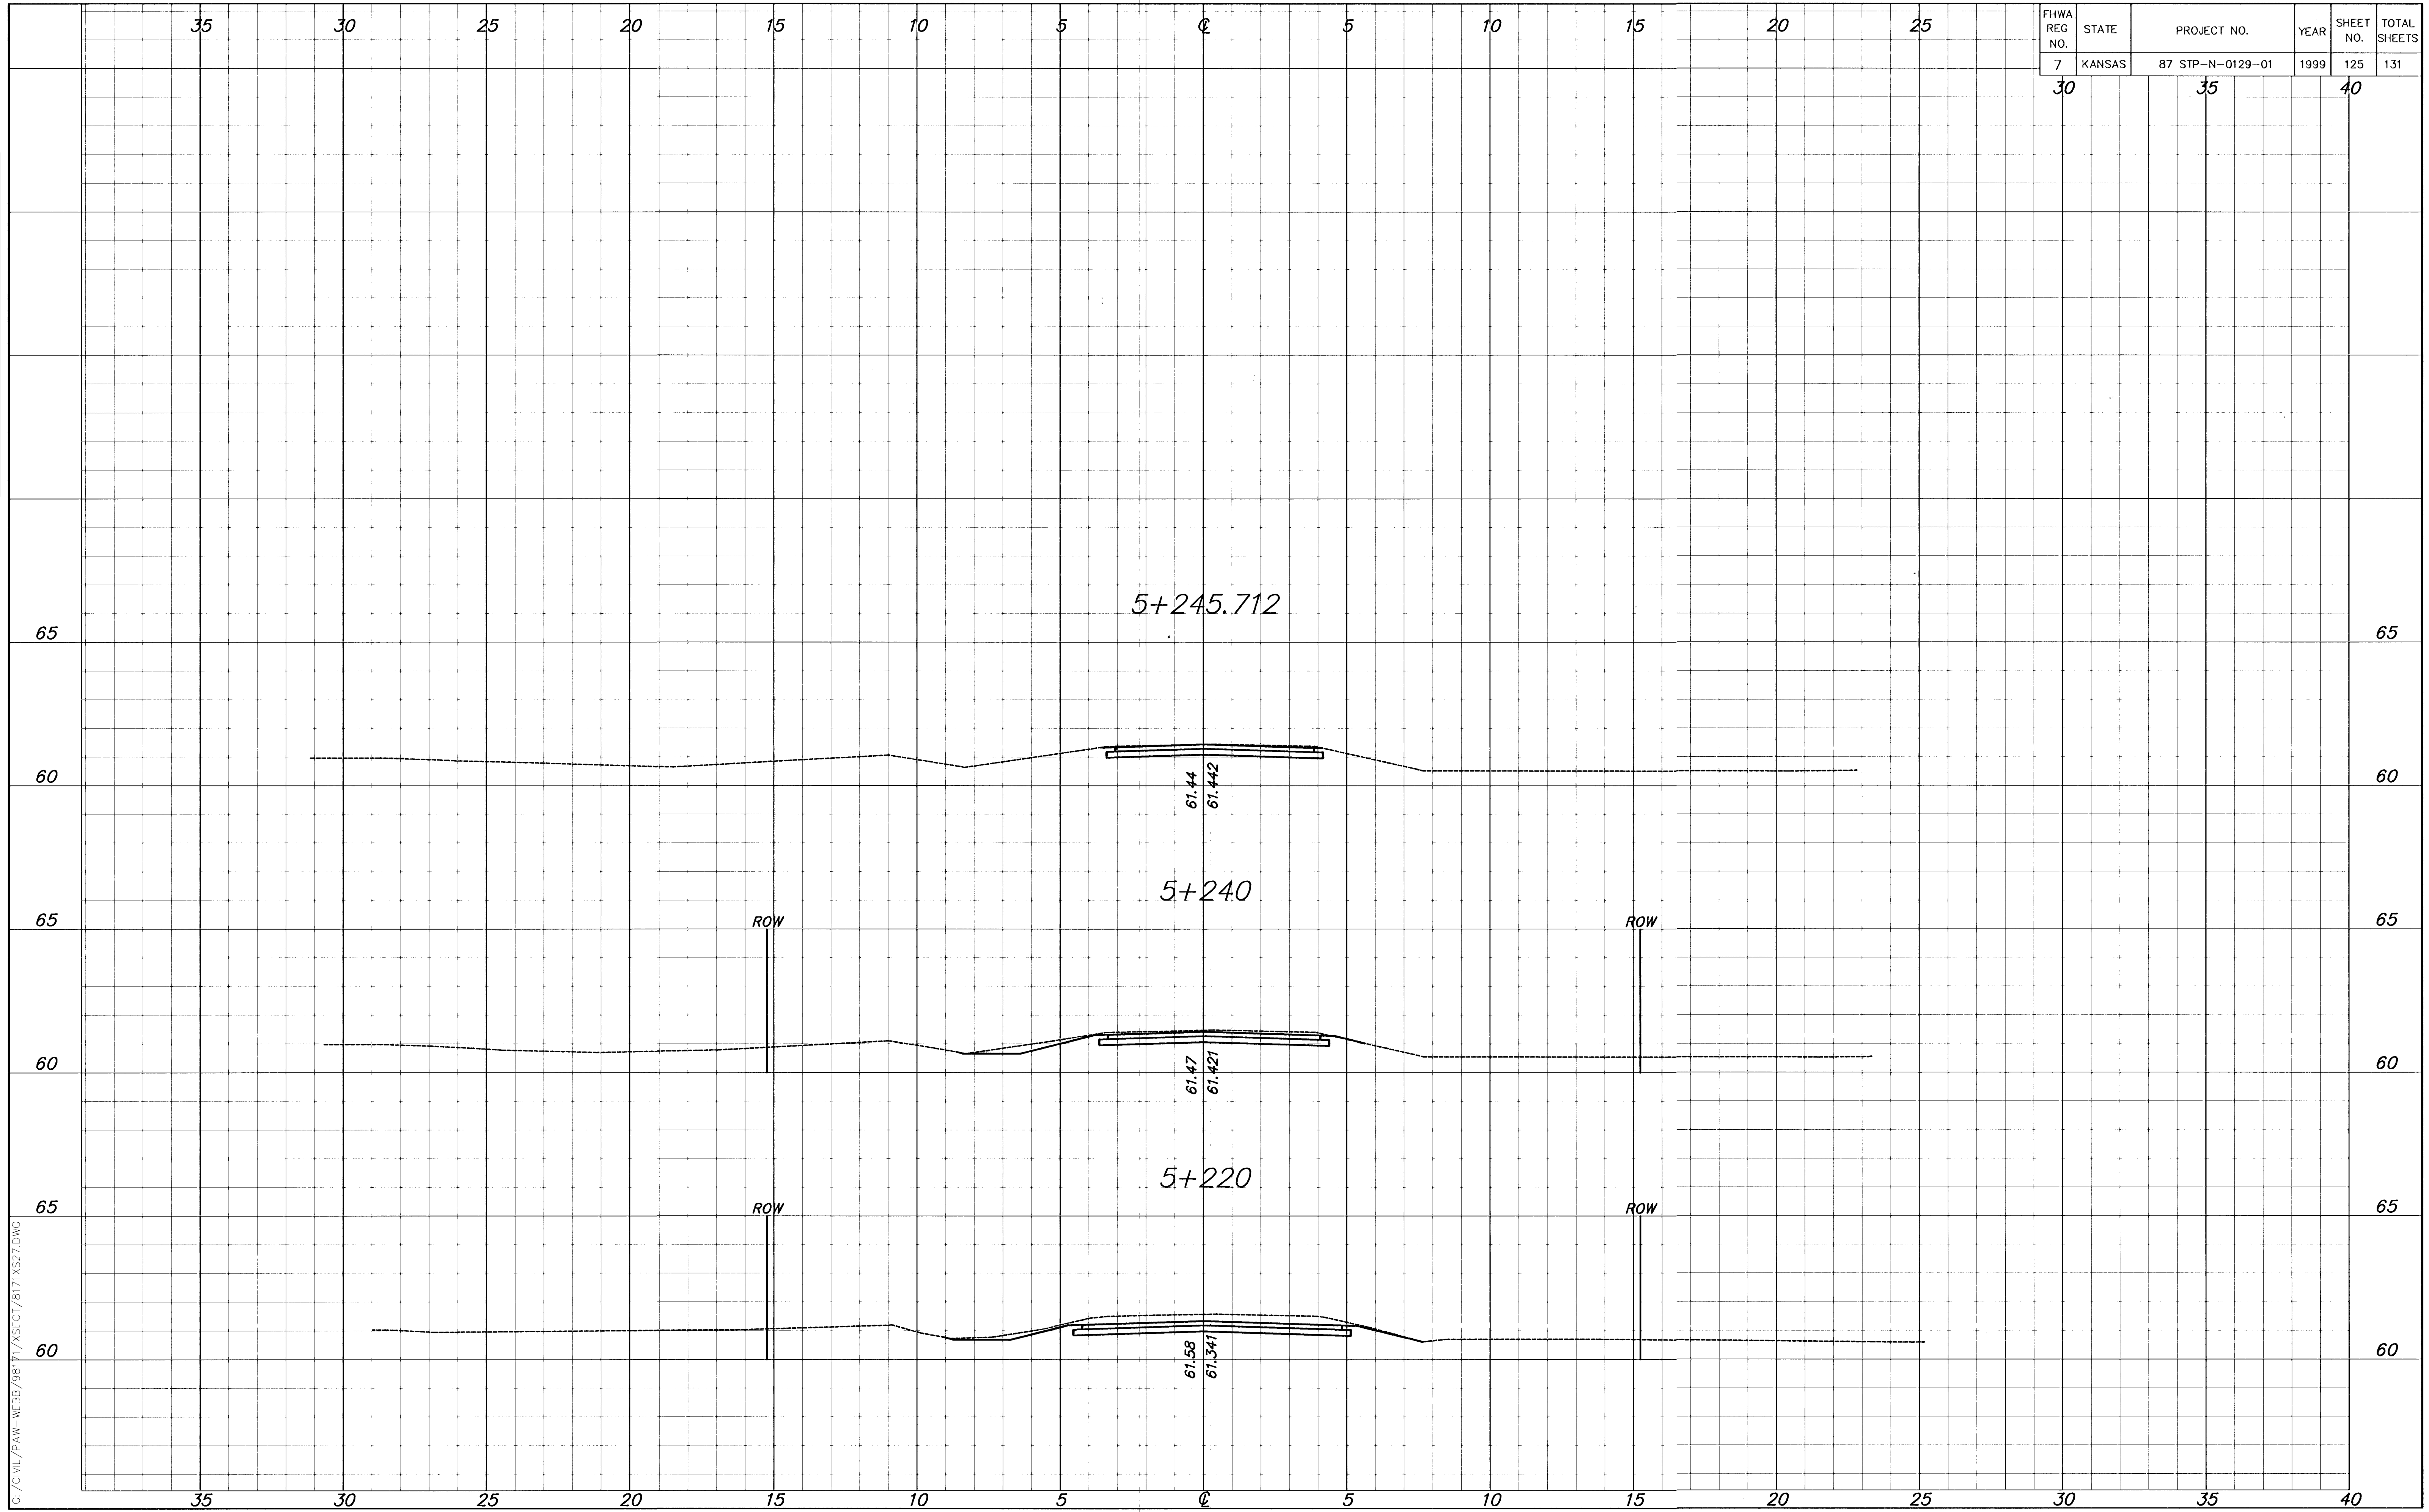

G:\CIVIL\PAW-HEBB\98171\SECT\817XS27.DWG Tue Jul 19 13:42:33 2000