


Plotted By:ntitled
File x:\transystems\pw_local\transyscorp-pw1\taummel\d0258264\C-RDW-M01-801.DGN

STATE	PROJECT NO.	YEAR	SHEET NO.	TOTAL SHEETS
KANSAS	87 N-0616-01	2017	142	166

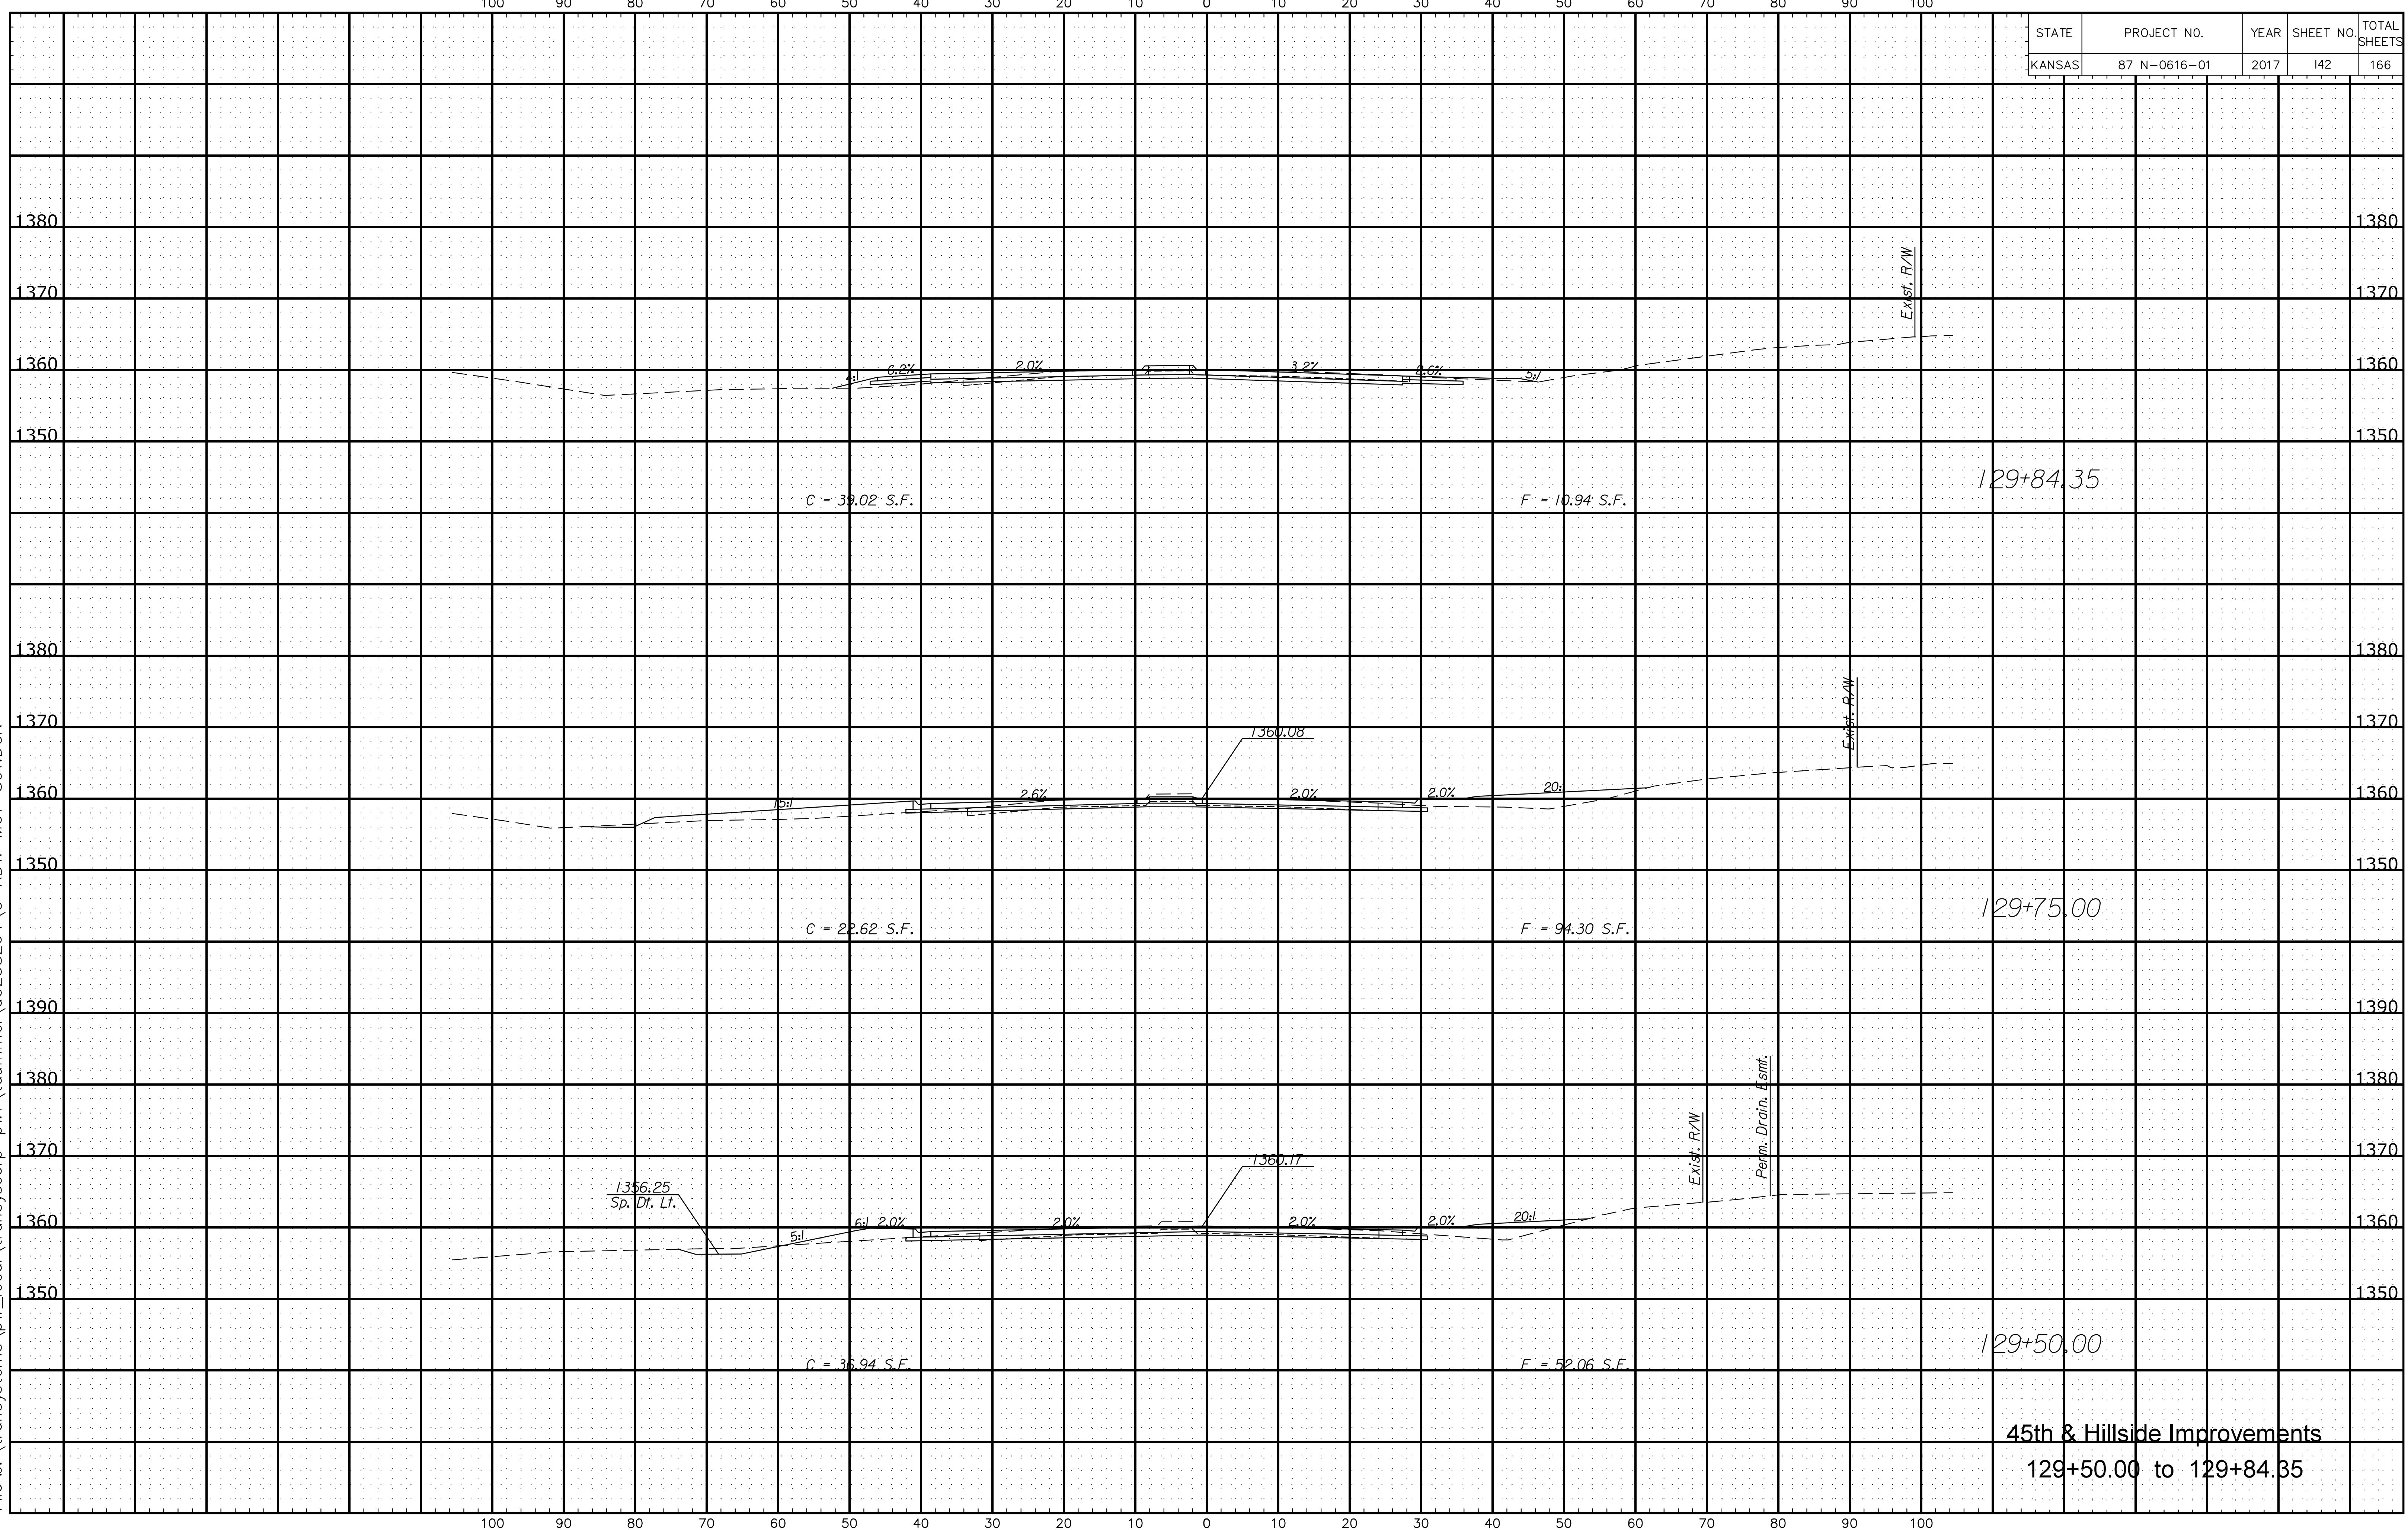

45th & Hillside Improvements
129+50.00 to 129+84.35