


Plotted By:ntitled  
File z:\transystems\pw\_local\transyscorp-pw1\taummel\d0258264\C-RDW-M02-801.DGN

STATE	PROJECT NO.	YEAR	SHEET NO.	TOTAL SHEETS
KANSAS	87 N-0616-01	2017	146	166

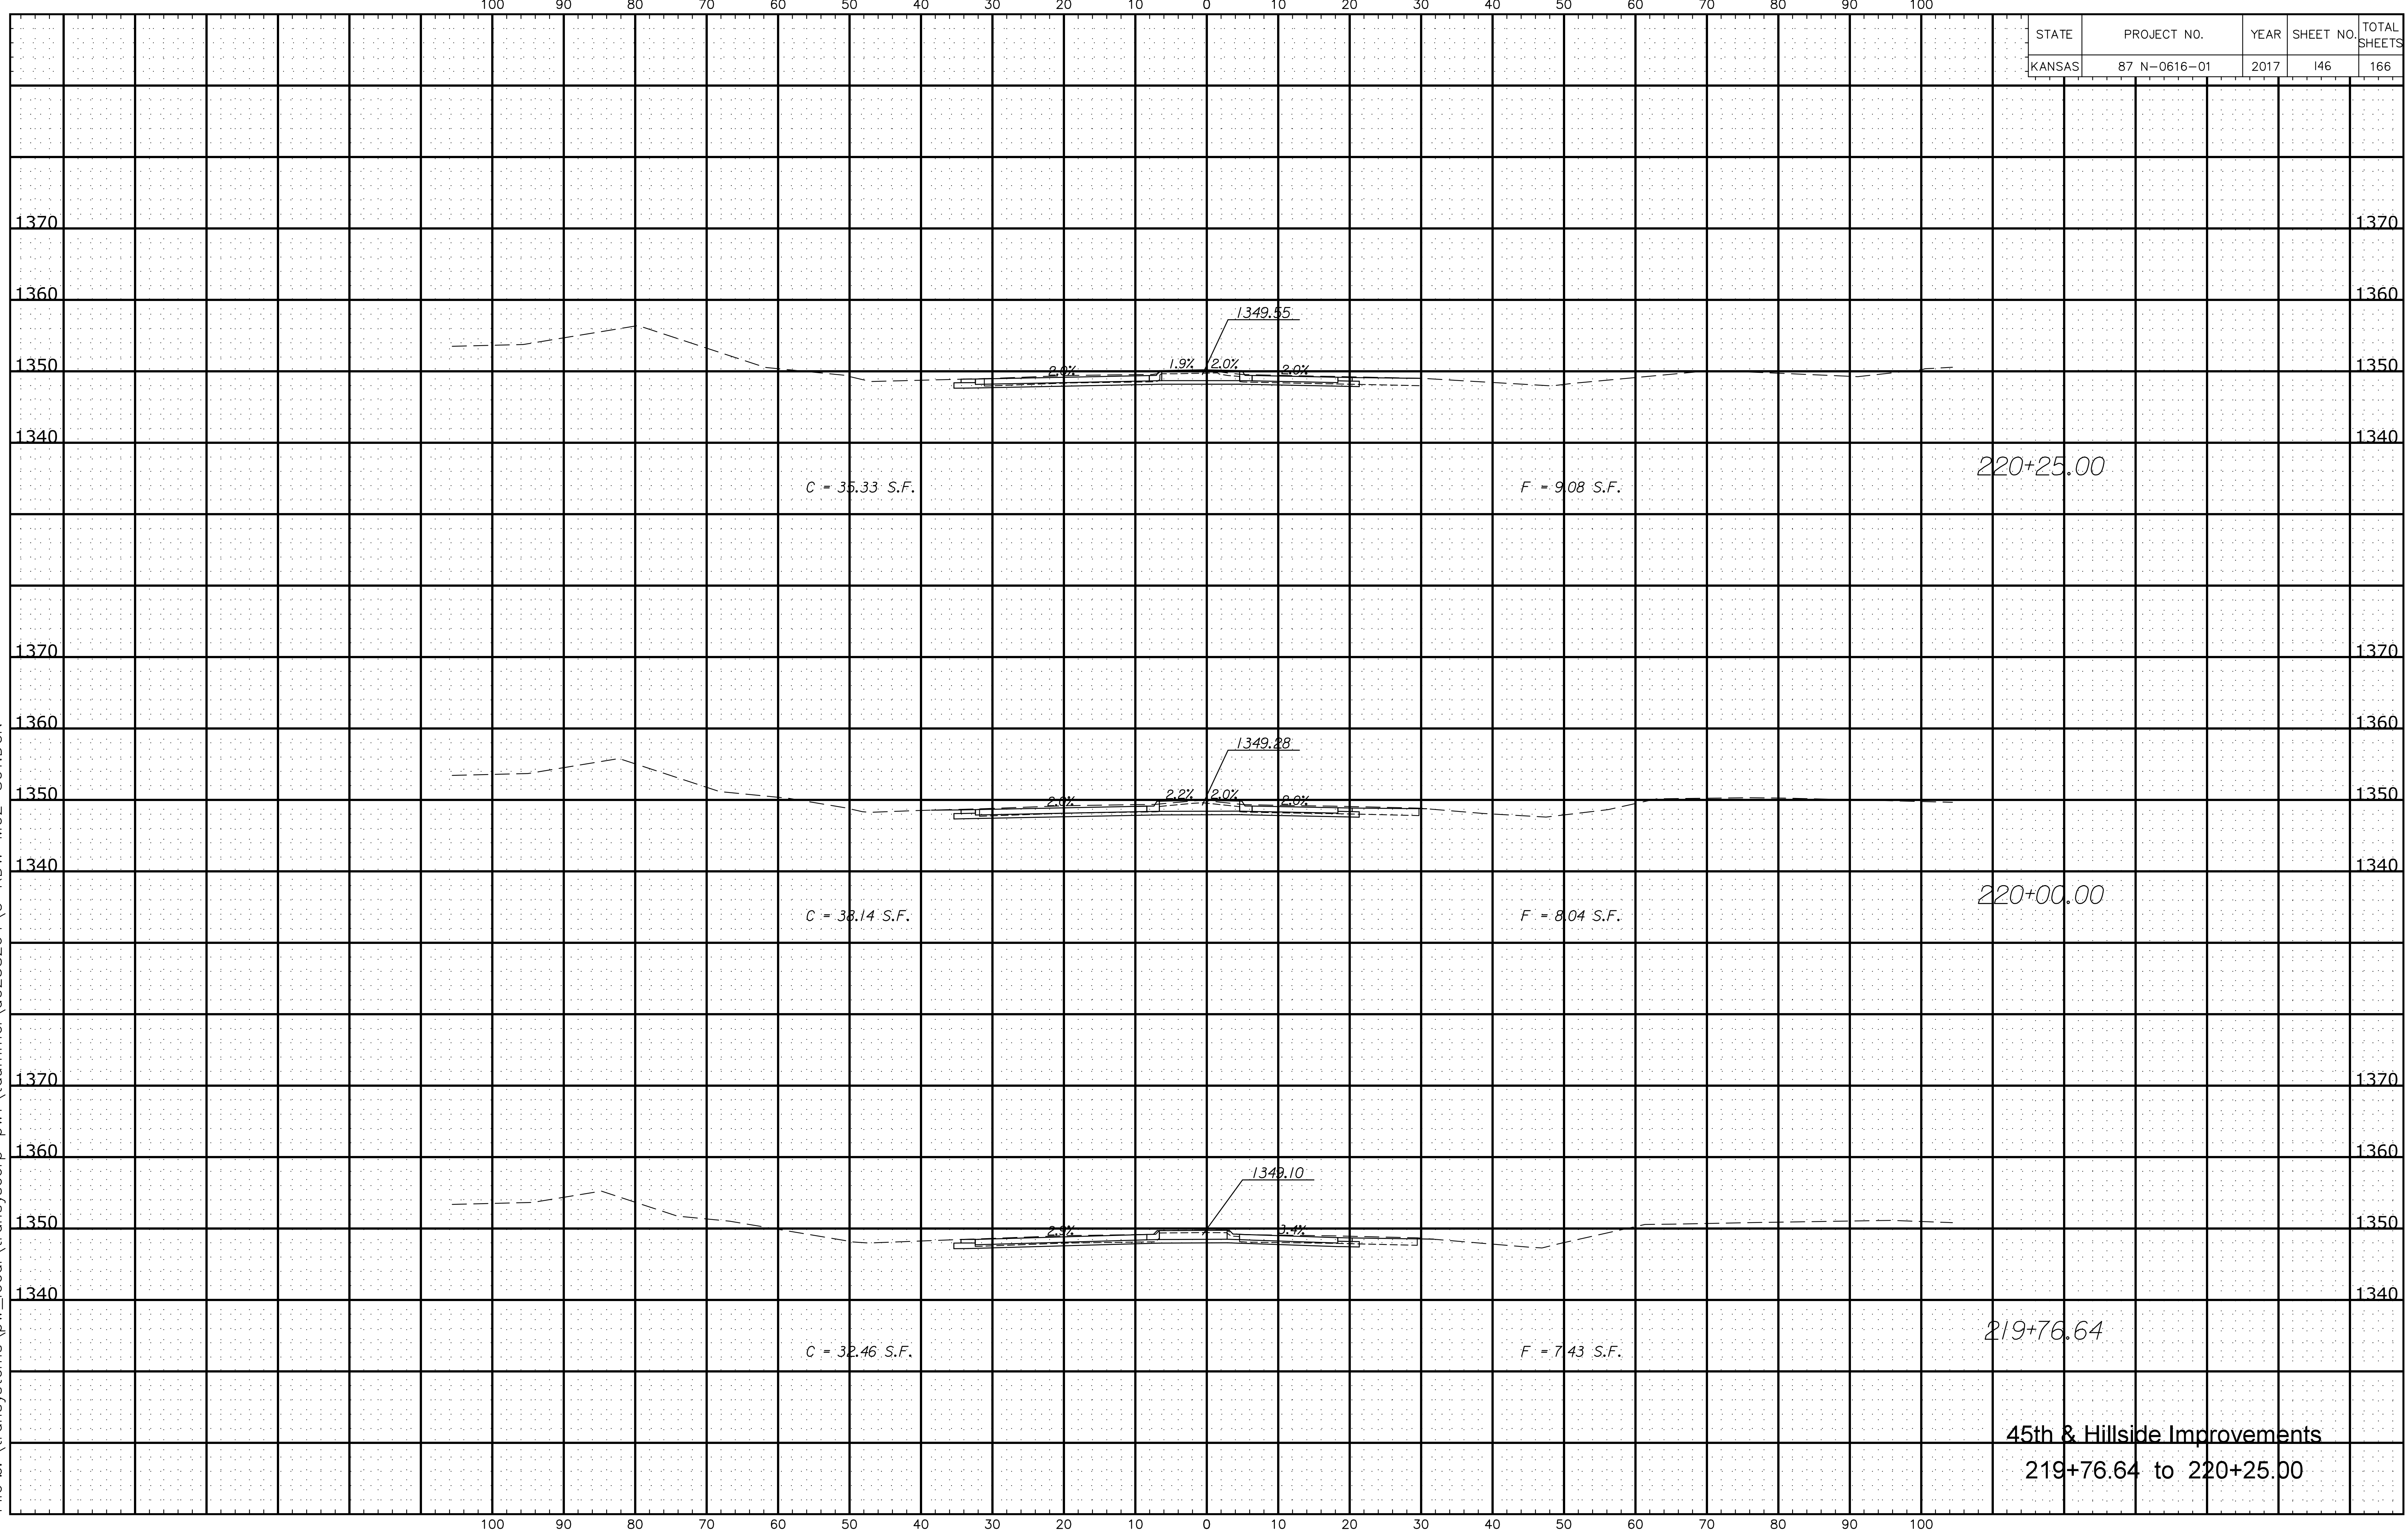

45th & Hillside Improvements  
219+76.64 to 220+25.00