


STATE	PROJECT NO.	YEAR	SHEET NO.	TOTAL SHEETS
KANSAS	87 N-0616-01	2017	147	166

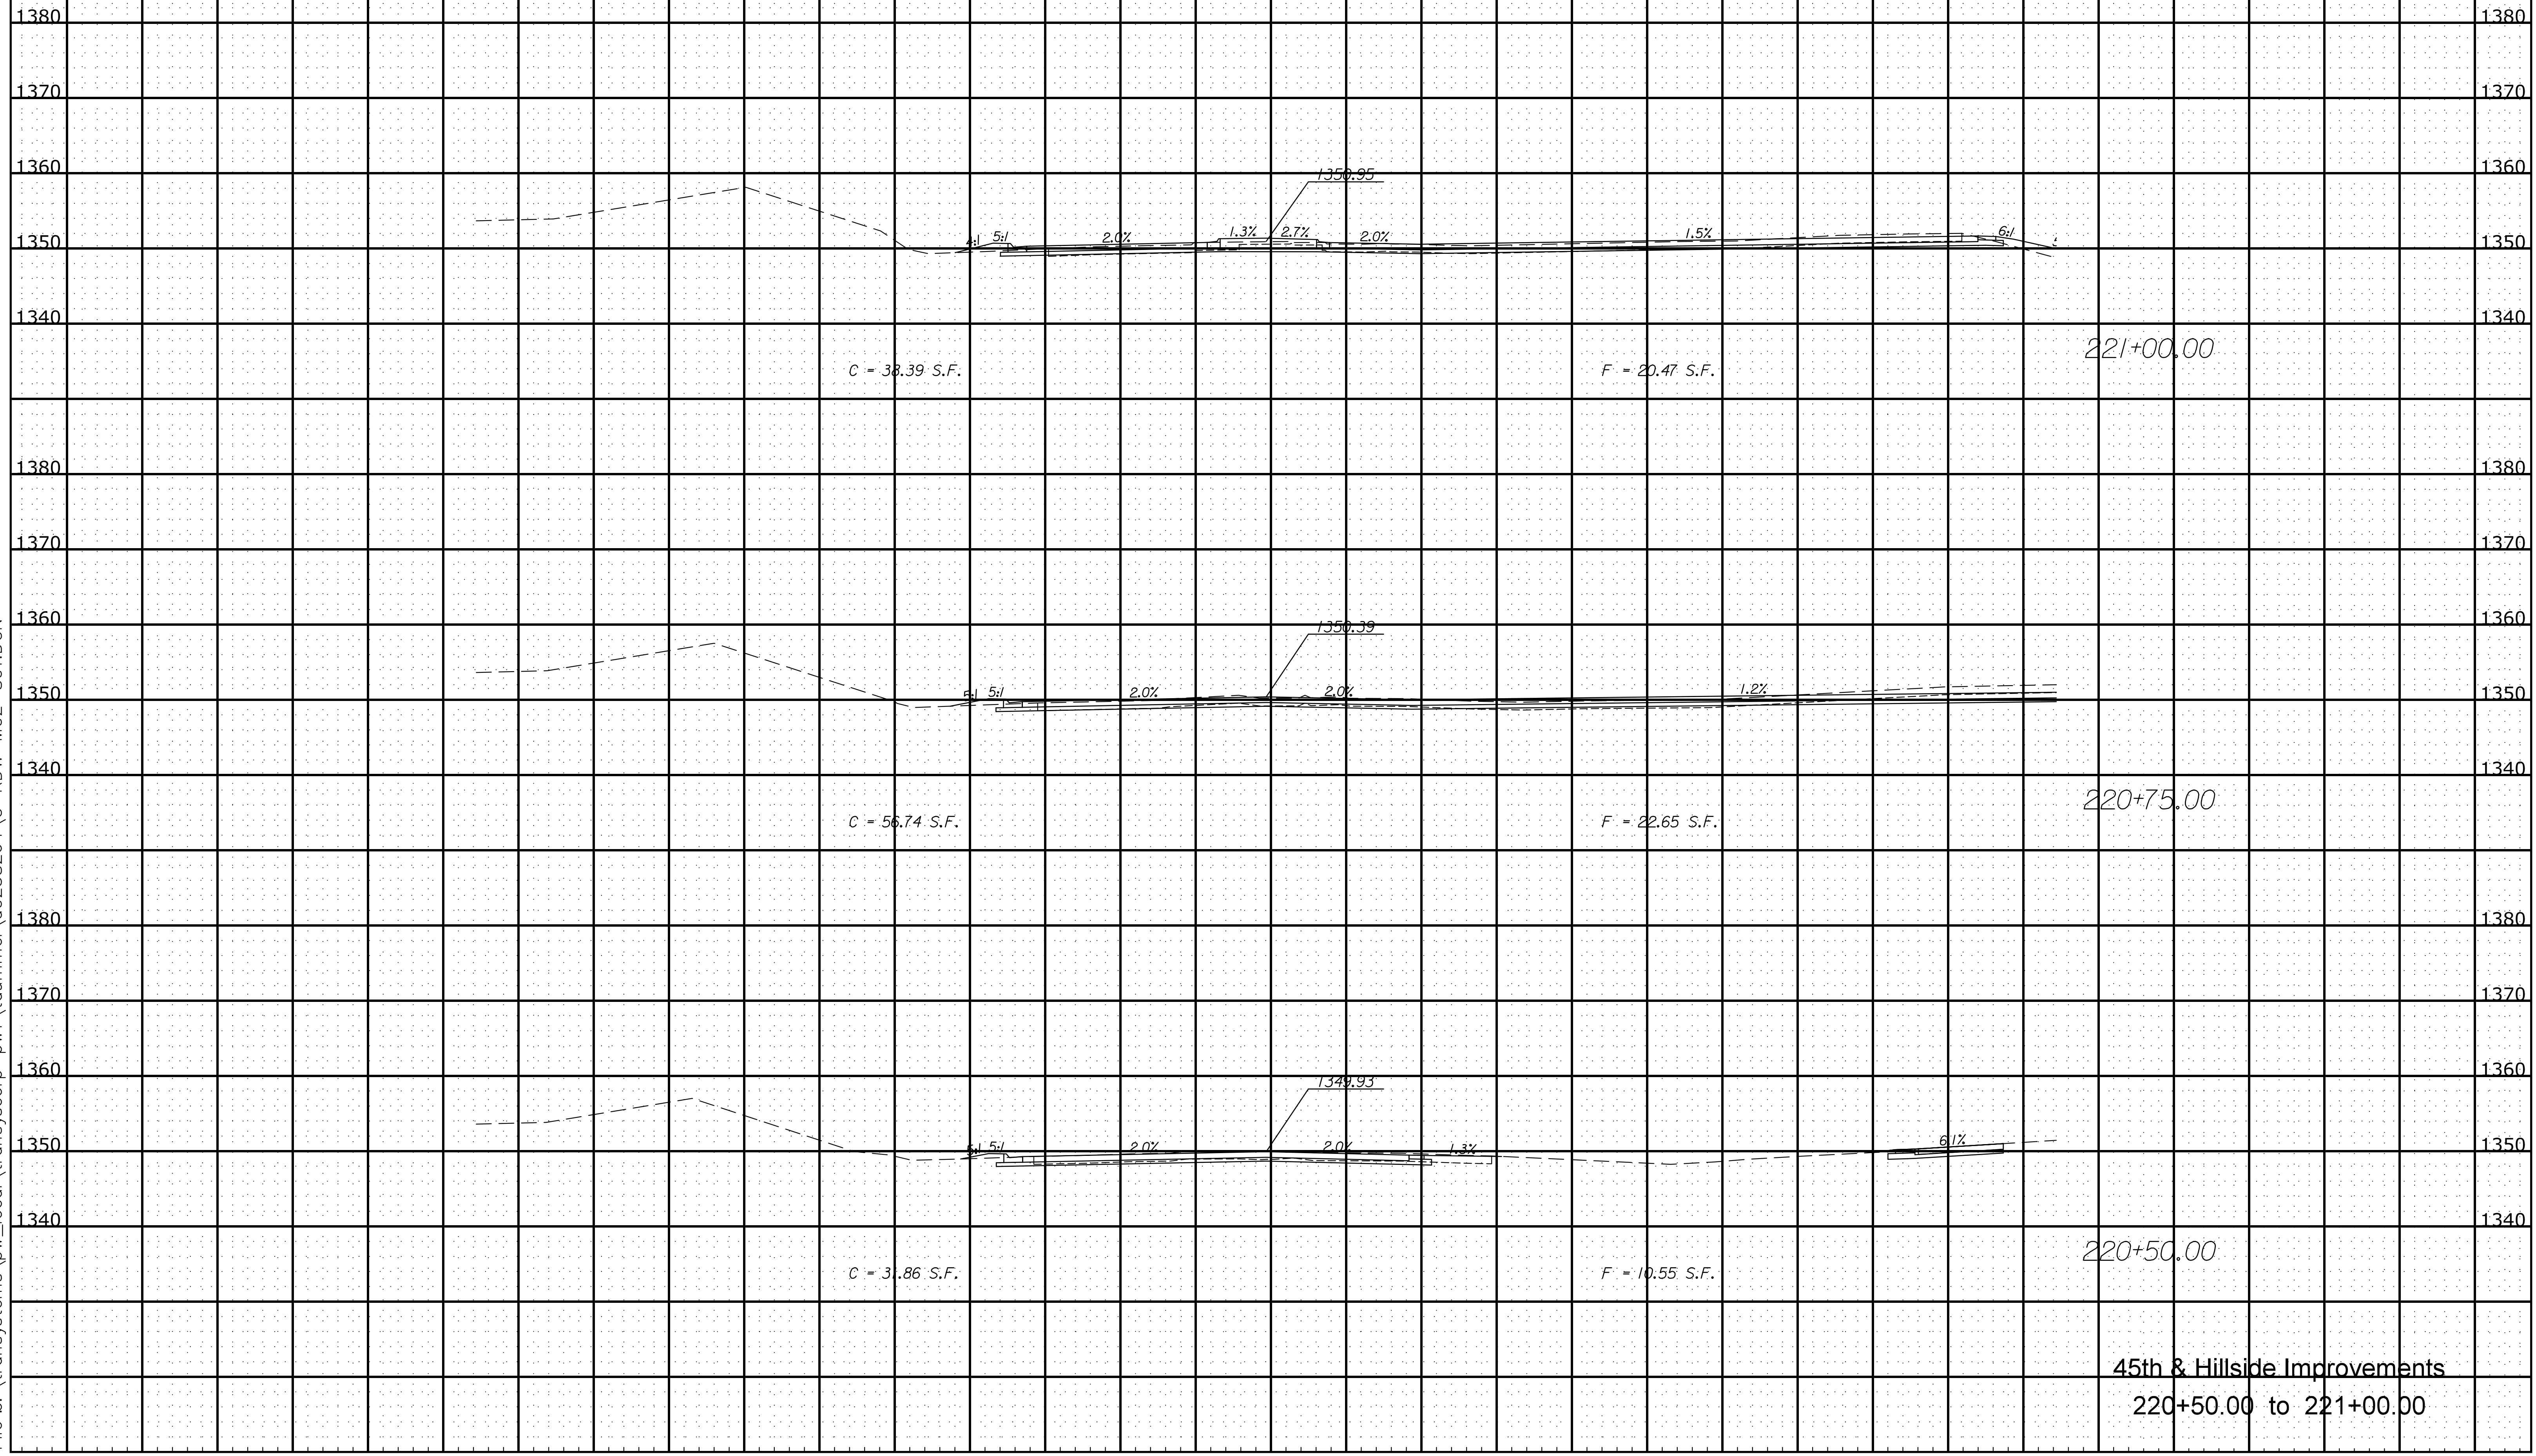

45th & Hillside Improvements  
220+50.00 to 221+00.00

Plotted By: ntitlel  
File z: \\transystems\pw\_local\transyscorp-pw1\taumel\d0258264\C-RDW-M02-801.DGN