


STATE	PROJECT NO.	YEAR	SHEET NO.	TOTAL SHEETS
KANSAS	87 N-0616-01	2017	148	166

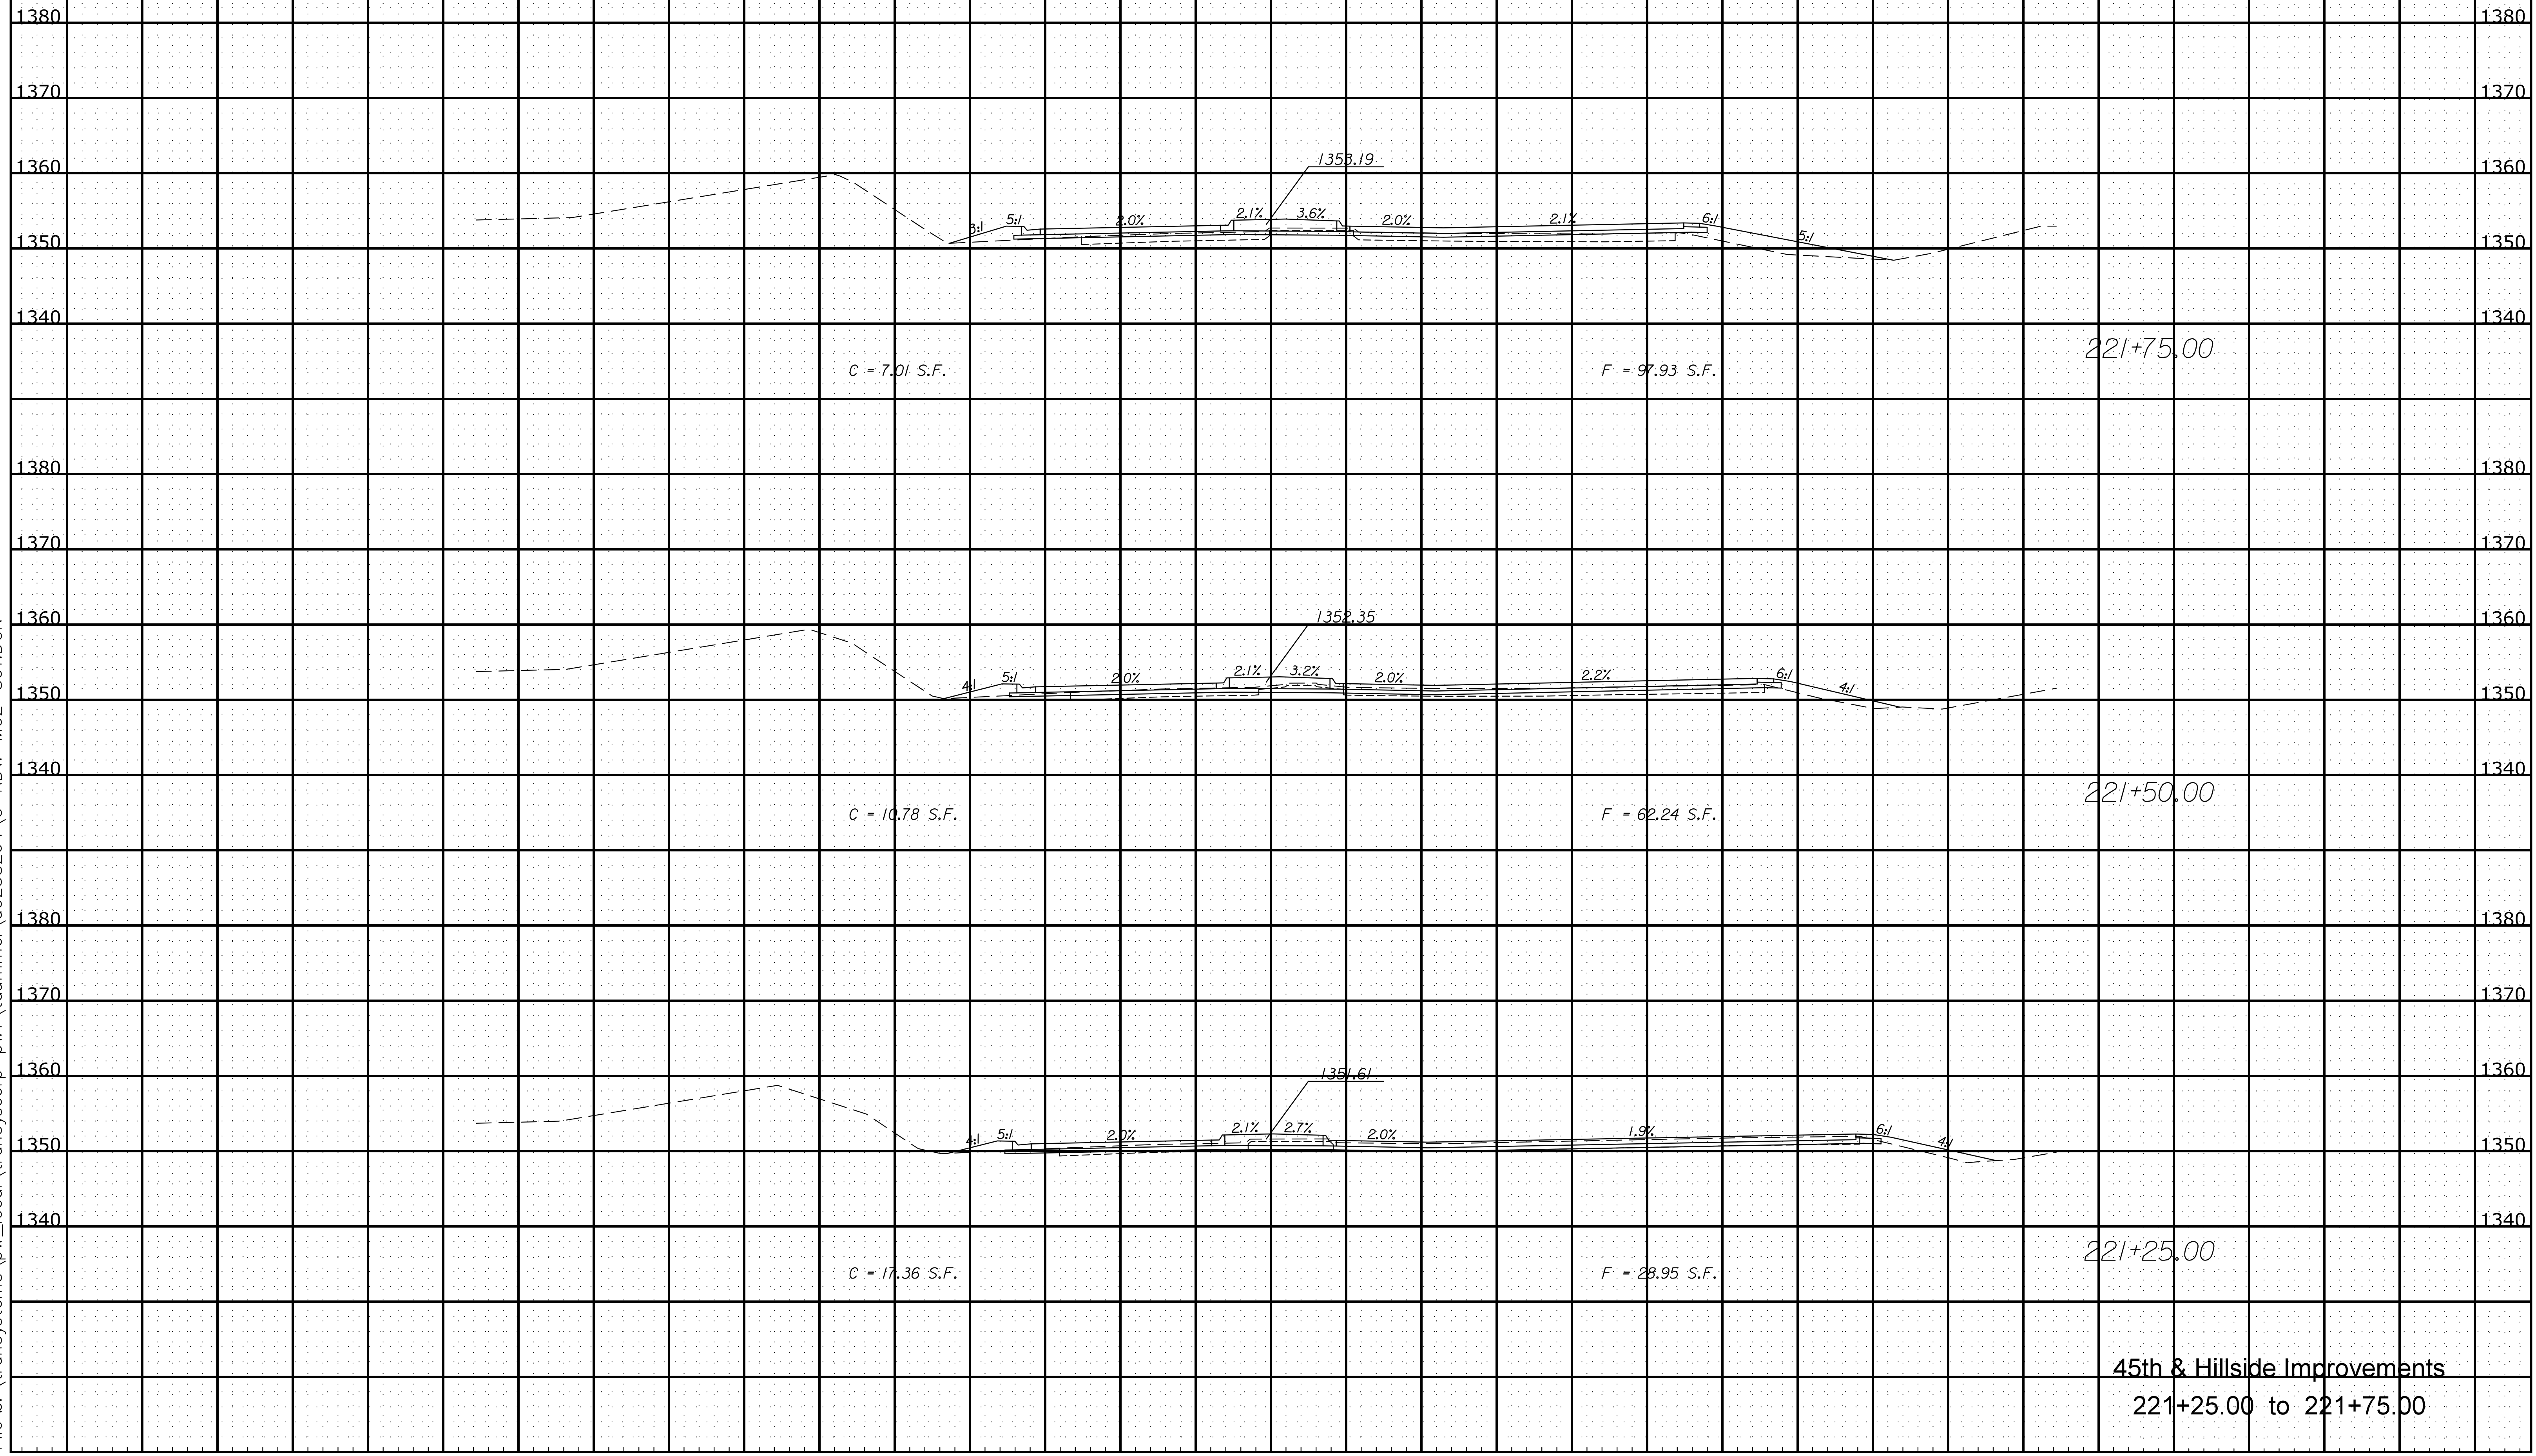

C = 7.01 S.F.

F = 97.93 S.F.

221+75.00

C = 10.78 S.F.

F = 62.24 S.F.

221+50.00

C = 17.36 S.F.

F = 28.95 S.F.

221+25.00

45th & Hillside Improvements  
221+25.00 to 221+75.00

Plotted By:ntitled  
File x:\transystems\pw\_local\transyscorp-pw1\taummel\d0258264\C-RDW-M02-801.DGN