


STATE	PROJECT NO.	YEAR	SHEET NO.	TOTAL SHEETS
KANSAS	87 N-0616-01	2017	149	166

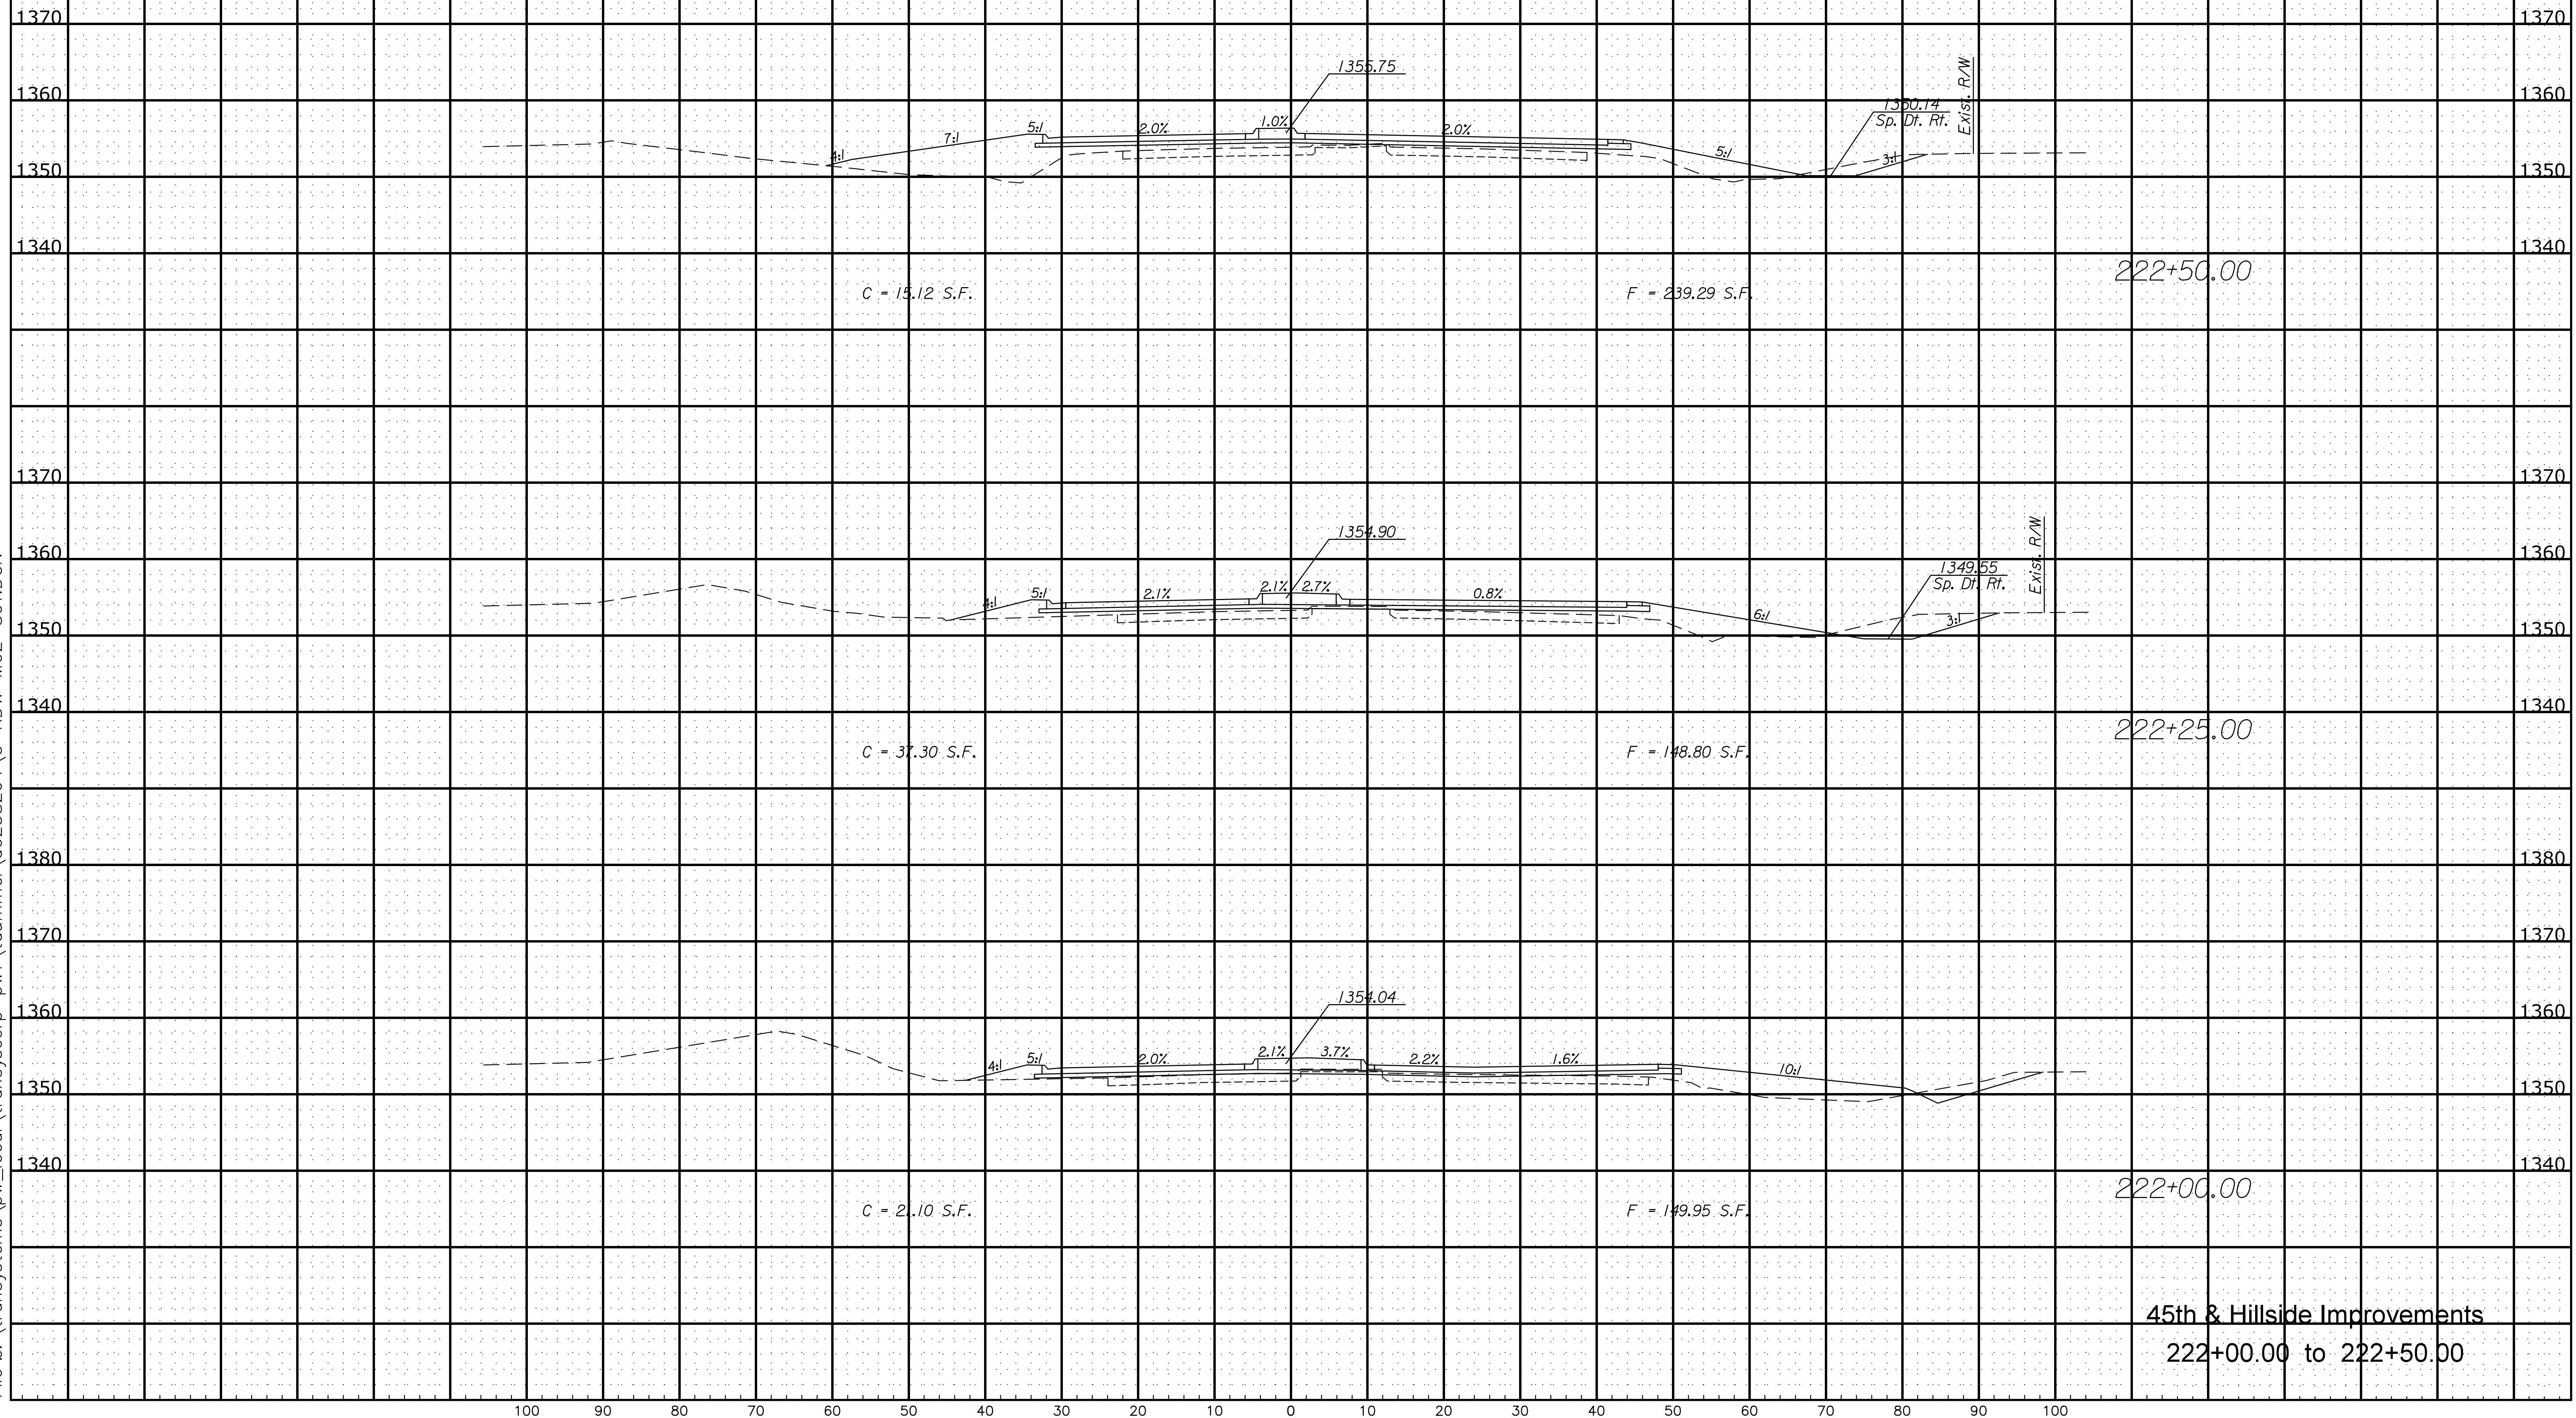

45th & Hillside Improvements
222+00.00 to 222+50.00

Plotted By: titled
File z: \\transystems\pw_local\transyscorp-pw1\taumel\d0258264\C-RDW-M02-801.DGN