


Plotted By:ntitled  
File z:\transystems\pw\_local\transyscorp-pw1\taumme\0258264\C-RDW-M02-801.DGN

STATE	PROJECT NO.	YEAR	SHEET NO.	TOTAL SHEETS
KANSAS	87 N-0616-01	2017	150	166

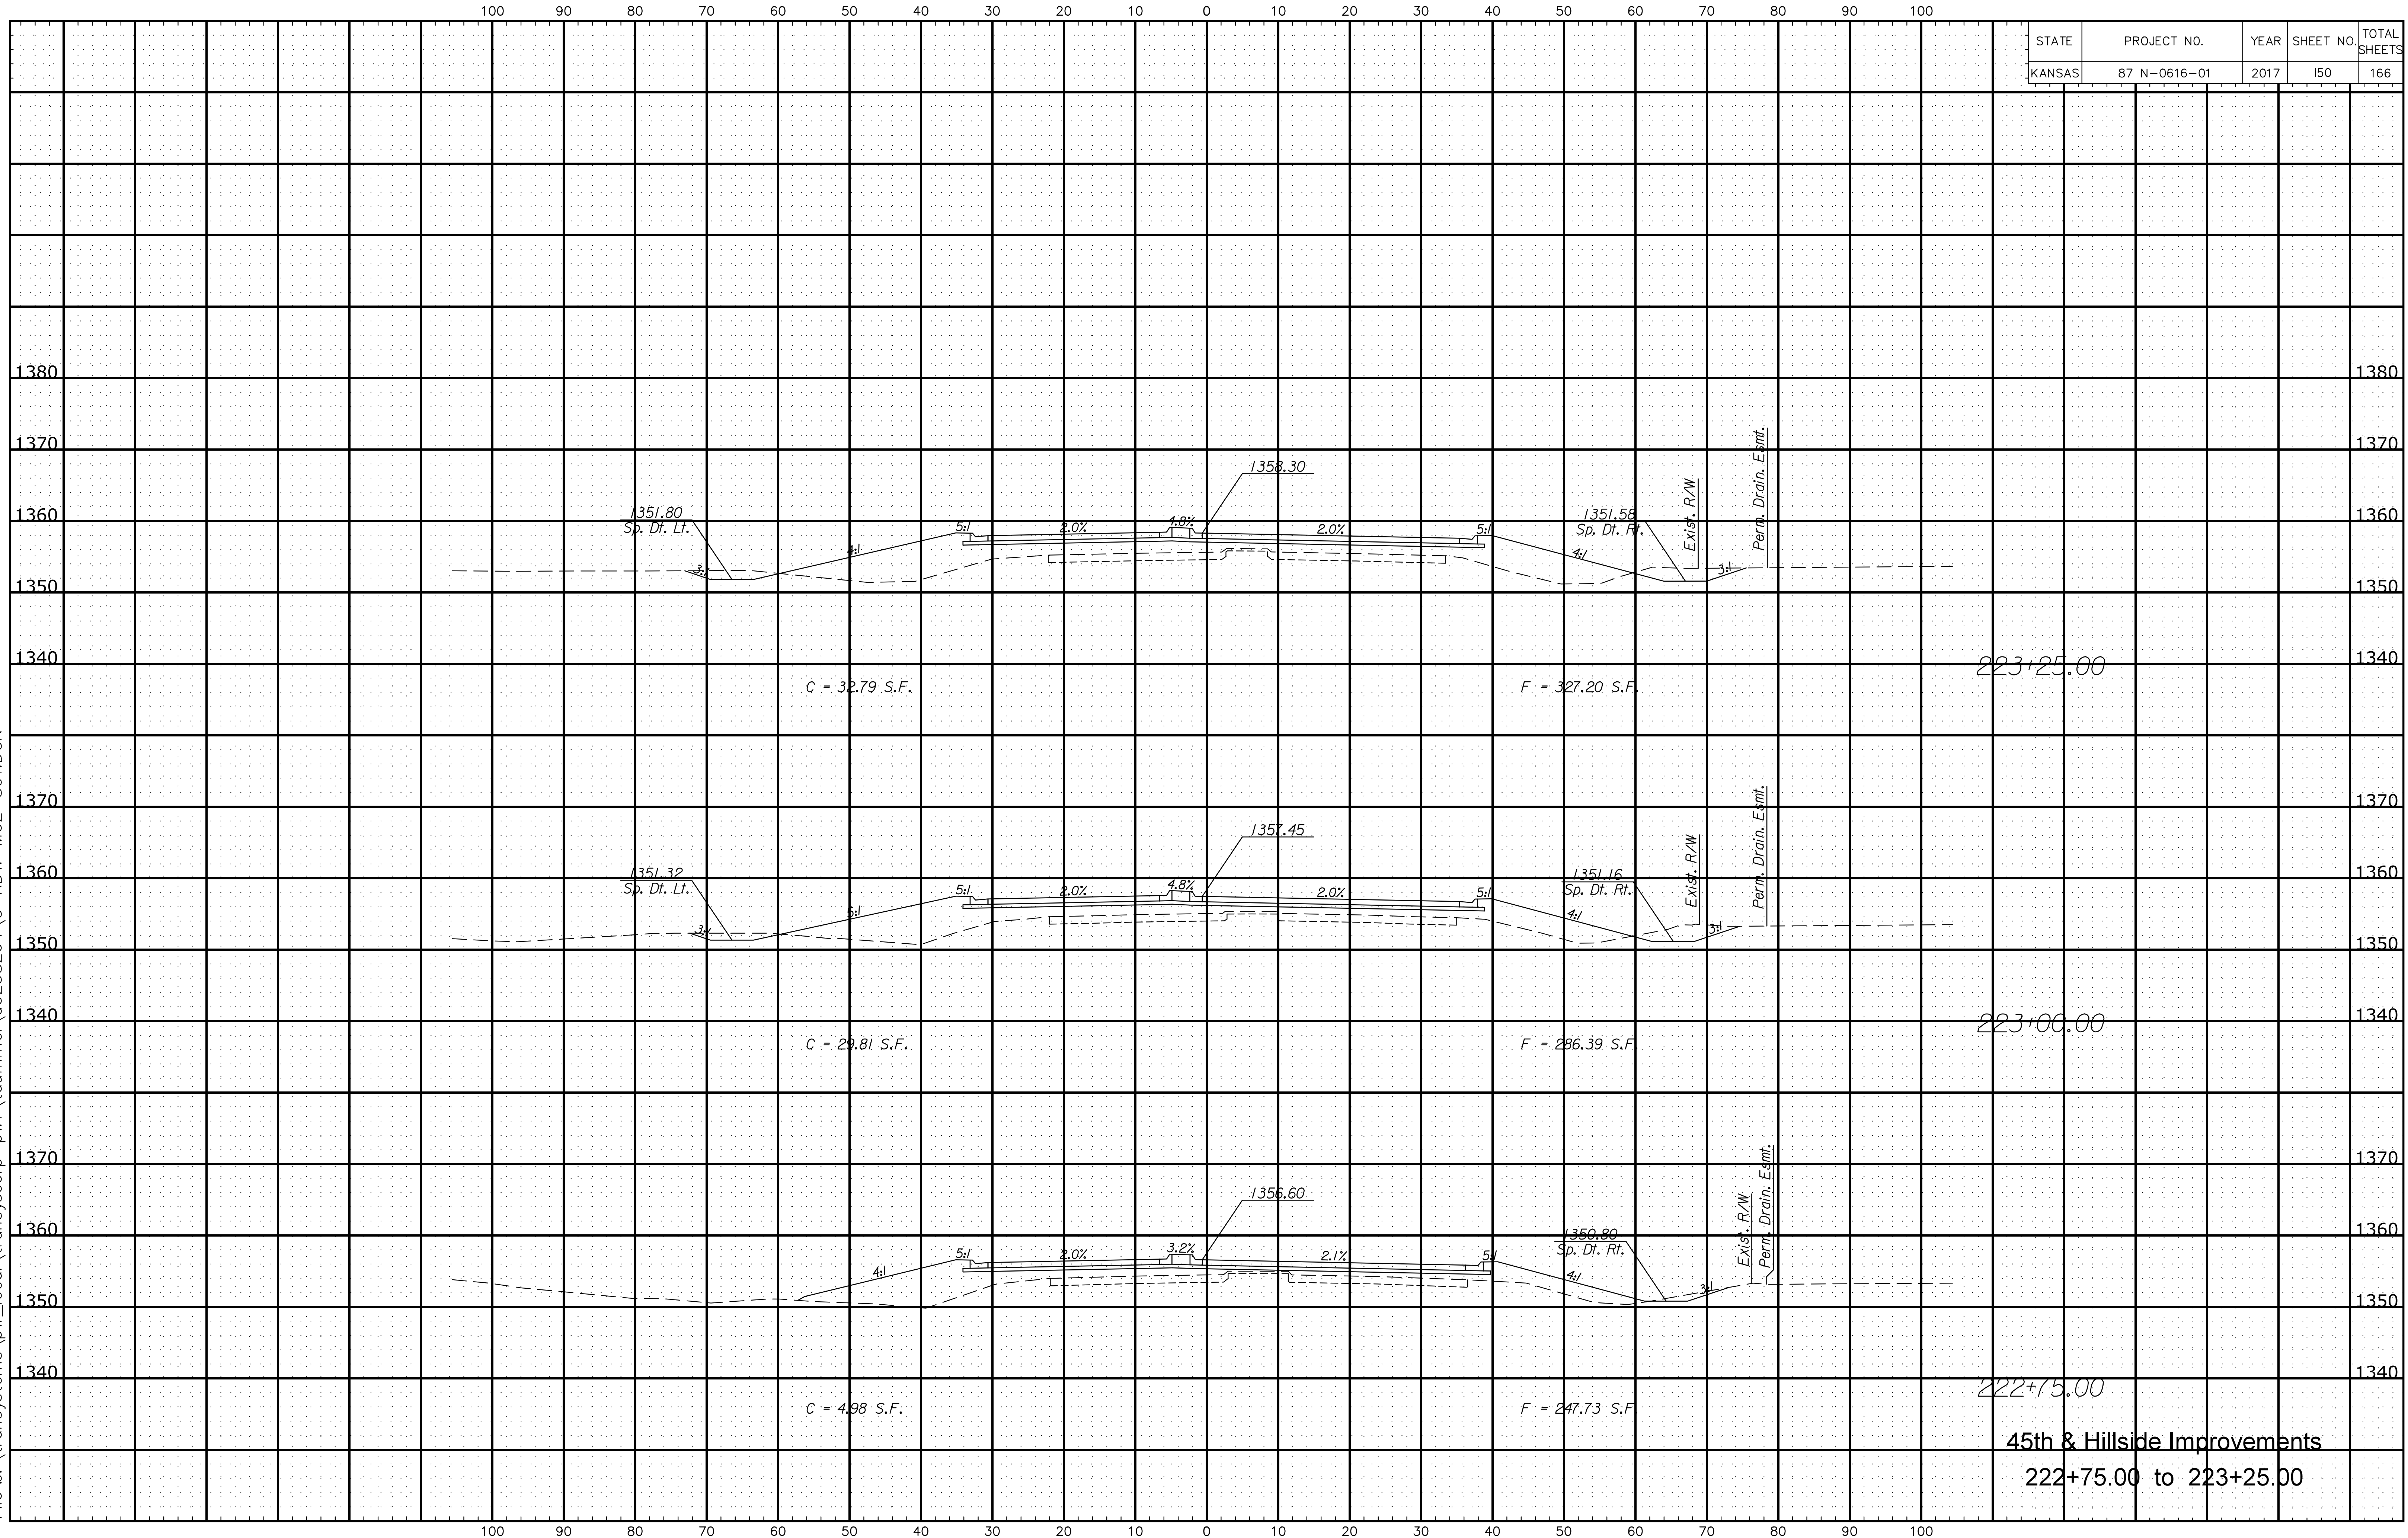

**45th & Hillside Improvements**  
222+75.00 to 223+25.00