


FHWA REG NO.	STATE	PROJECT NO.	YEAR	SHEET NO.	TOTAL SHEETS
7	KANSAS	87 STP-N-0129-01	1999	126	131

FINAL SURVEY	BY	DATE
PLOTTED AREAS		
CHECKED AREAS		

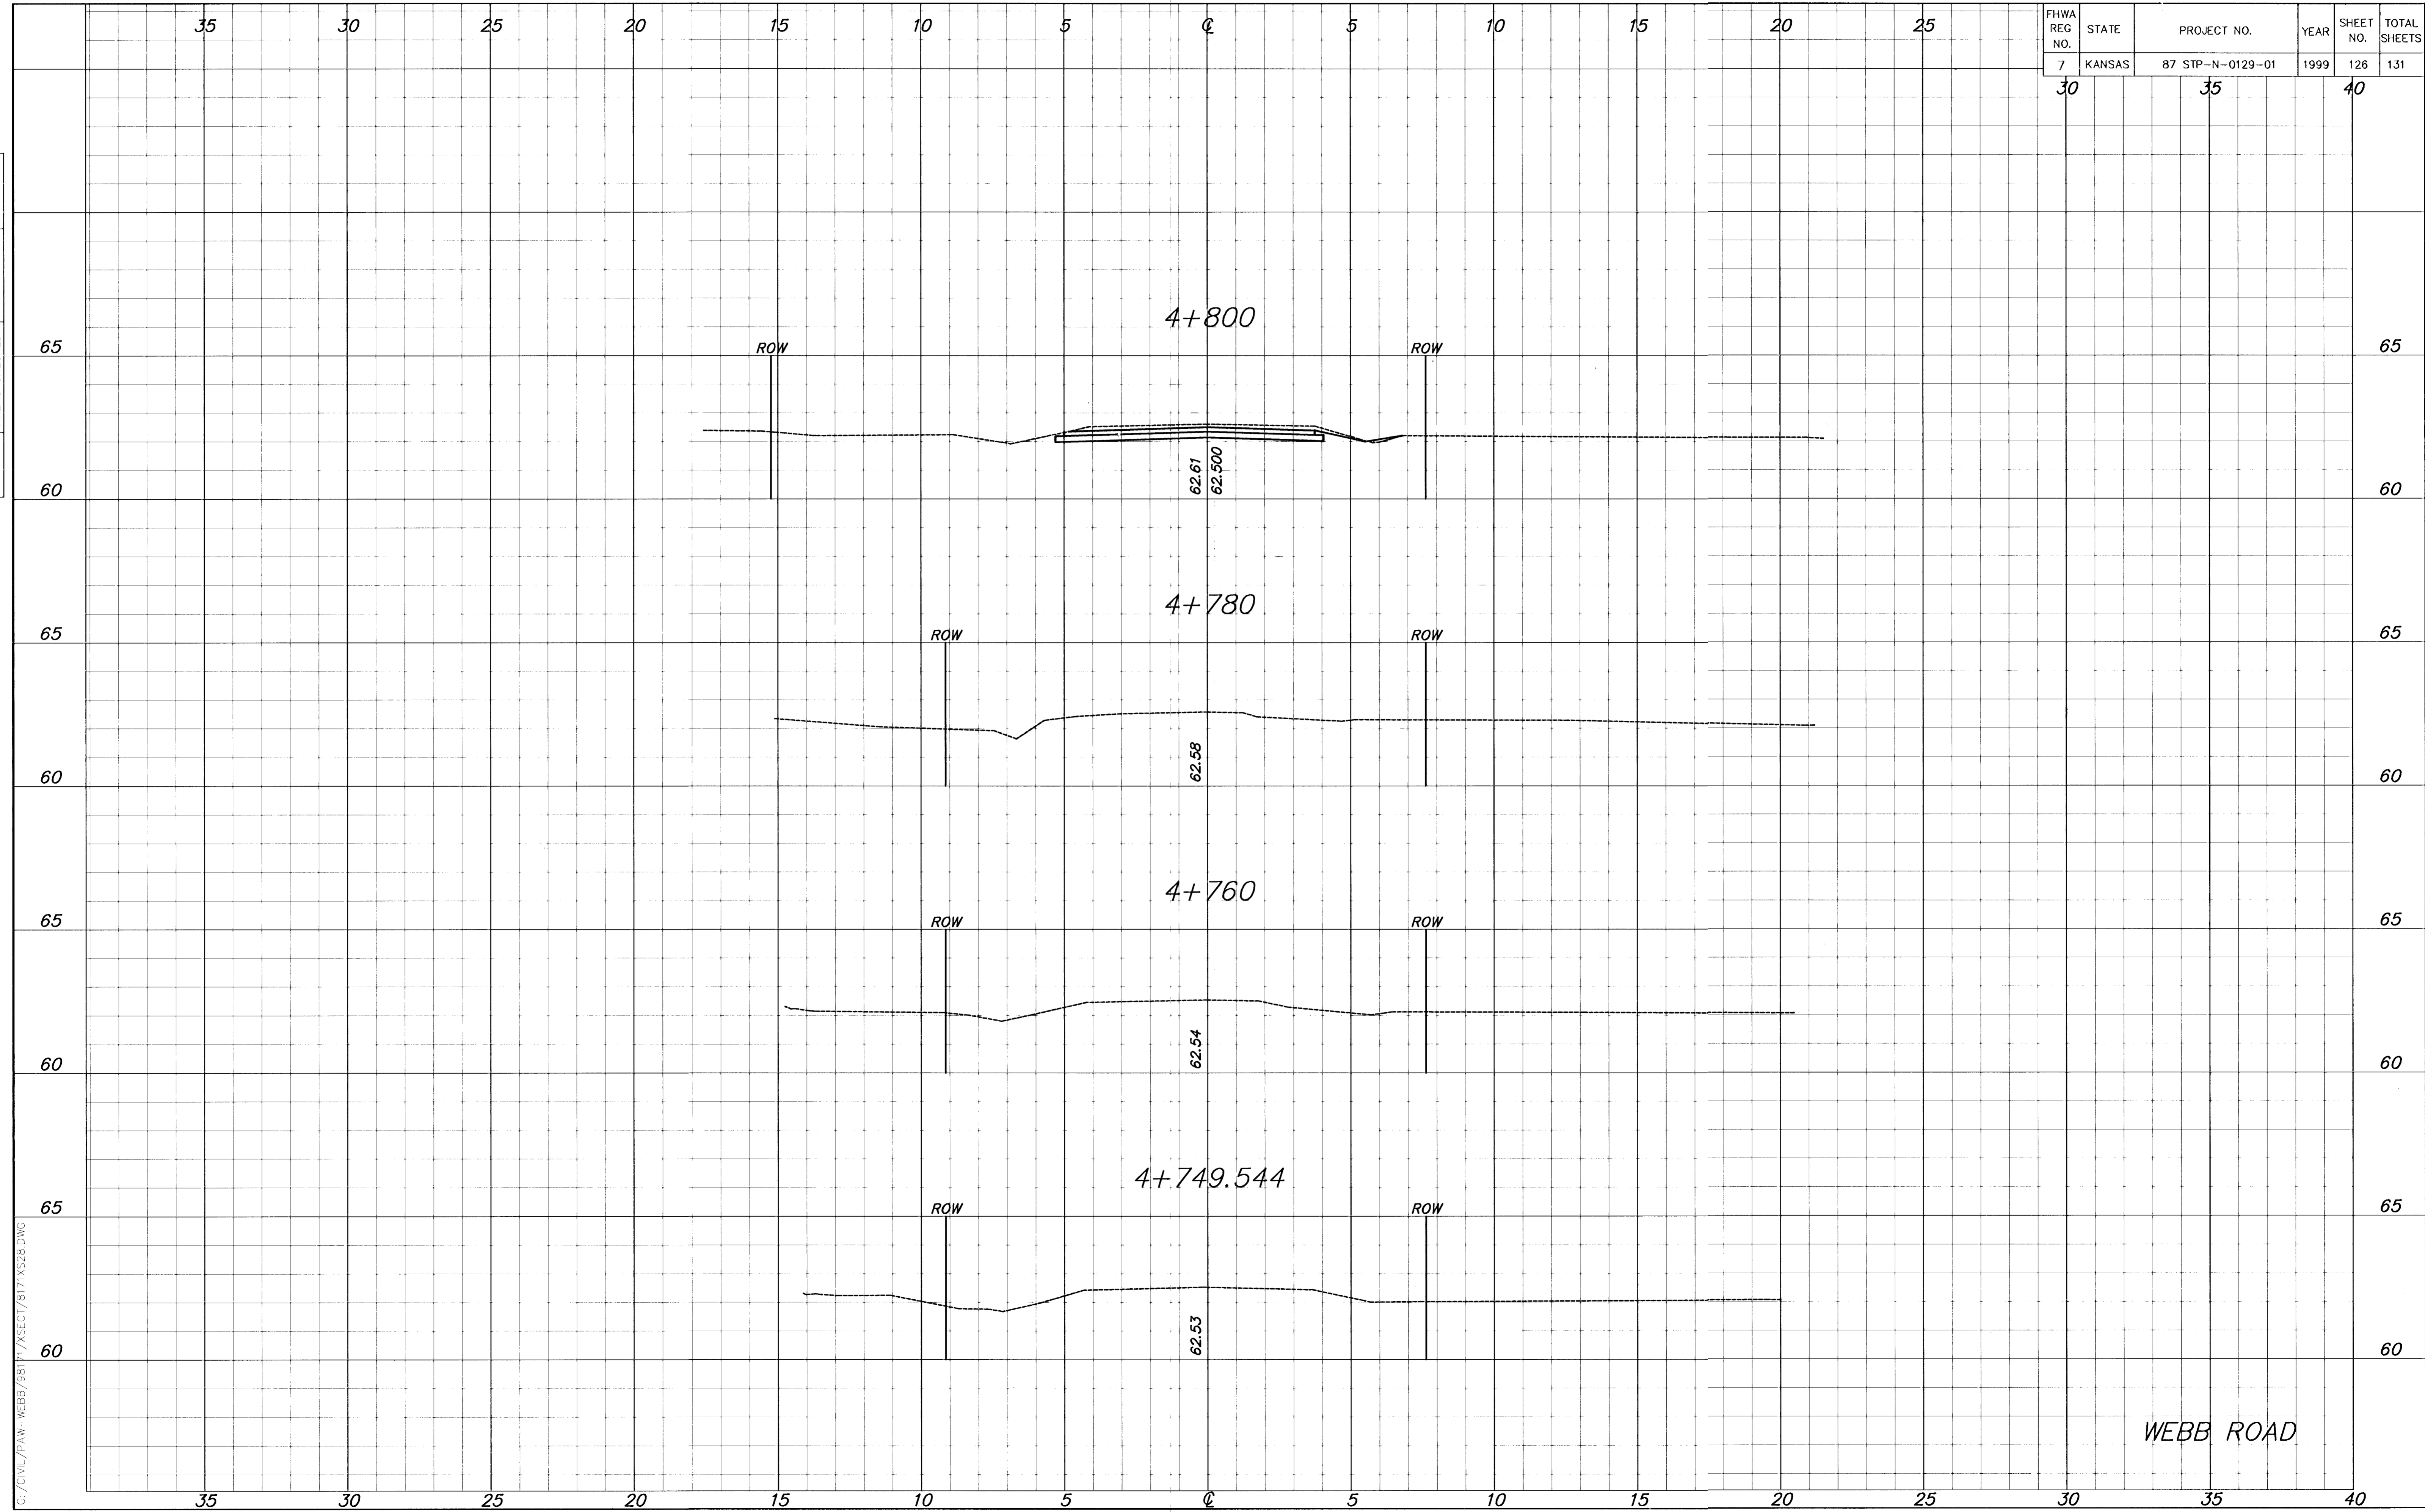

WEBB ROAD