


Plotted By:ntitled Plotted:10/9/2017
File z:\transystems\pw_local\transyscorp-pw1\taummel\d0258264\C-RDW-M02-801.DGN

STATE	PROJECT NO.	YEAR	SHEET NO.	TOTAL SHEETS
KANSAS	87 N-0616-01	2017	153	166

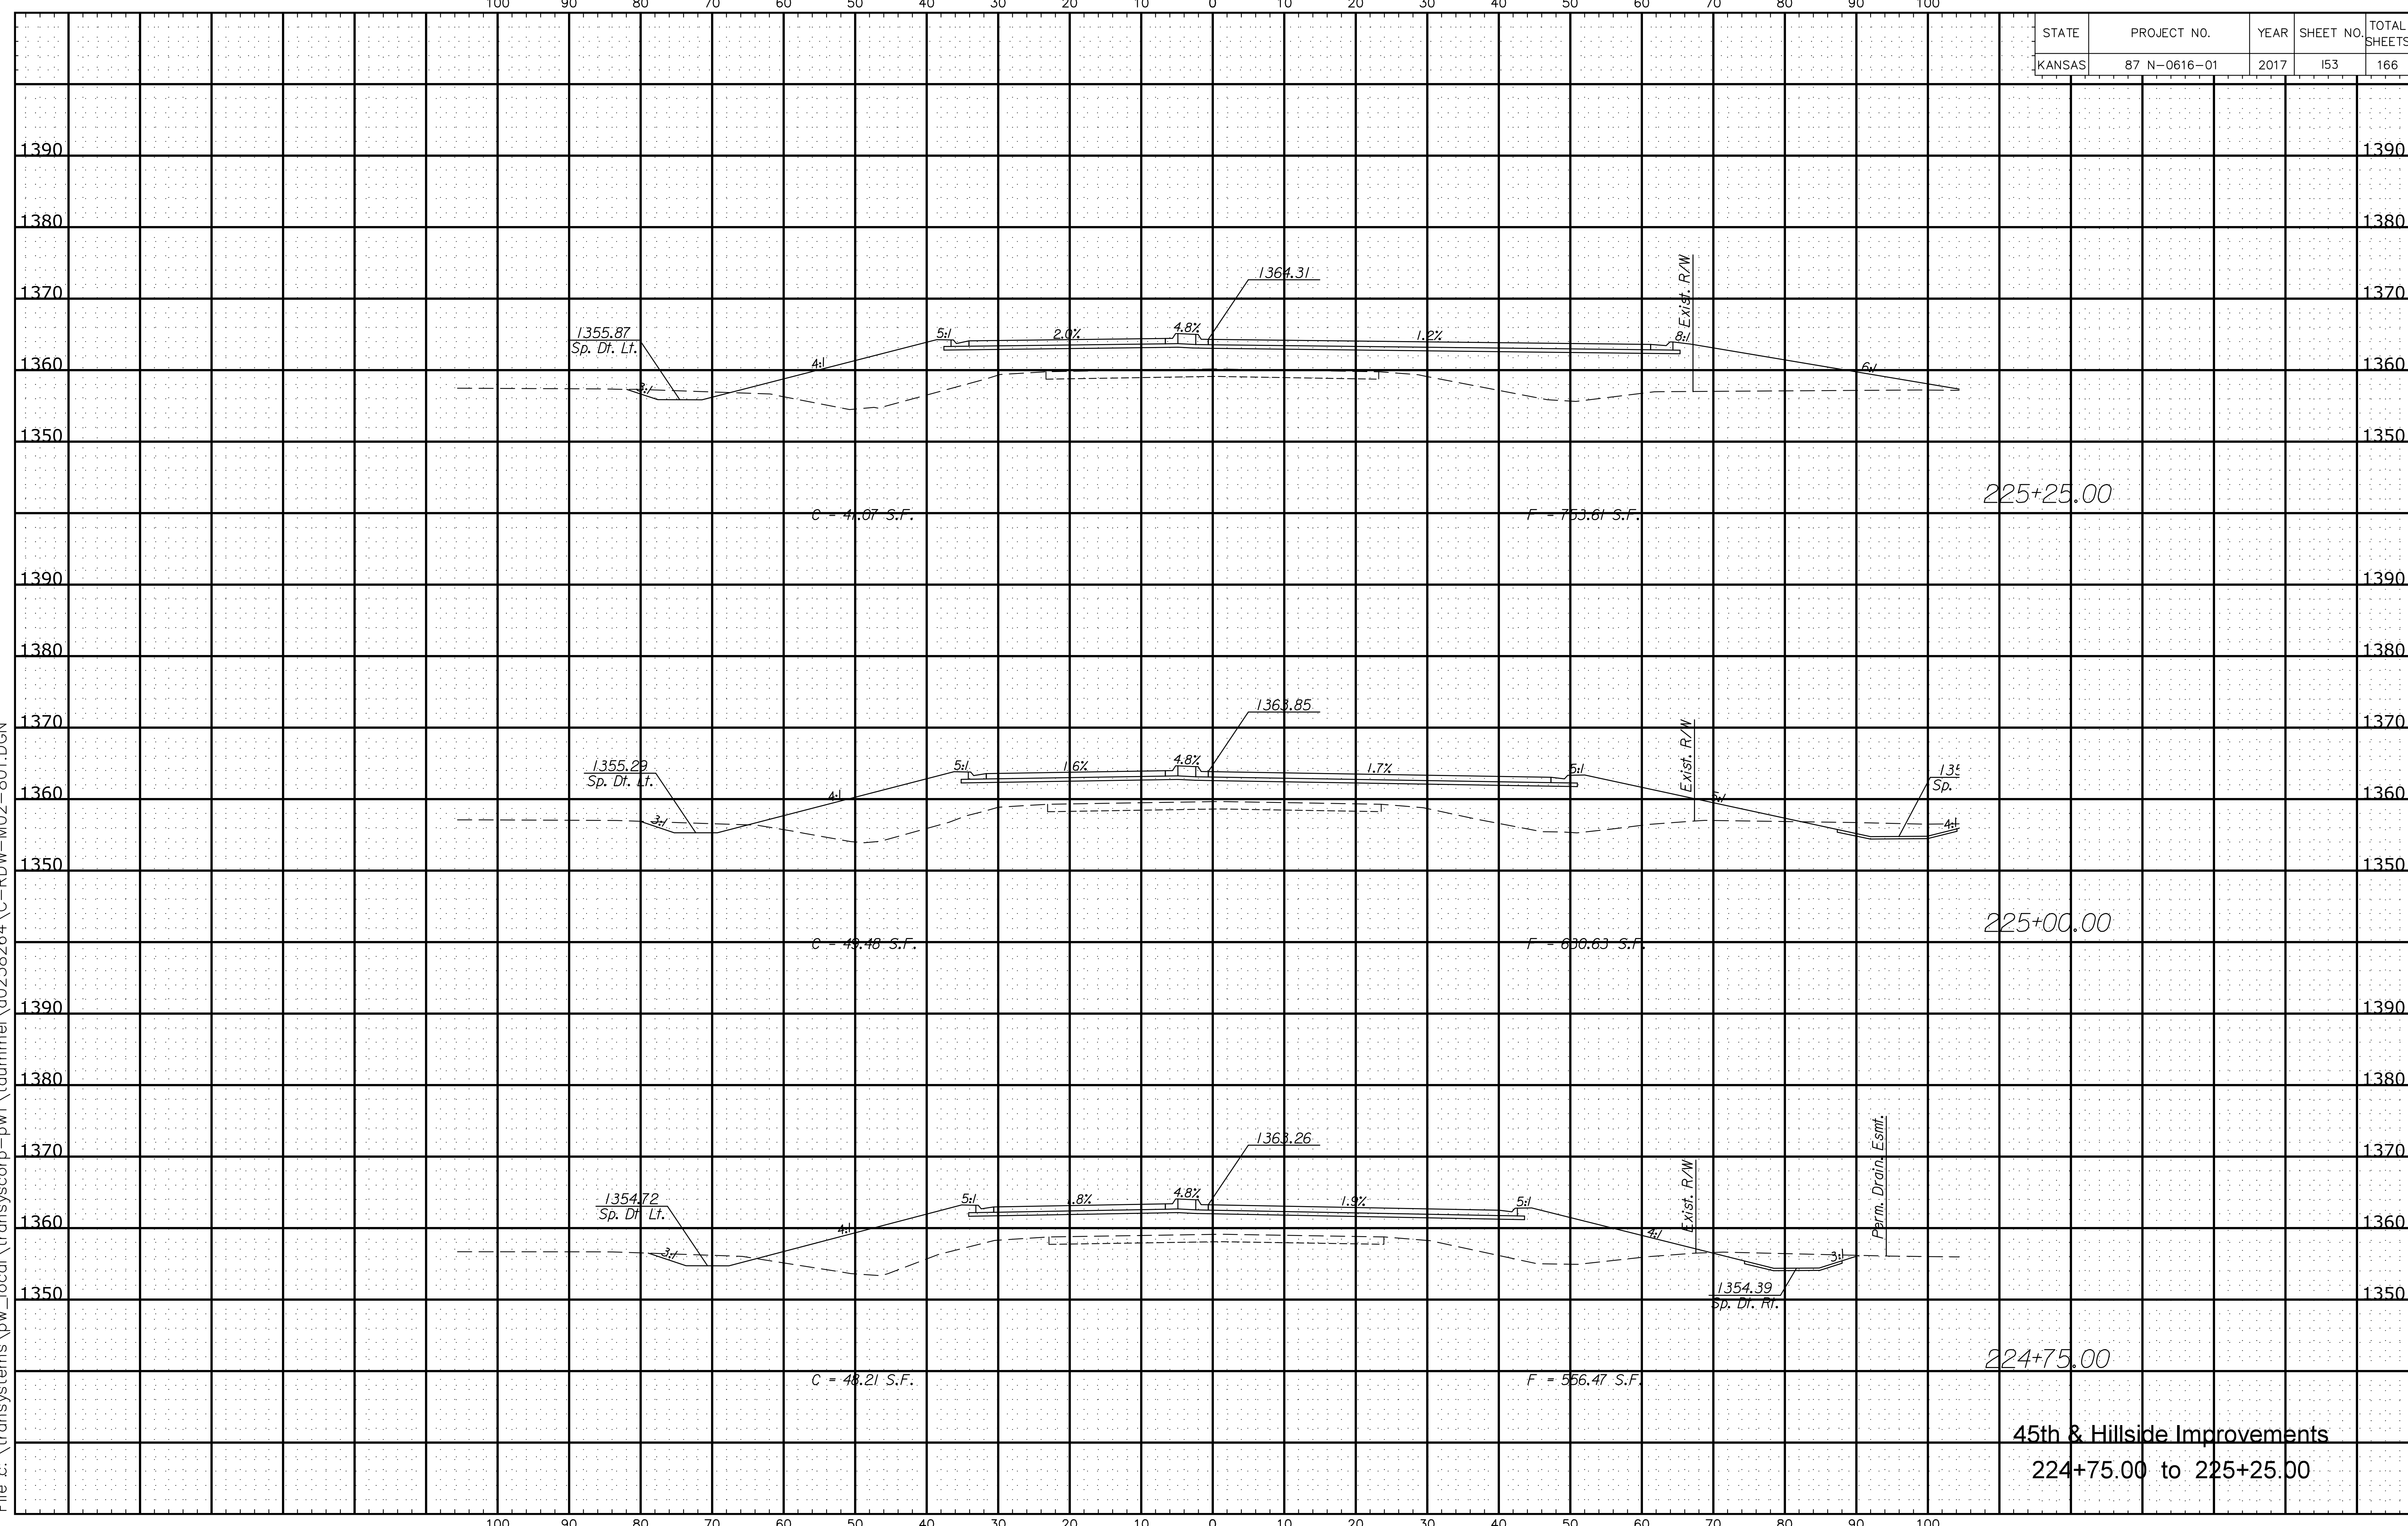

45th & Hillside Improvements
224+75.00 to 225+25.00