


Plotted By:ntitled
File z:\transystems\pw_local\transyscorp-pw1\taumel\d0258264\C-RDW-M02-801.DGN

STATE	PROJECT NO.	YEAR	SHEET NO.	TOTAL SHEETS
KANSAS	87 N-0616-01	2017	154	166

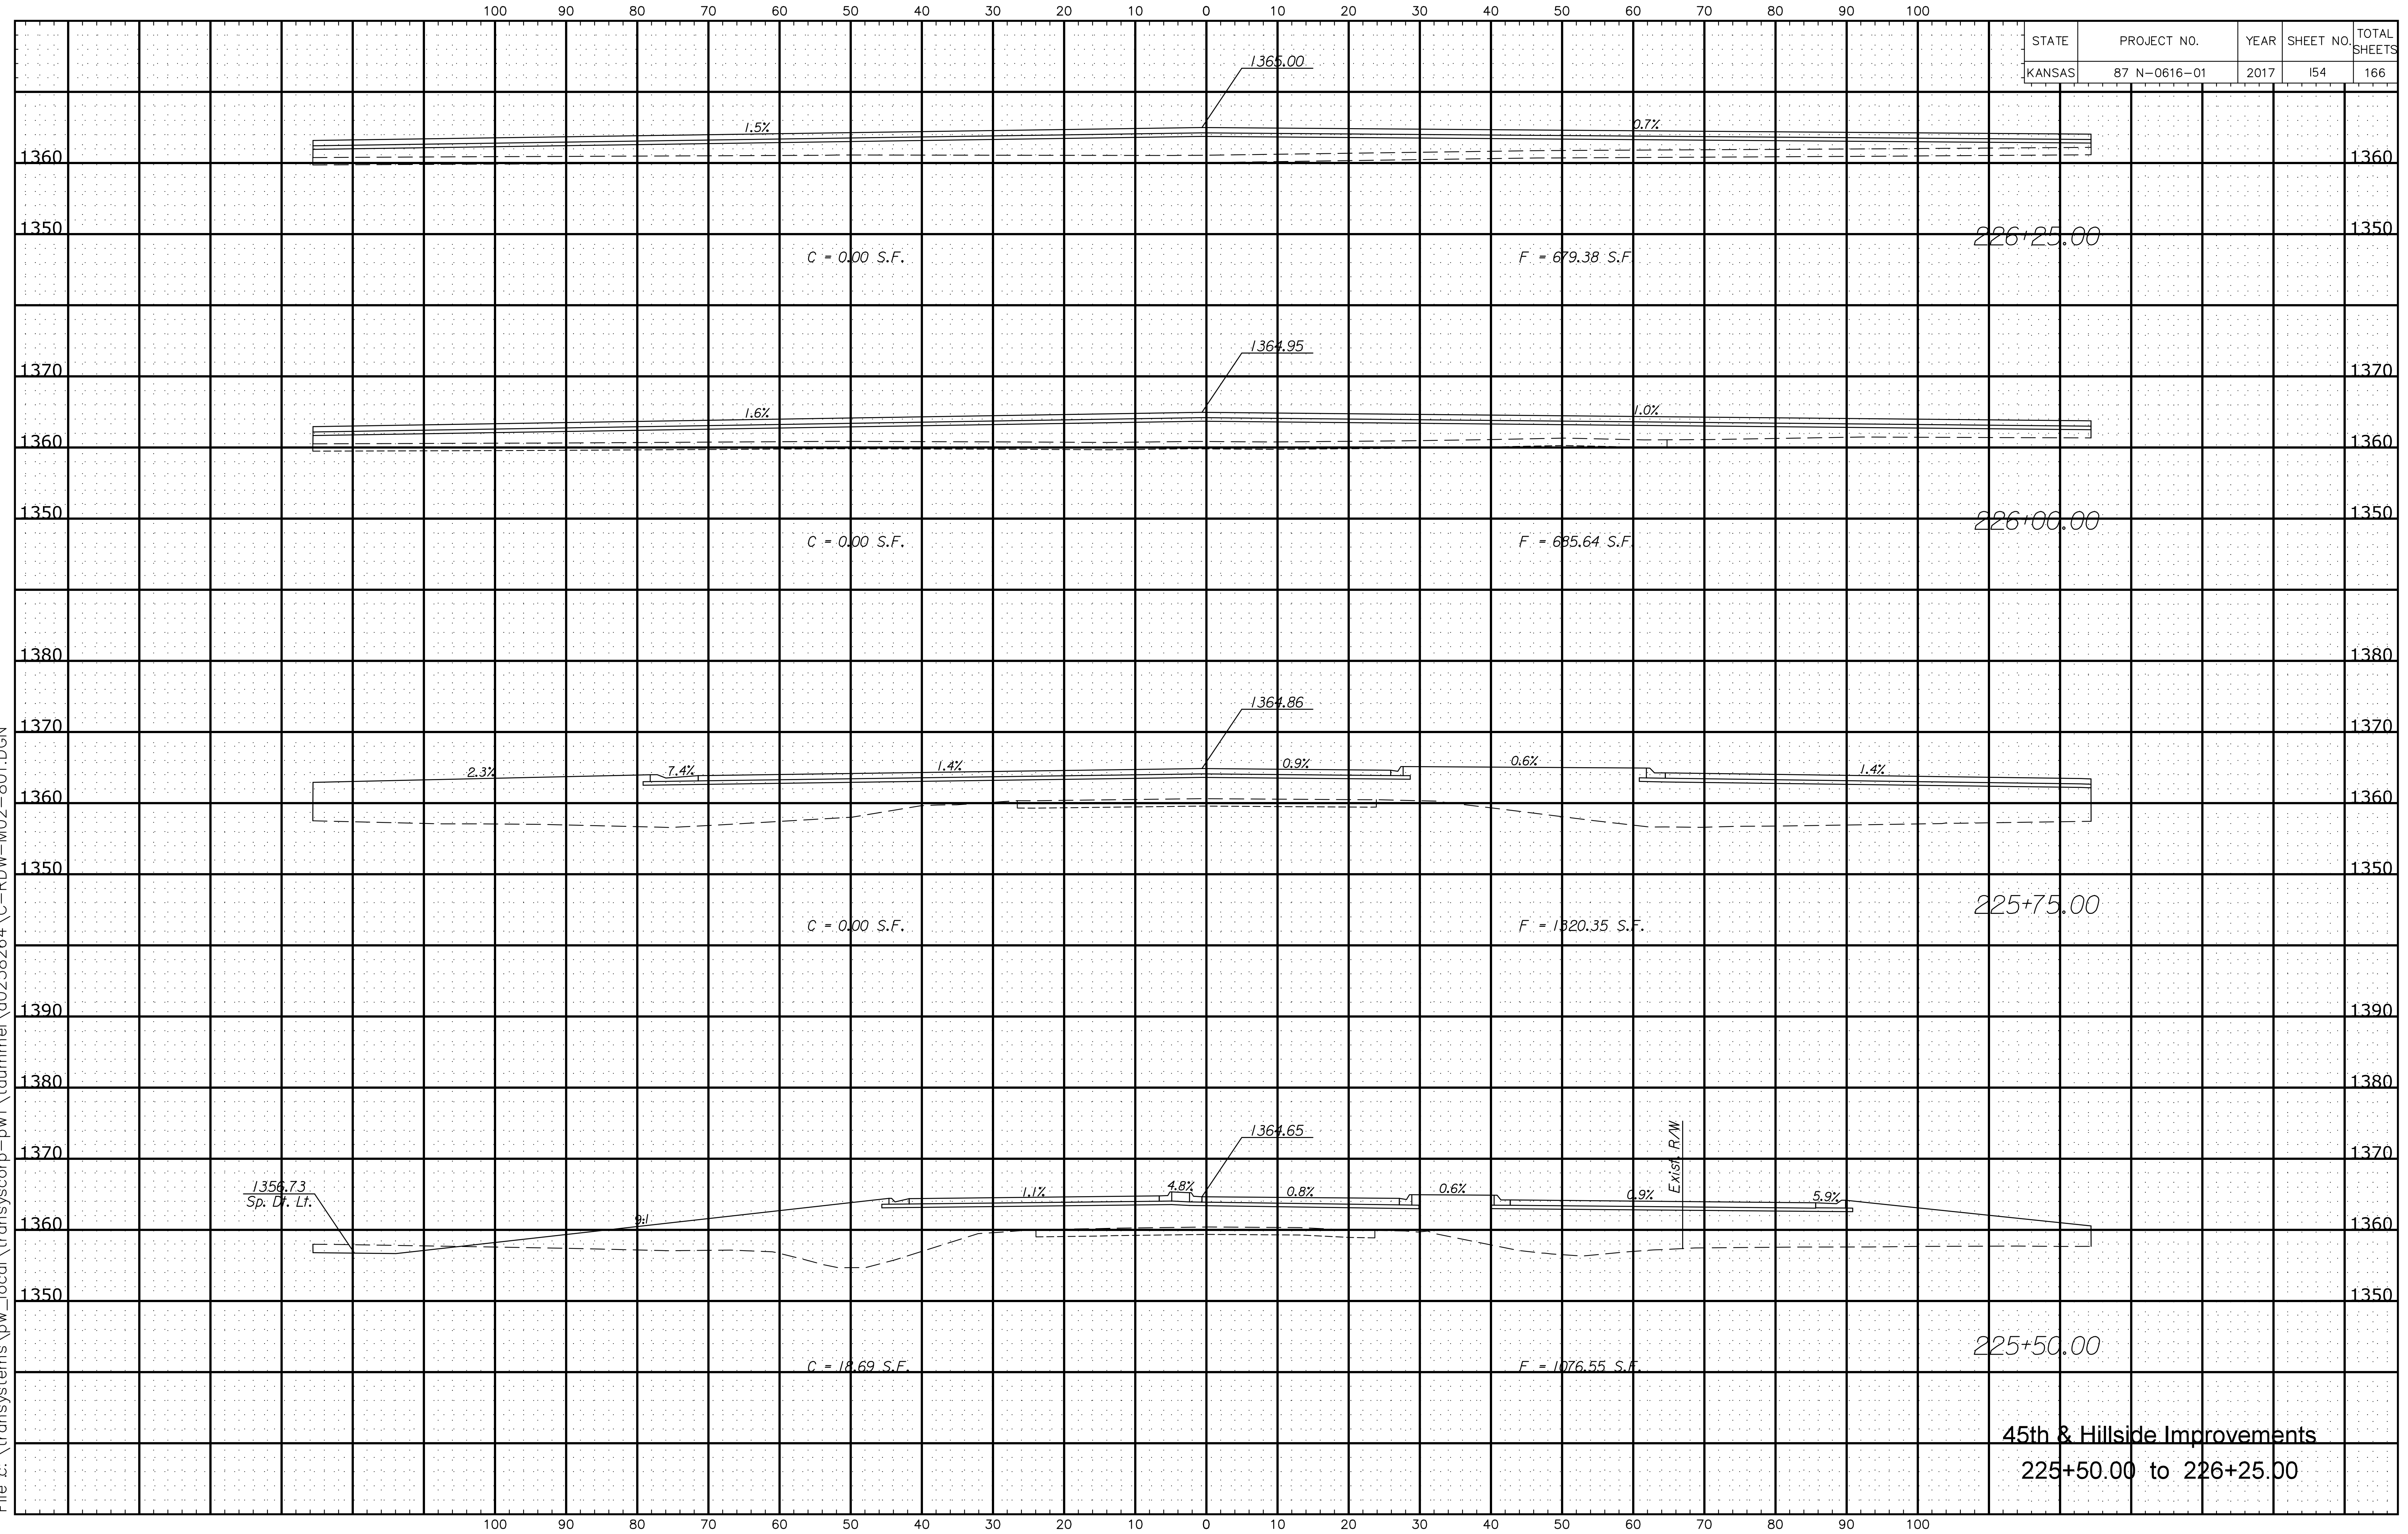

45th & Hillside Improvements
225+50.00 to 226+25.00