


STATE	PROJECT NO.	YEAR	SHEET NO.	TOTAL SHEETS
KANSAS	87 N-0616-01	2017	155	166

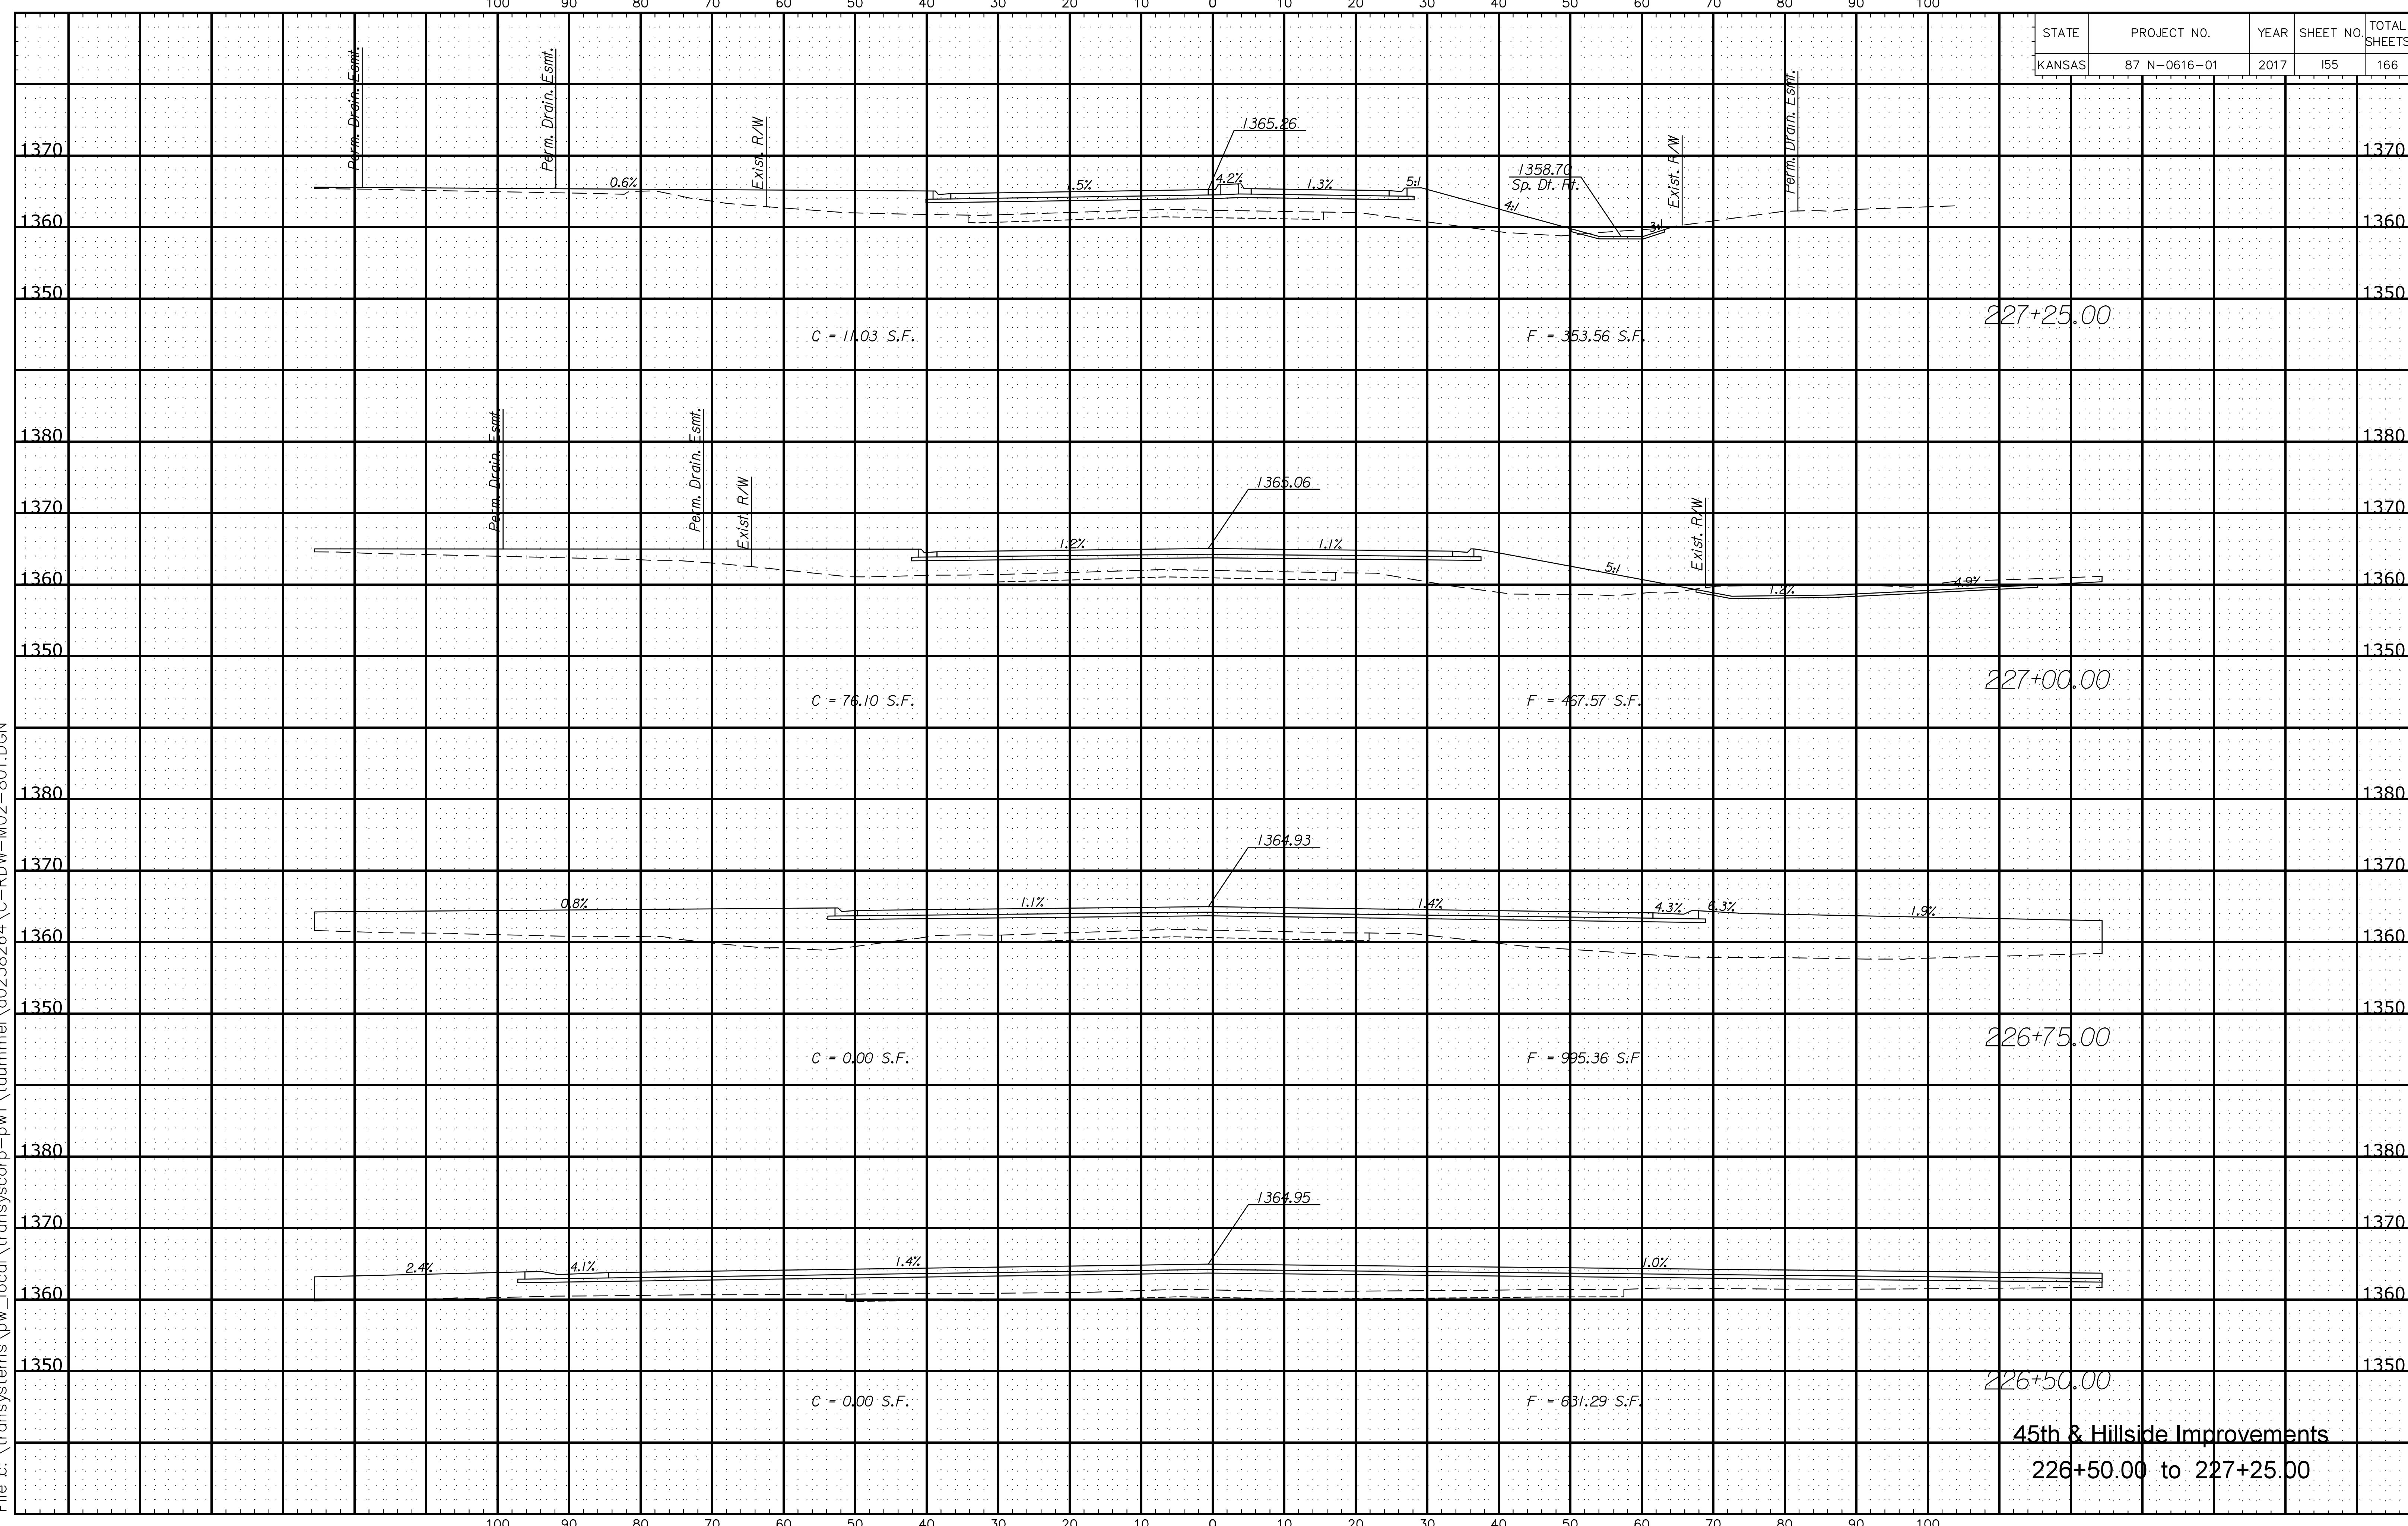

Plotted By: titled  
 File x: \\transystems\pw\_local\transyscorp-pw1\taummet\d0258264\C-RDW-M02-801.DGN

**45th & Hillside Improvements**  
 226+50.00 to 227+25.00