


Plotted By: titled
File x: \\transystems\pw_local\transyscorp-pw1\taummel\d0258264\C-RDW-M02-801.DGN

STATE	PROJECT NO.	YEAR	SHEET NO.	TOTAL SHEETS
KANSAS	87 N-0616-01	2017	158	166

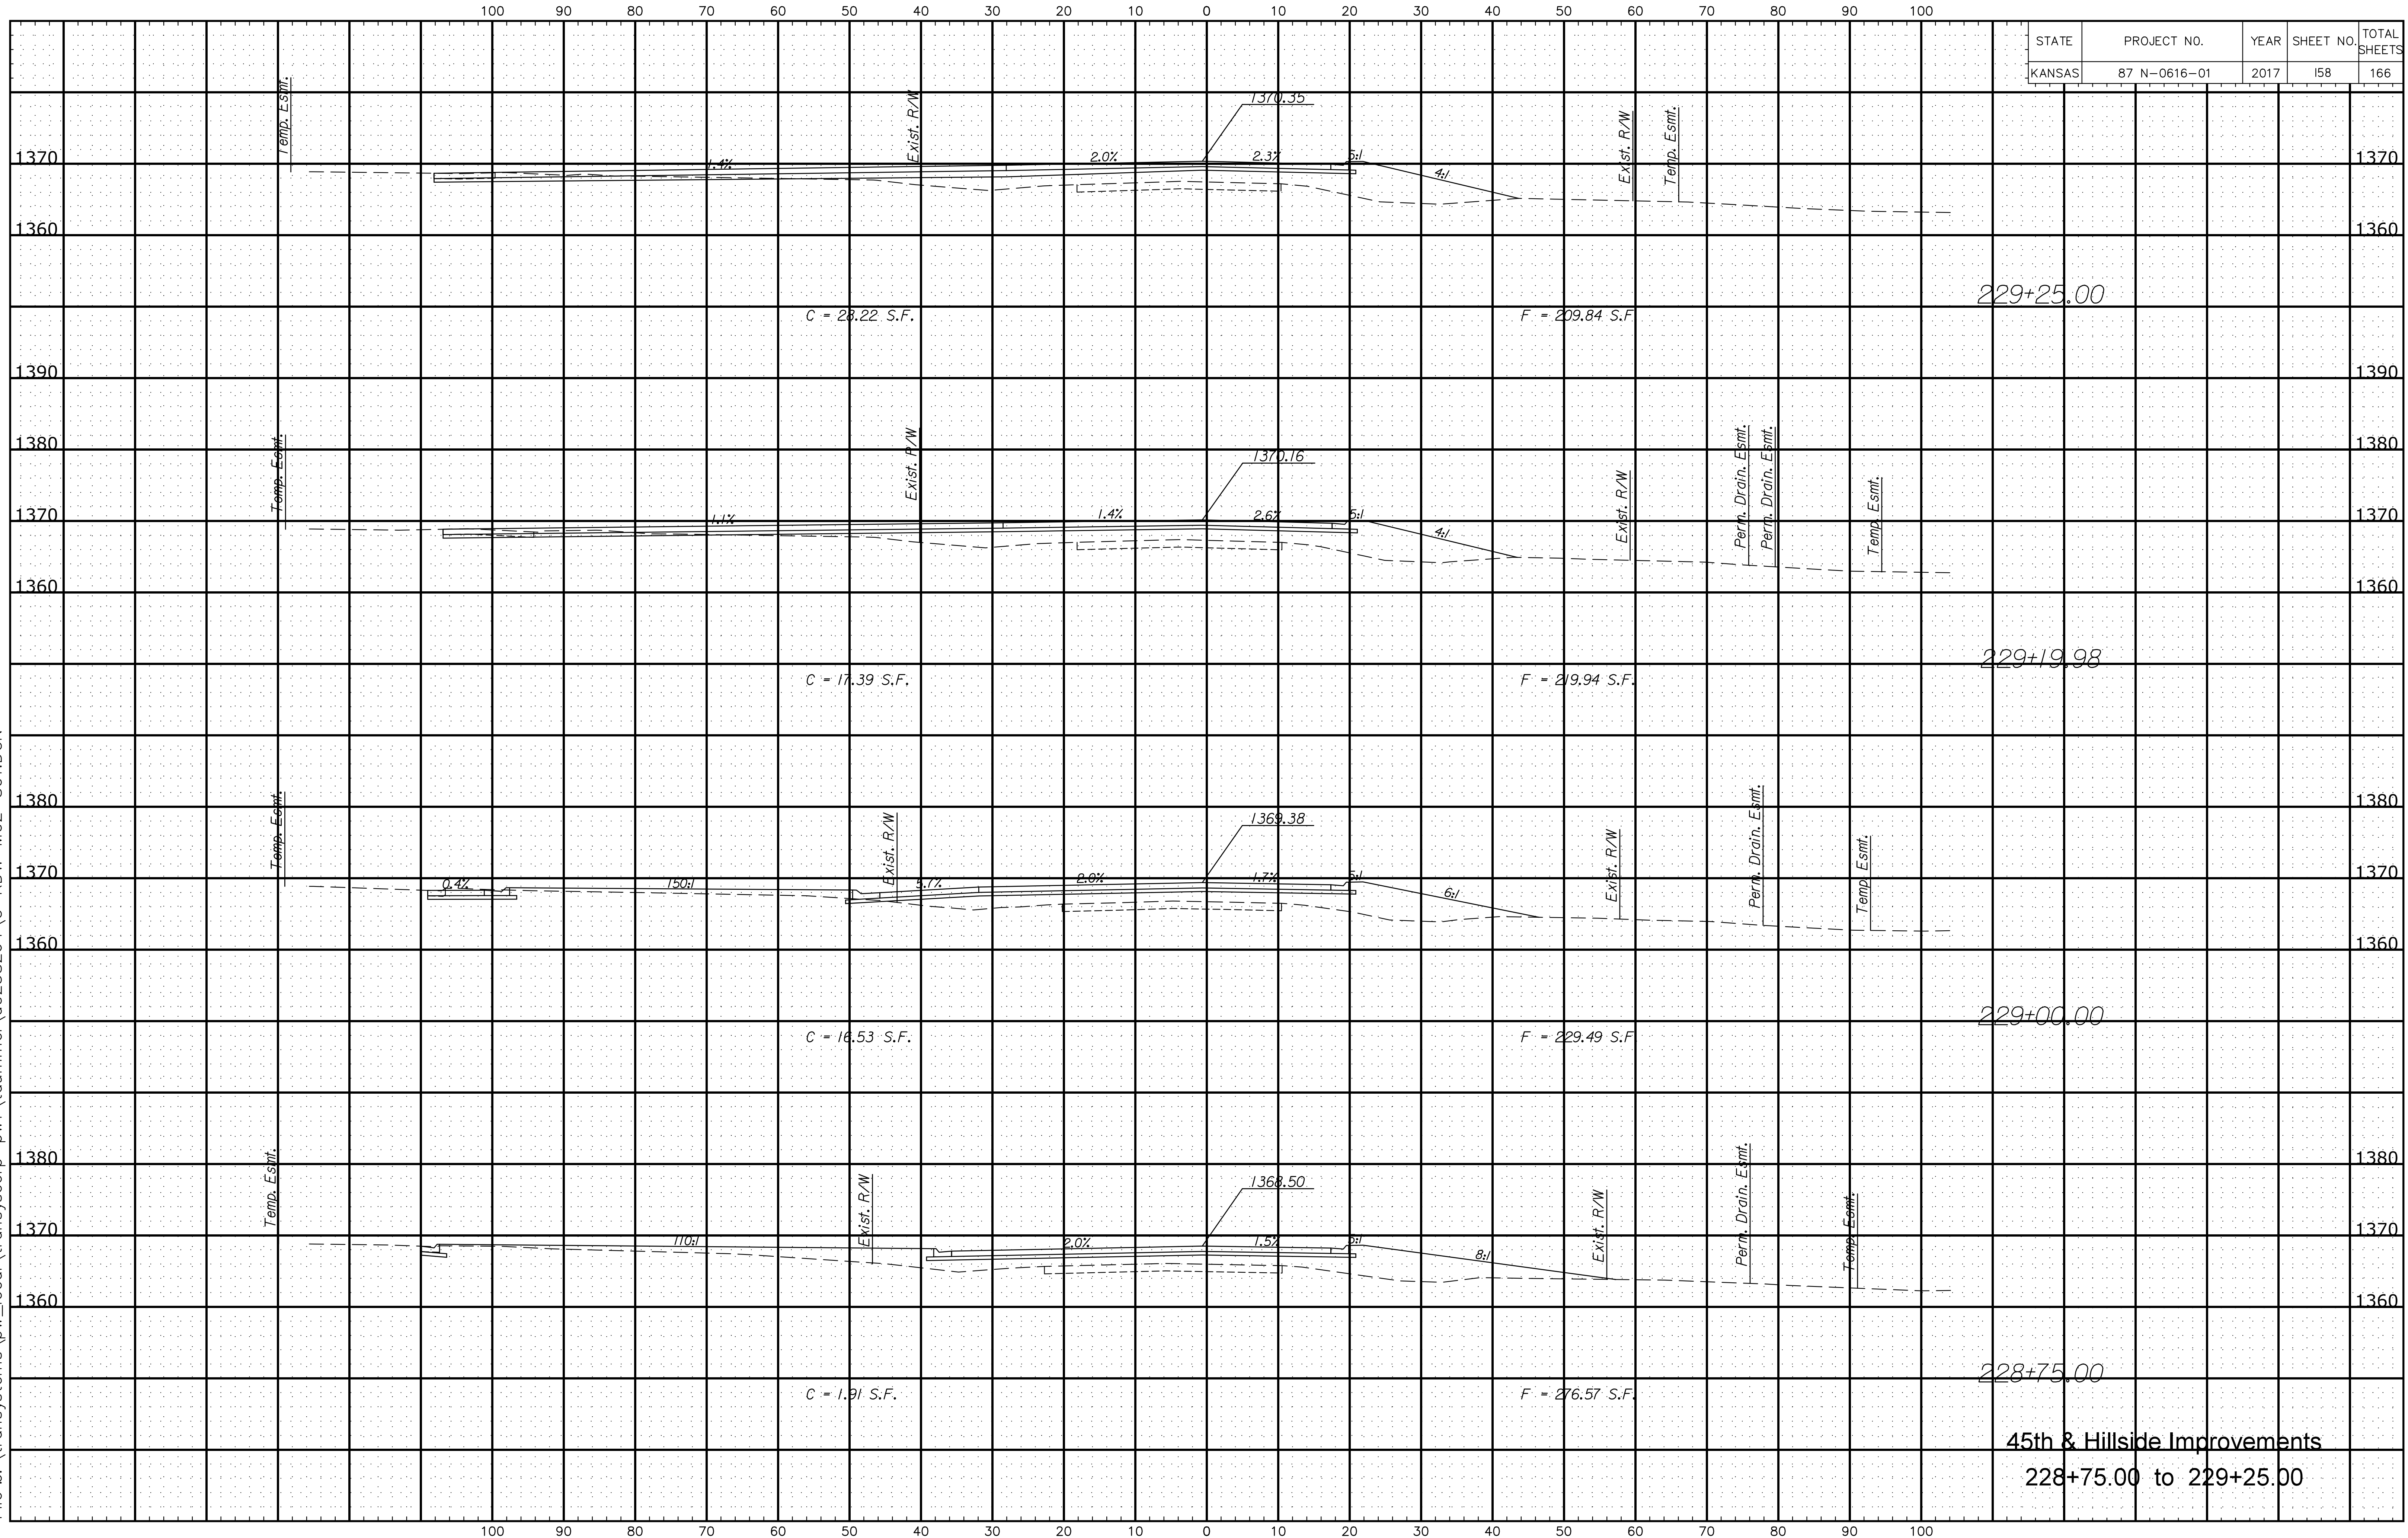

45th & Hillside Improvements
228+75.00 to 229+25.00