


STATE	PROJECT NO.	YEAR	SHEET NO.	TOTAL SHEETS
KANSAS	87 N-0616-01	2017	159	166

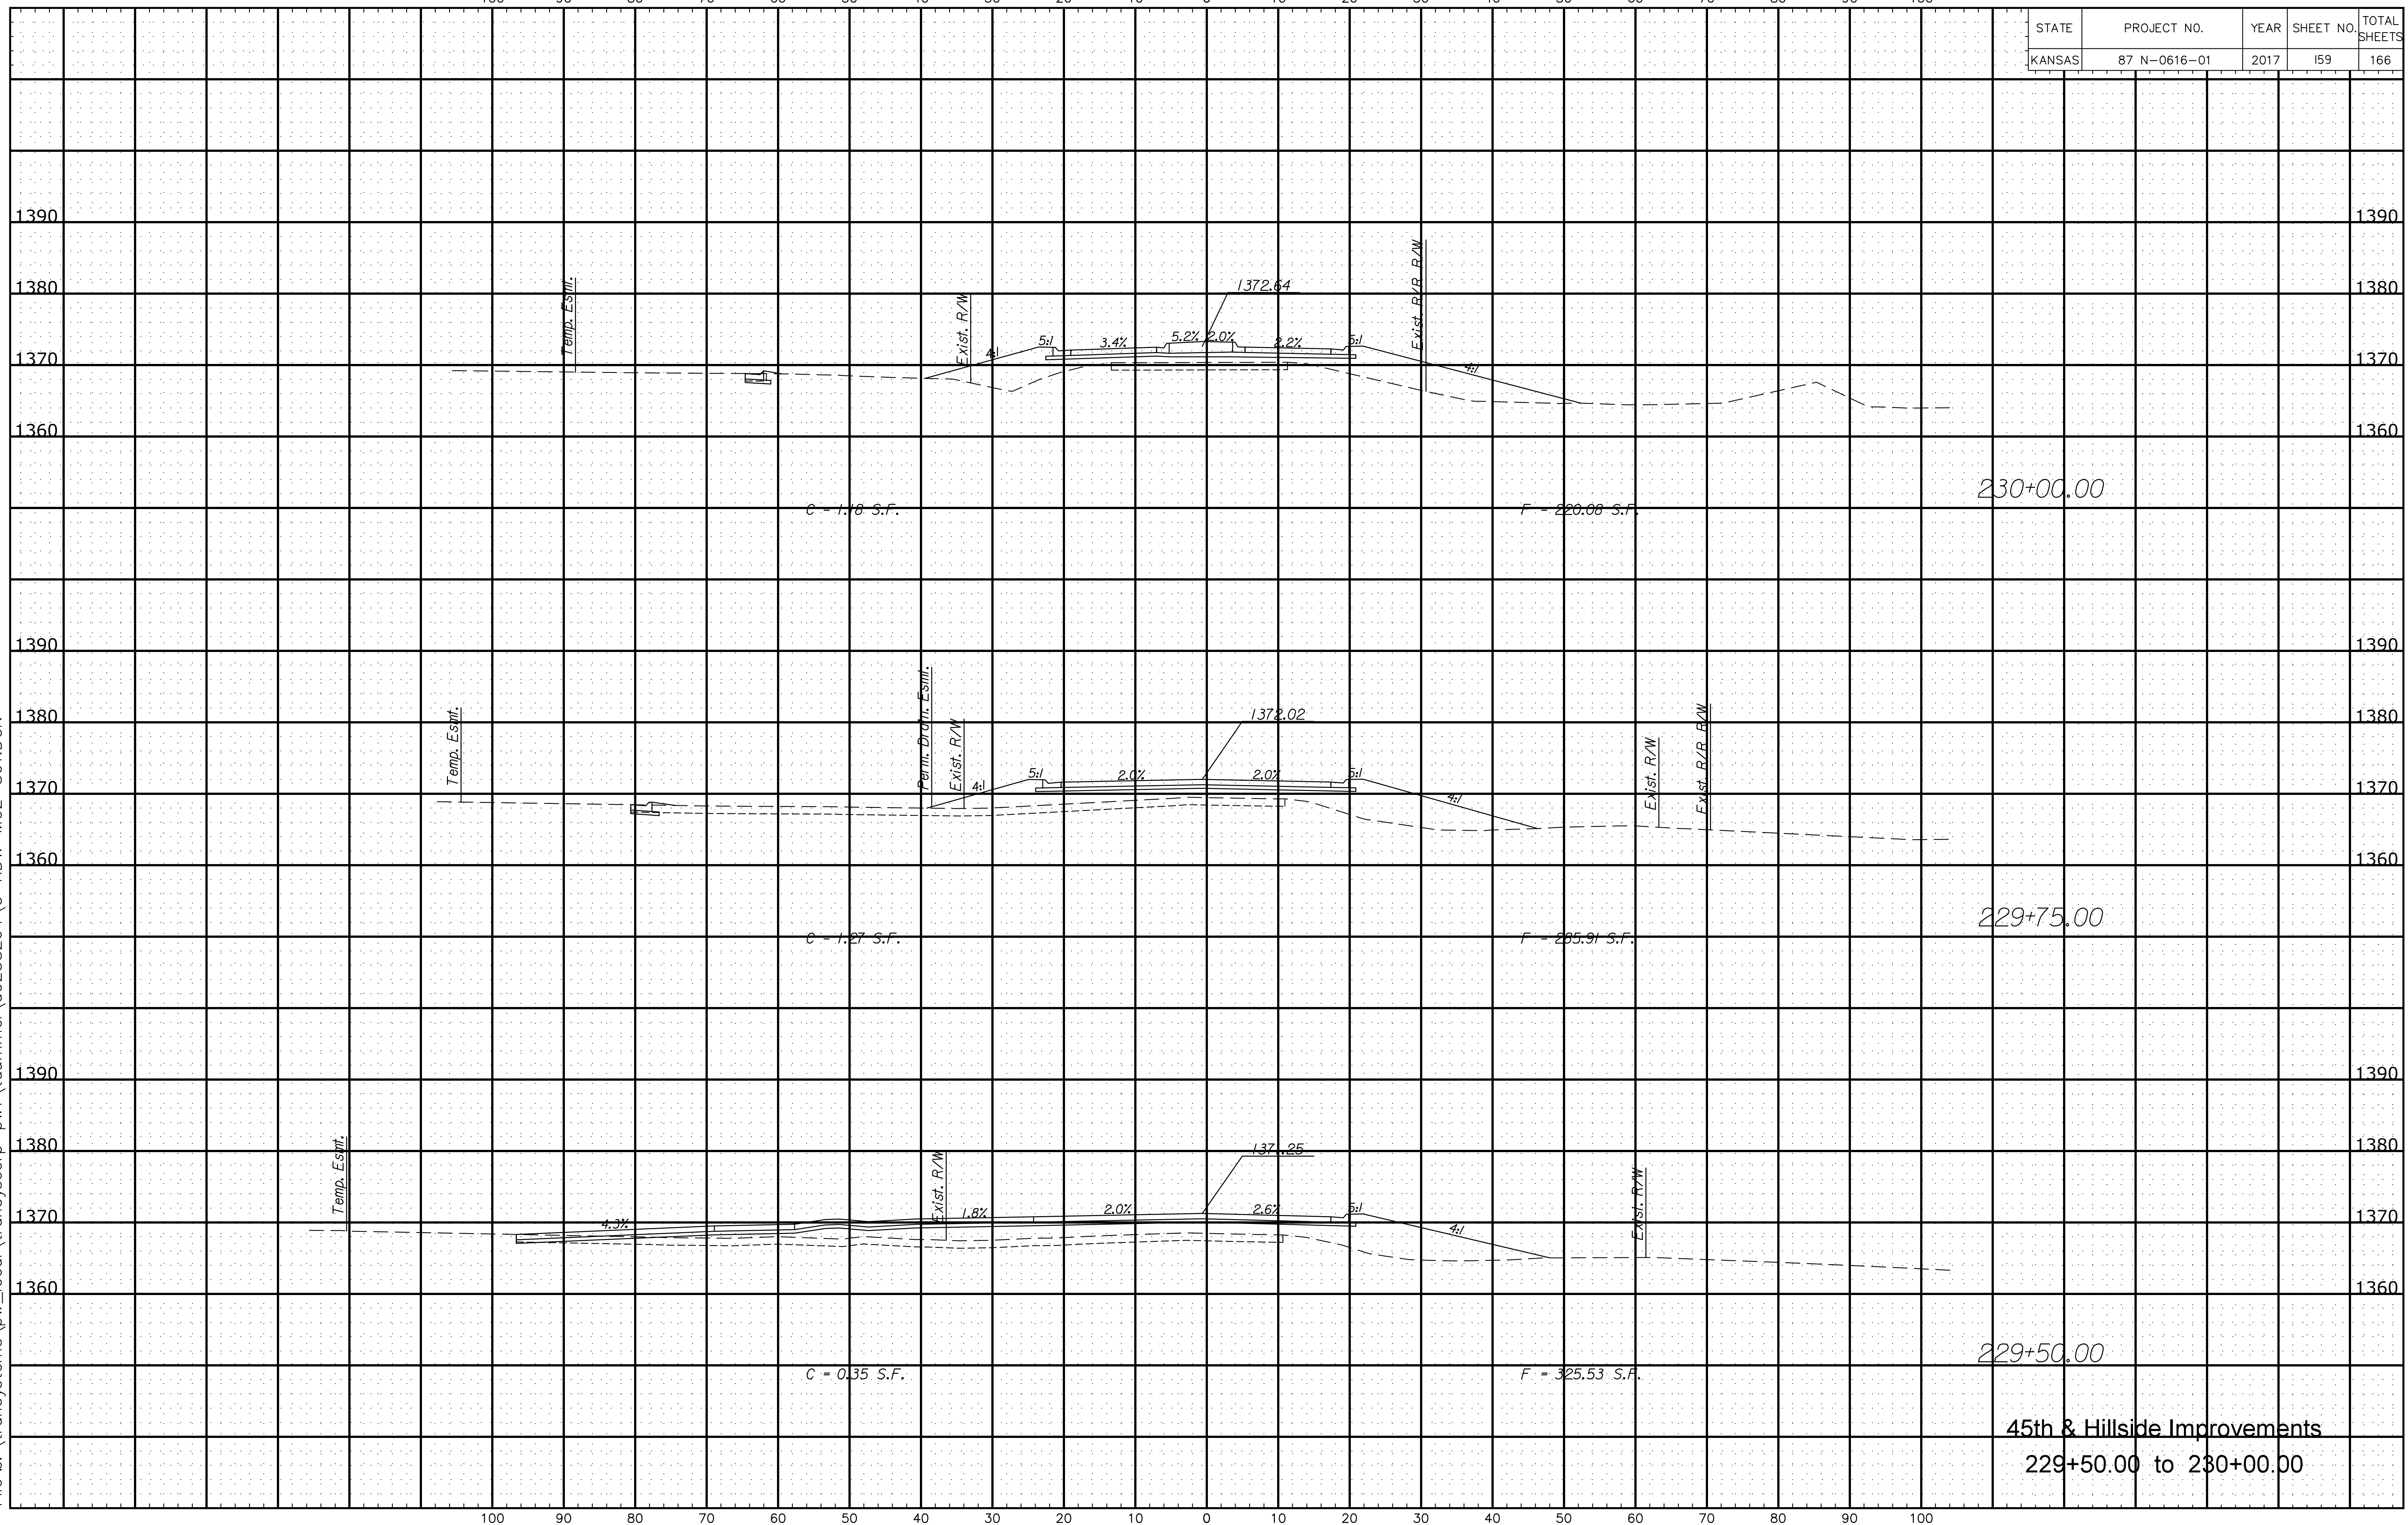

Plotted By: titled 9/2017  
 File z:\transystems\pw\_local\transyscorp-pw1\taumme\0258264\C-RDW-M02-801.DGN

**45th & Hillside Improvements**  
 229+50.00 to 230+00.00