


FHWA REG NO.	STATE	PROJECT NO.	YEAR	SHEET NO.	TOTAL SHEETS
7	KANSAS	87 STP-N-0129-01	1999	127	131
30		35		40	

FINAL SURVEY	PLOTTED AREAS	CHECKED	DATE

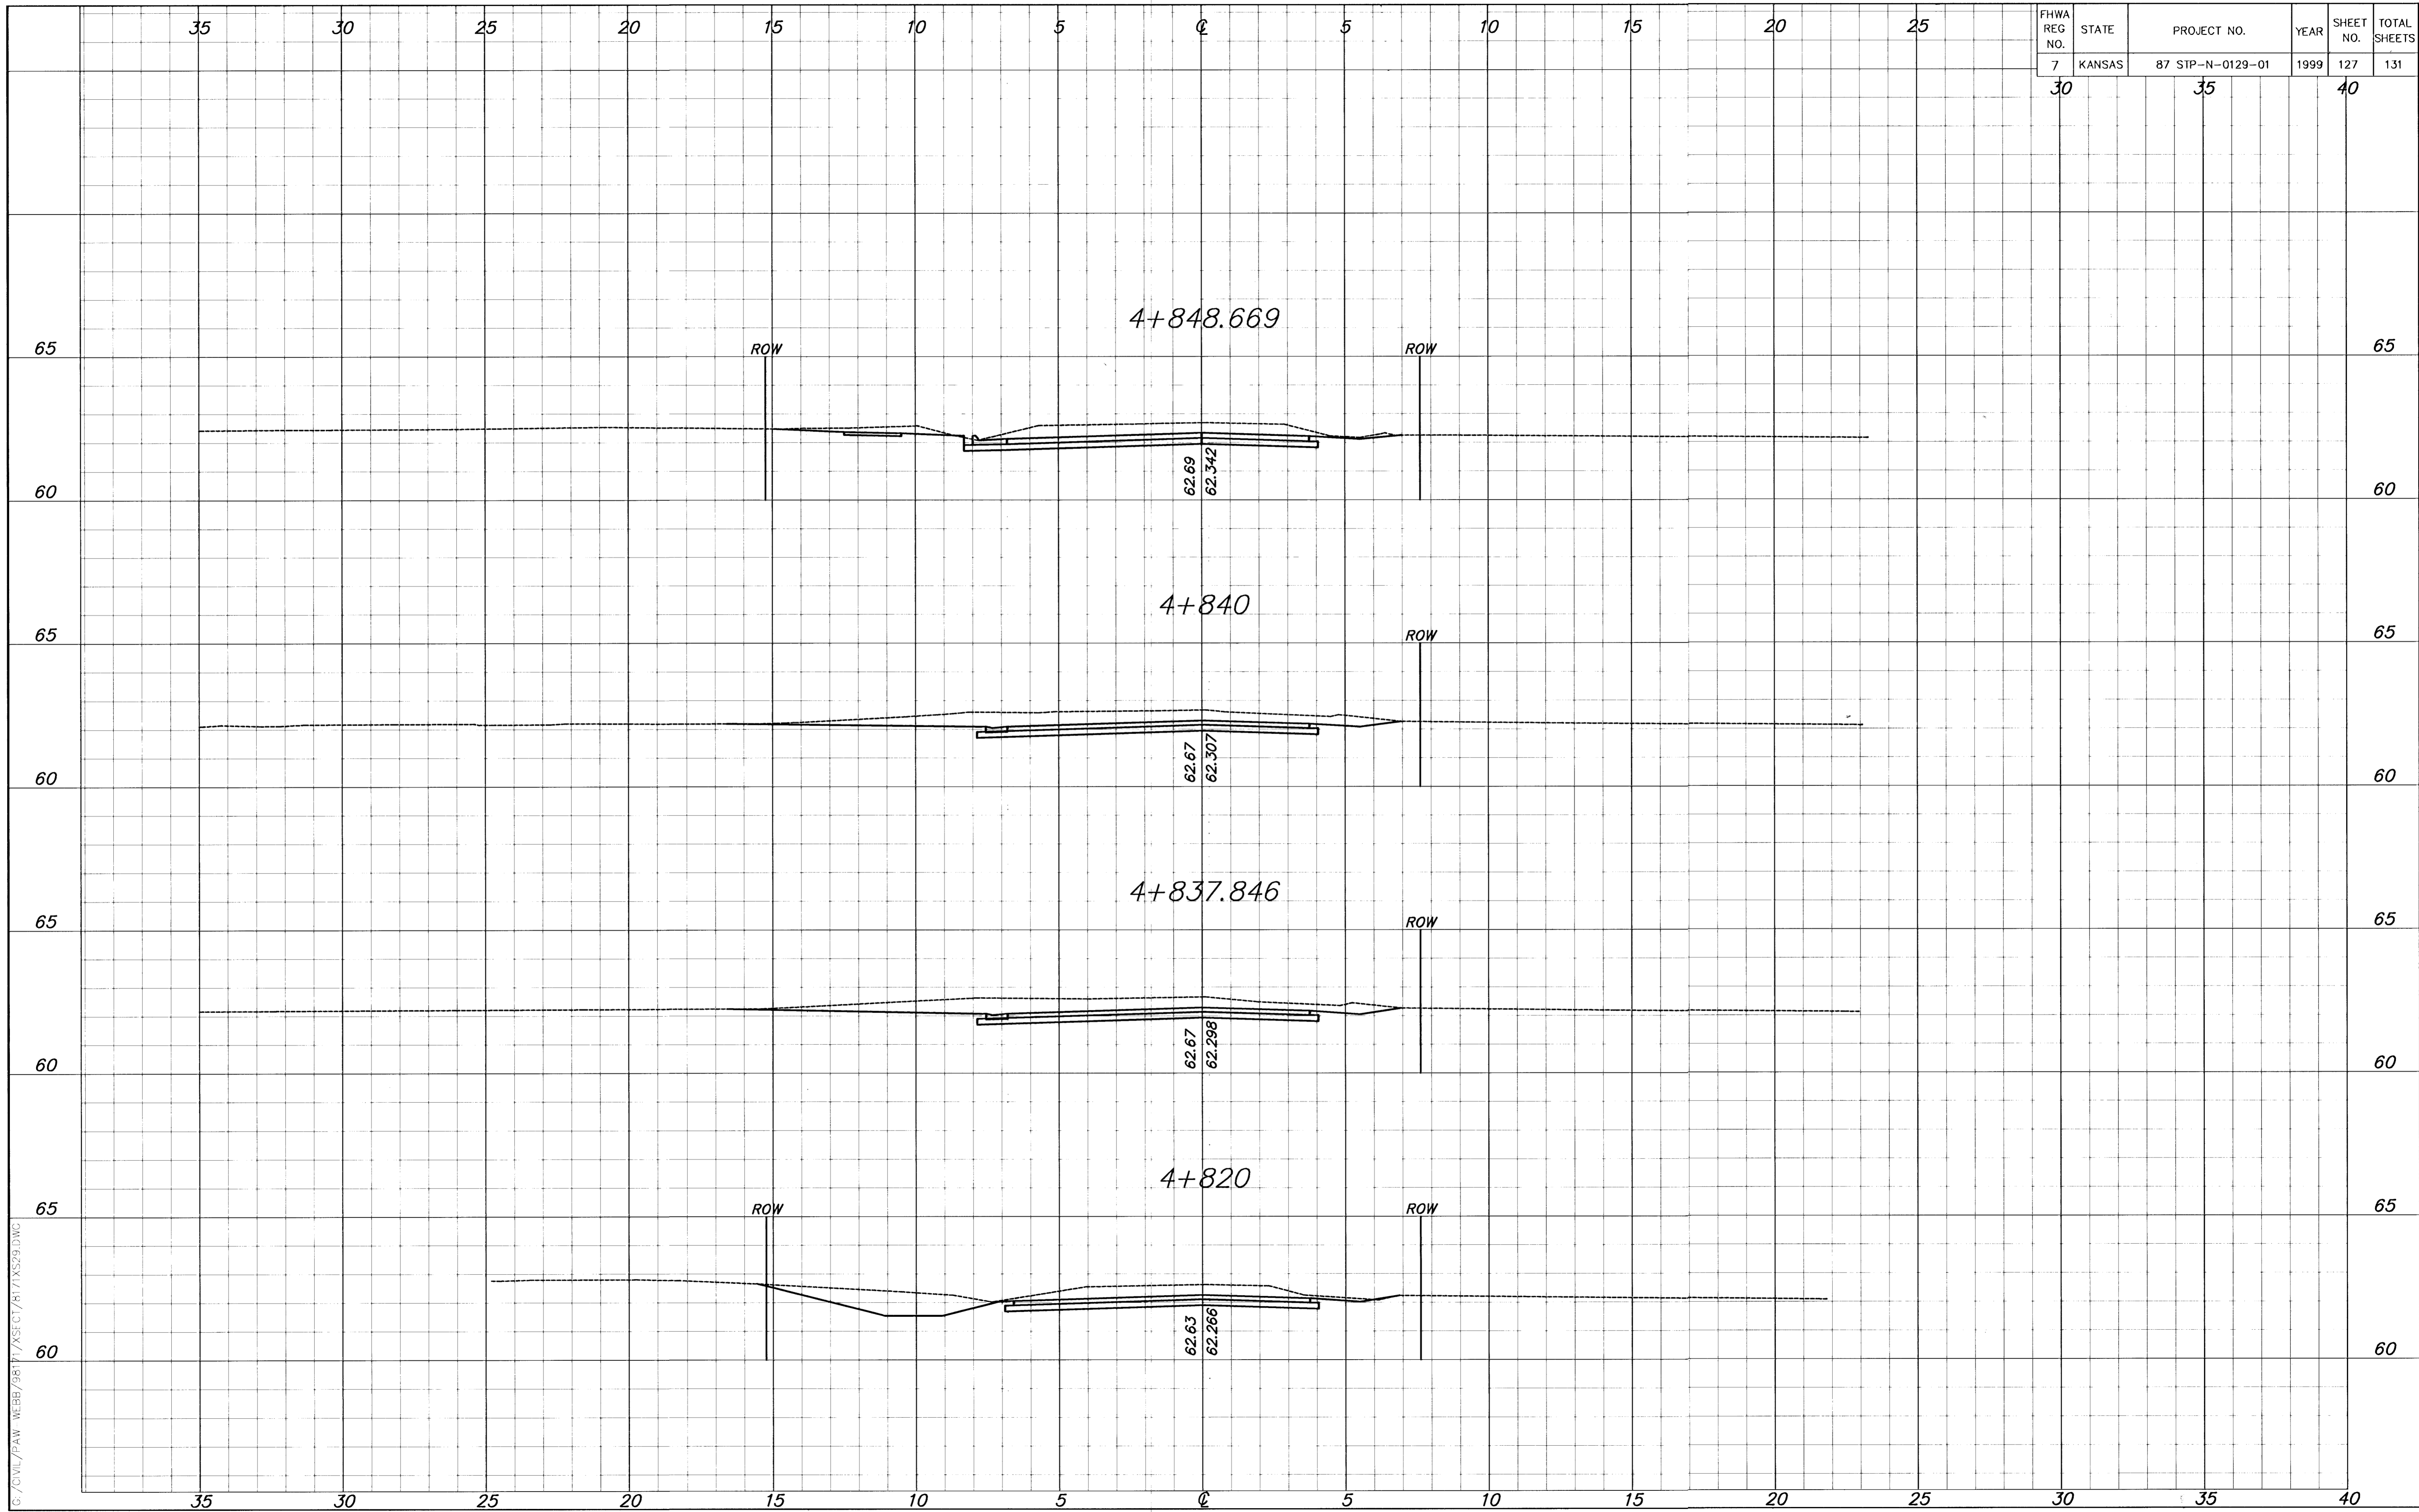

G:\CIVIL\PAW-WEBB\98171\XSF\CT\81\XSS29.DWG Fr, Jul 28 13:35:56 2000