


STATE	PROJECT NO.	YEAR	SHEET NO.	TOTAL SHEETS
KANSAS	87 N-0616-01	2017	161	166

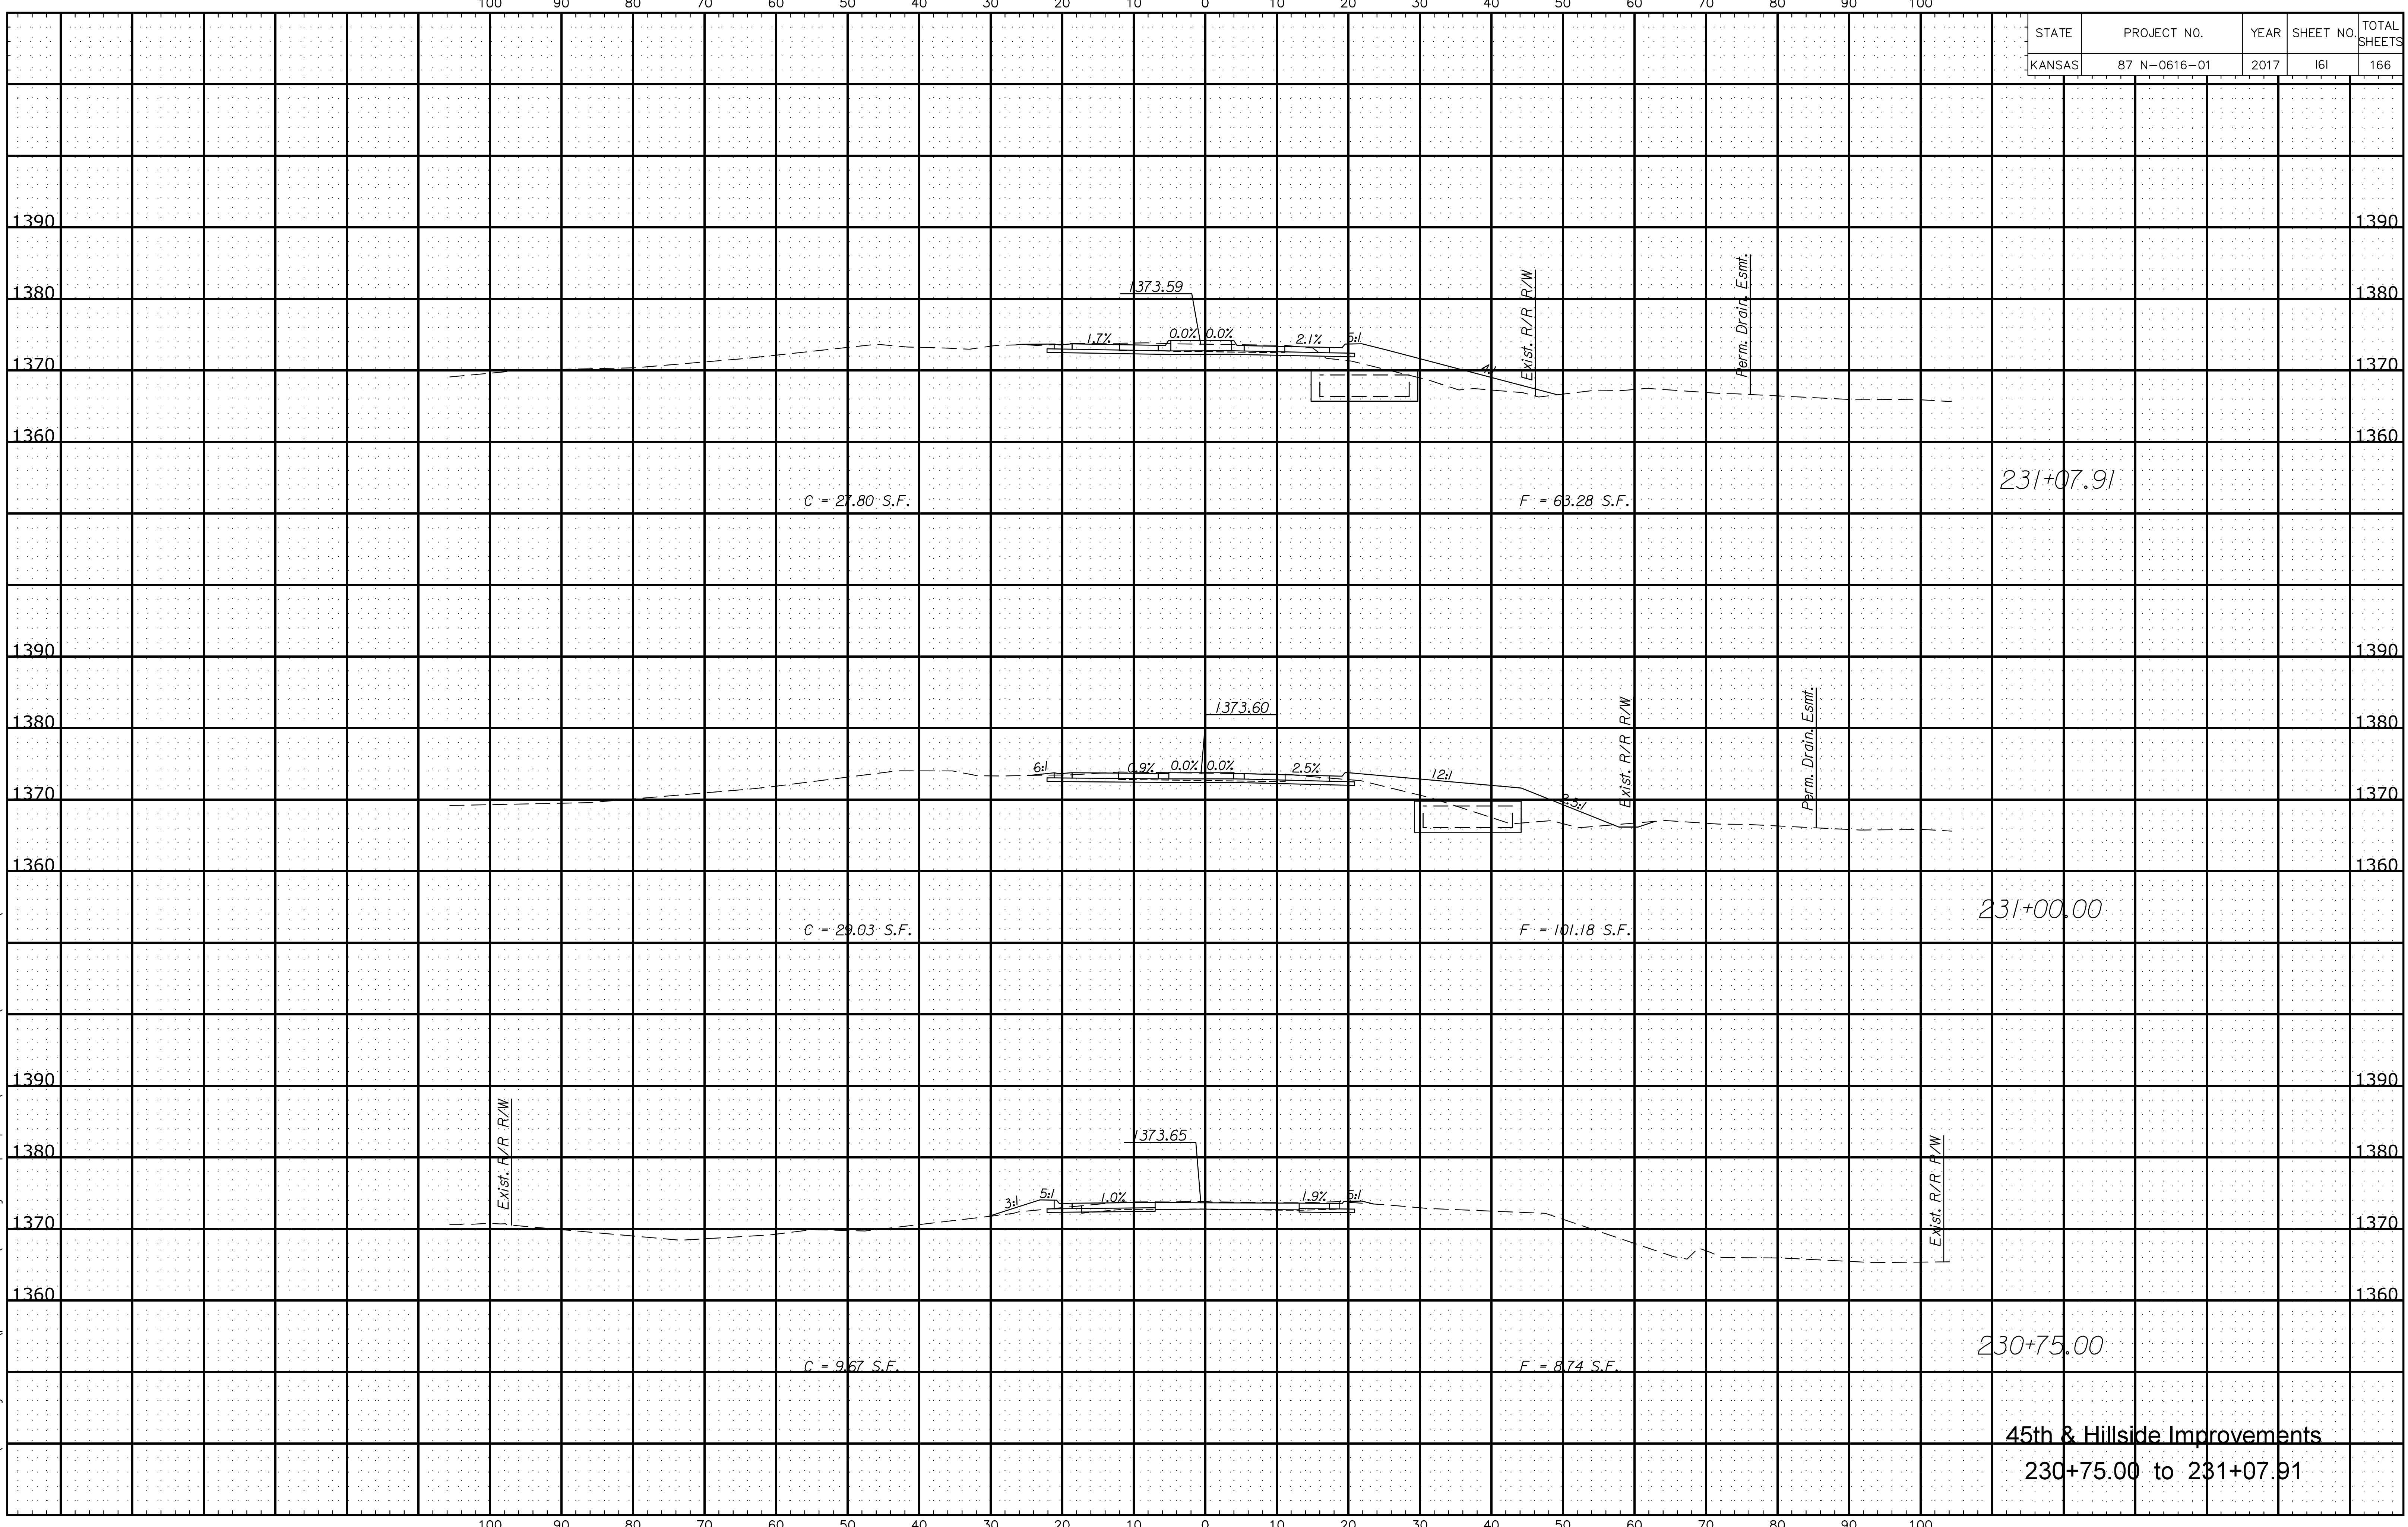

Plotted By: ntitle10/9/2017  
 File z:\transystems\pw\_local\transyscorp-pw1\taumel\d0258264\C-RDW-M02-801.DGN

**45th & Hillside Improvements**  
 230+75.00 to 231+07.91