


Plotted By: titled
File x: \\transystems\pw_local\transyscorp-pw1\taumel\d0258264\C-RDW-M02-801.DGN

| STATE | PROJECT NO. | YEAR | SHEET NO. | TOTAL SHEETS |
|--------|--------------|------|-----------|--------------|
| KANSAS | 87 N-0616-01 | 2017 | 163 | 166 |

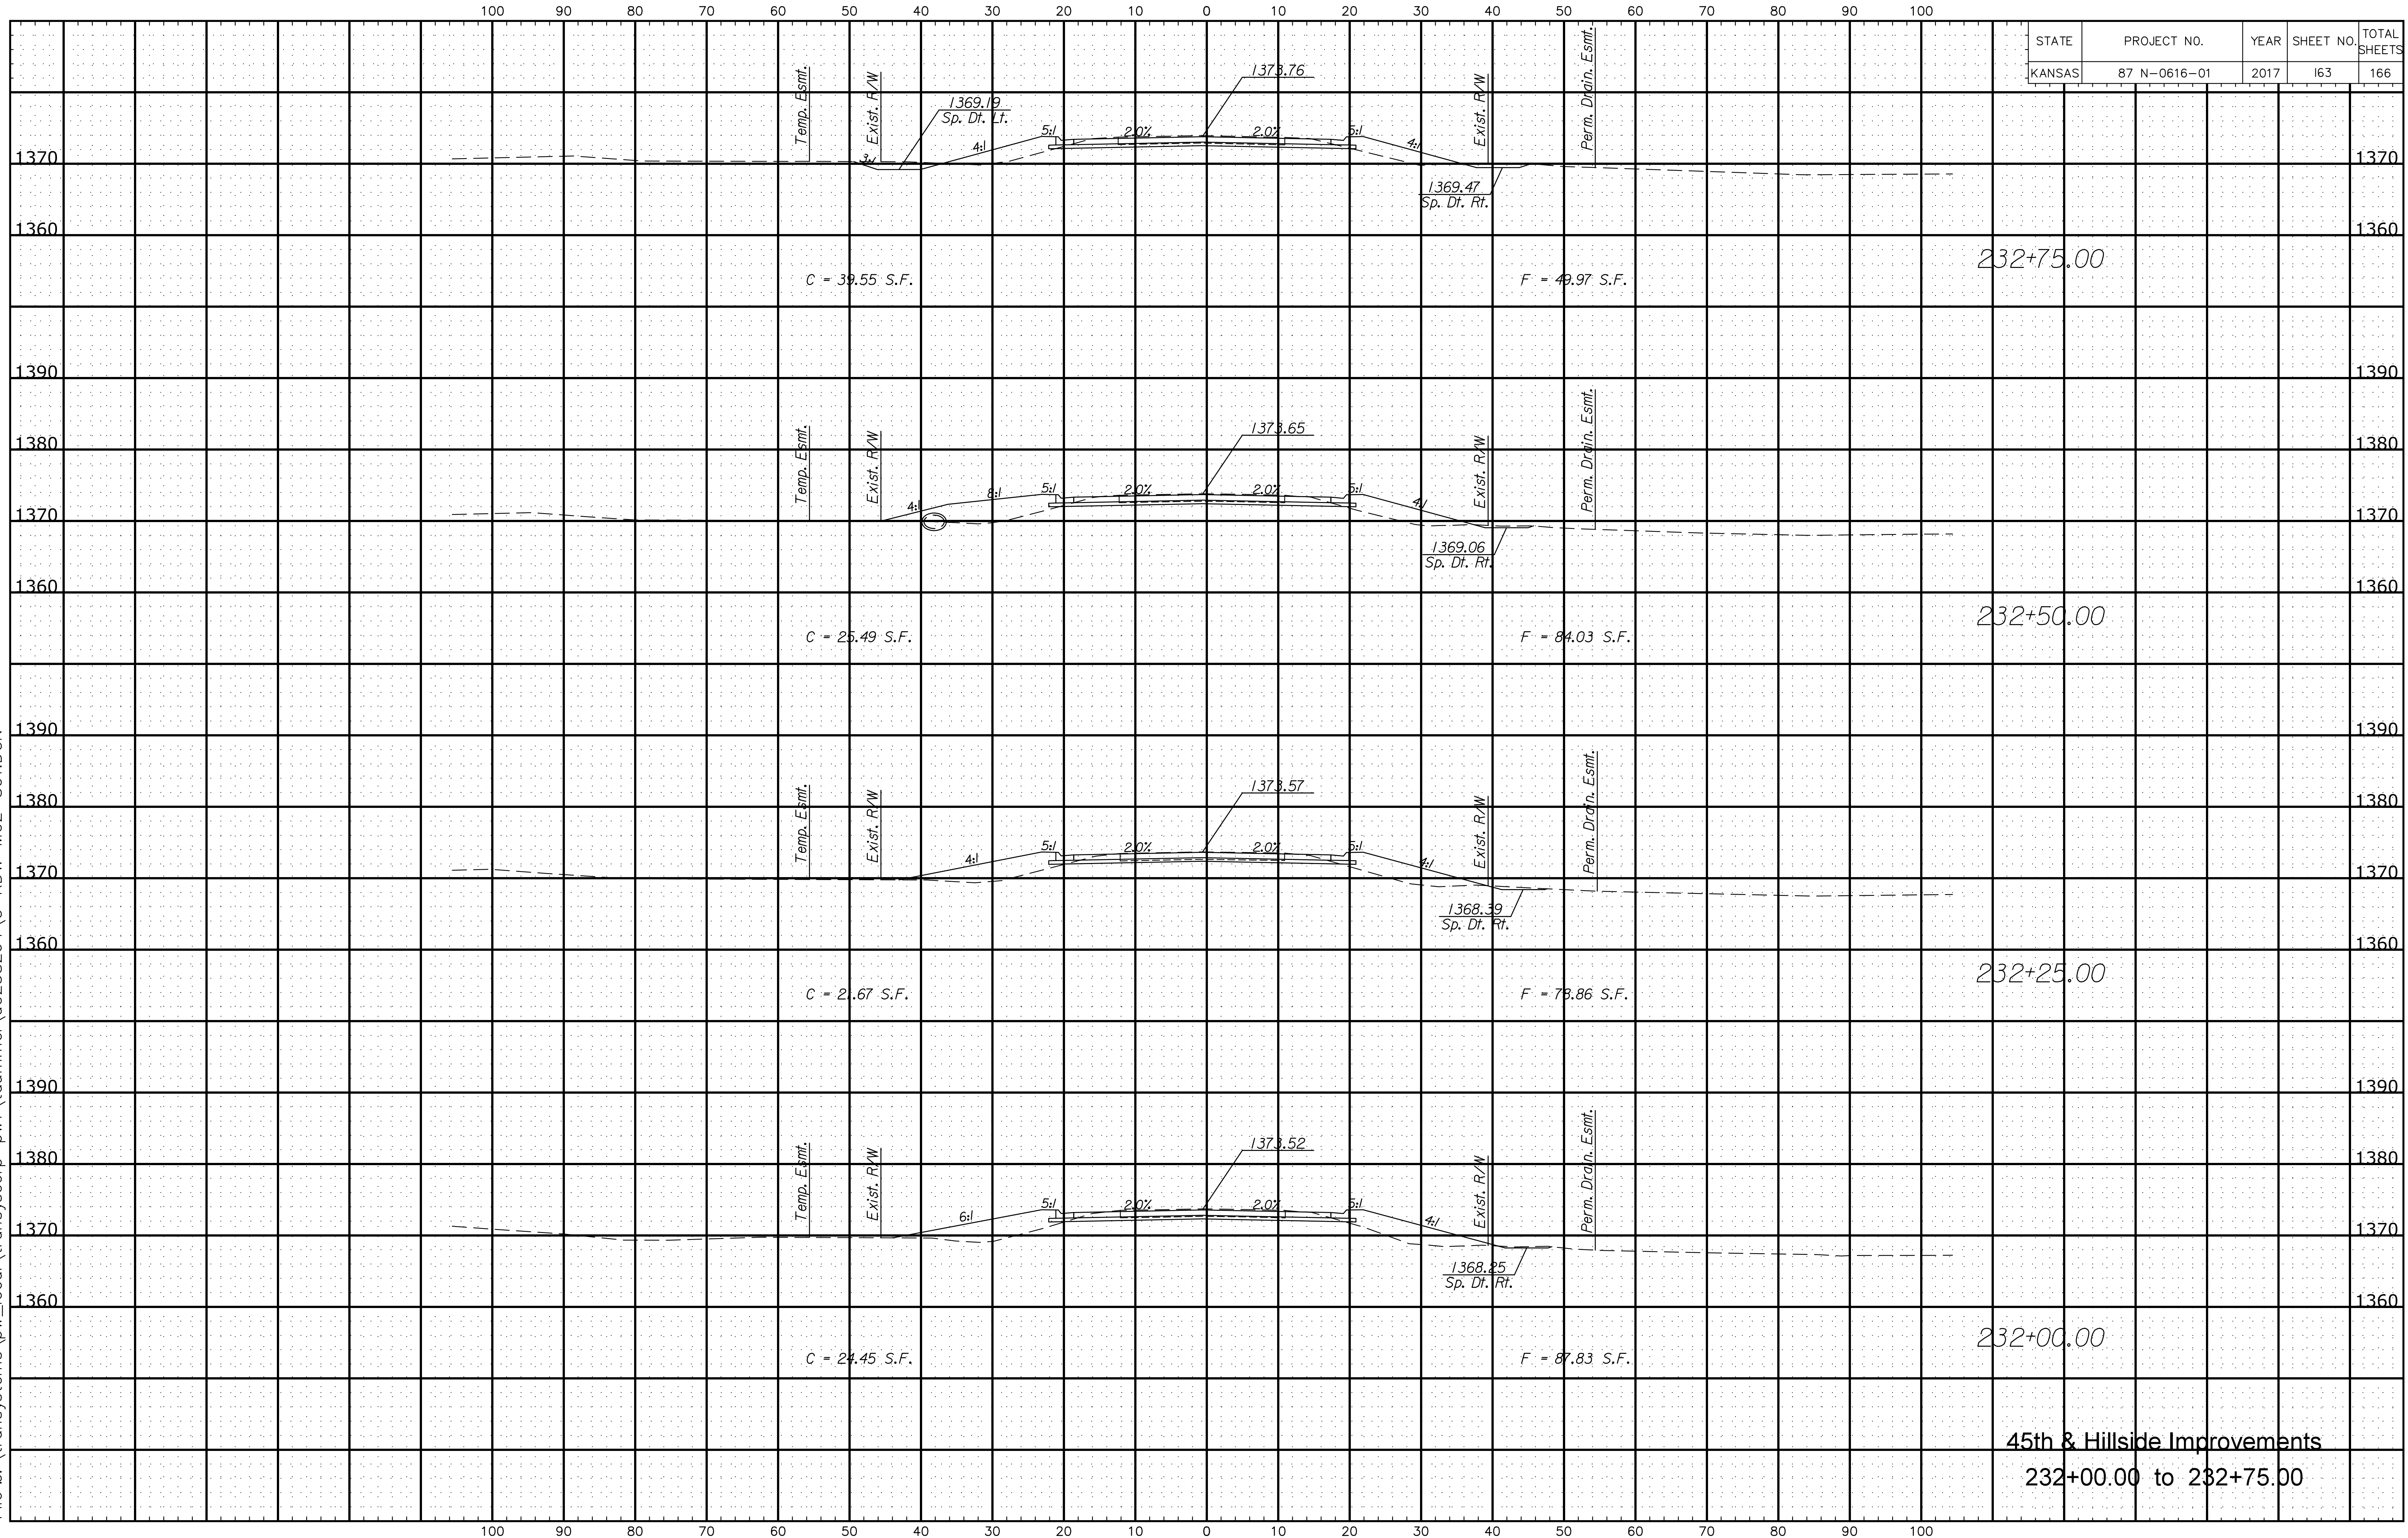

45th & Hillside Improvements
232+00.00 to 232+75.00