


Plotted By:ntitled  
File x:\transystems\pw\_local\transyscorp-pw1\taummel\d0258264\C-RDW-M02-801.DGN

STATE	PROJECT NO.	YEAR	SHEET NO.	TOTAL SHEETS
KANSAS	87 N-0616-01	2017	165	166

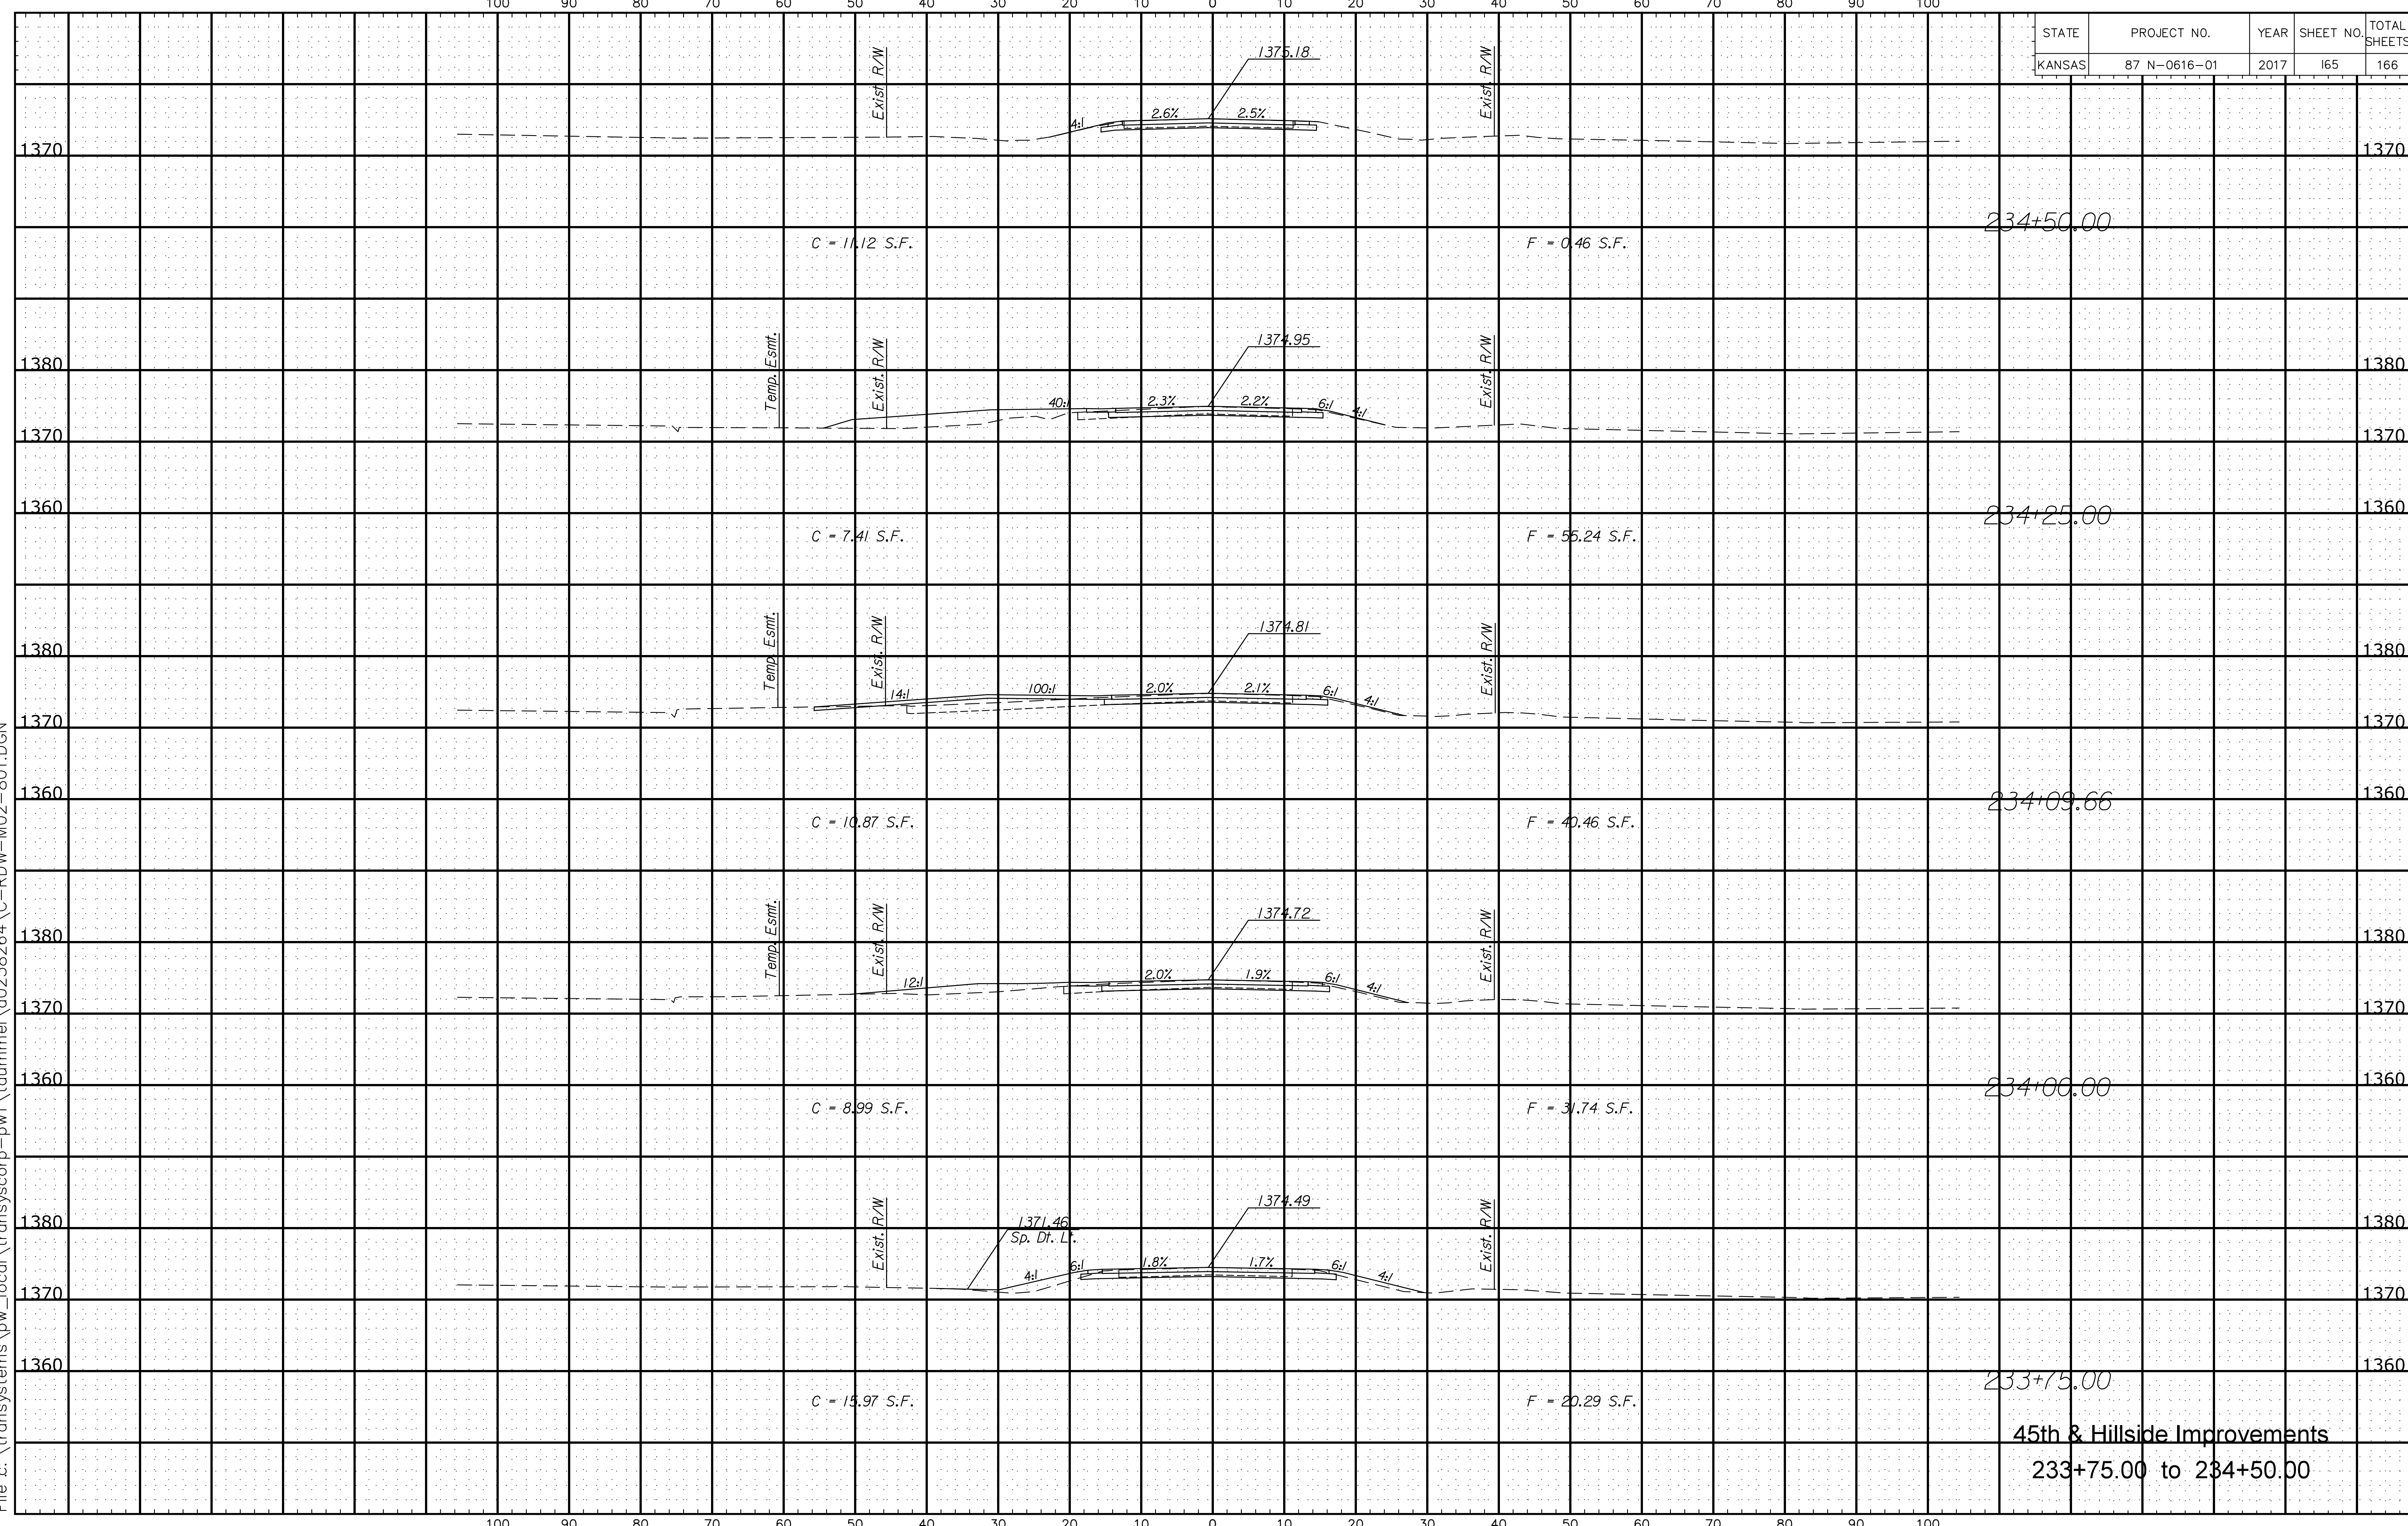

**45th & Hillside Improvements**  
233+75.00 to 234+50.00