


FHWA REG NO.	STATE	PROJECT NO.	YEAR	SHEET NO.	TOTAL SHEETS
7	KANSAS	87 STP-N-0129-01	1999	128	131
		30	35	40	

BY	DATE
FINAL SURVEY	
PLOTTED AREAS	
CHECKED	

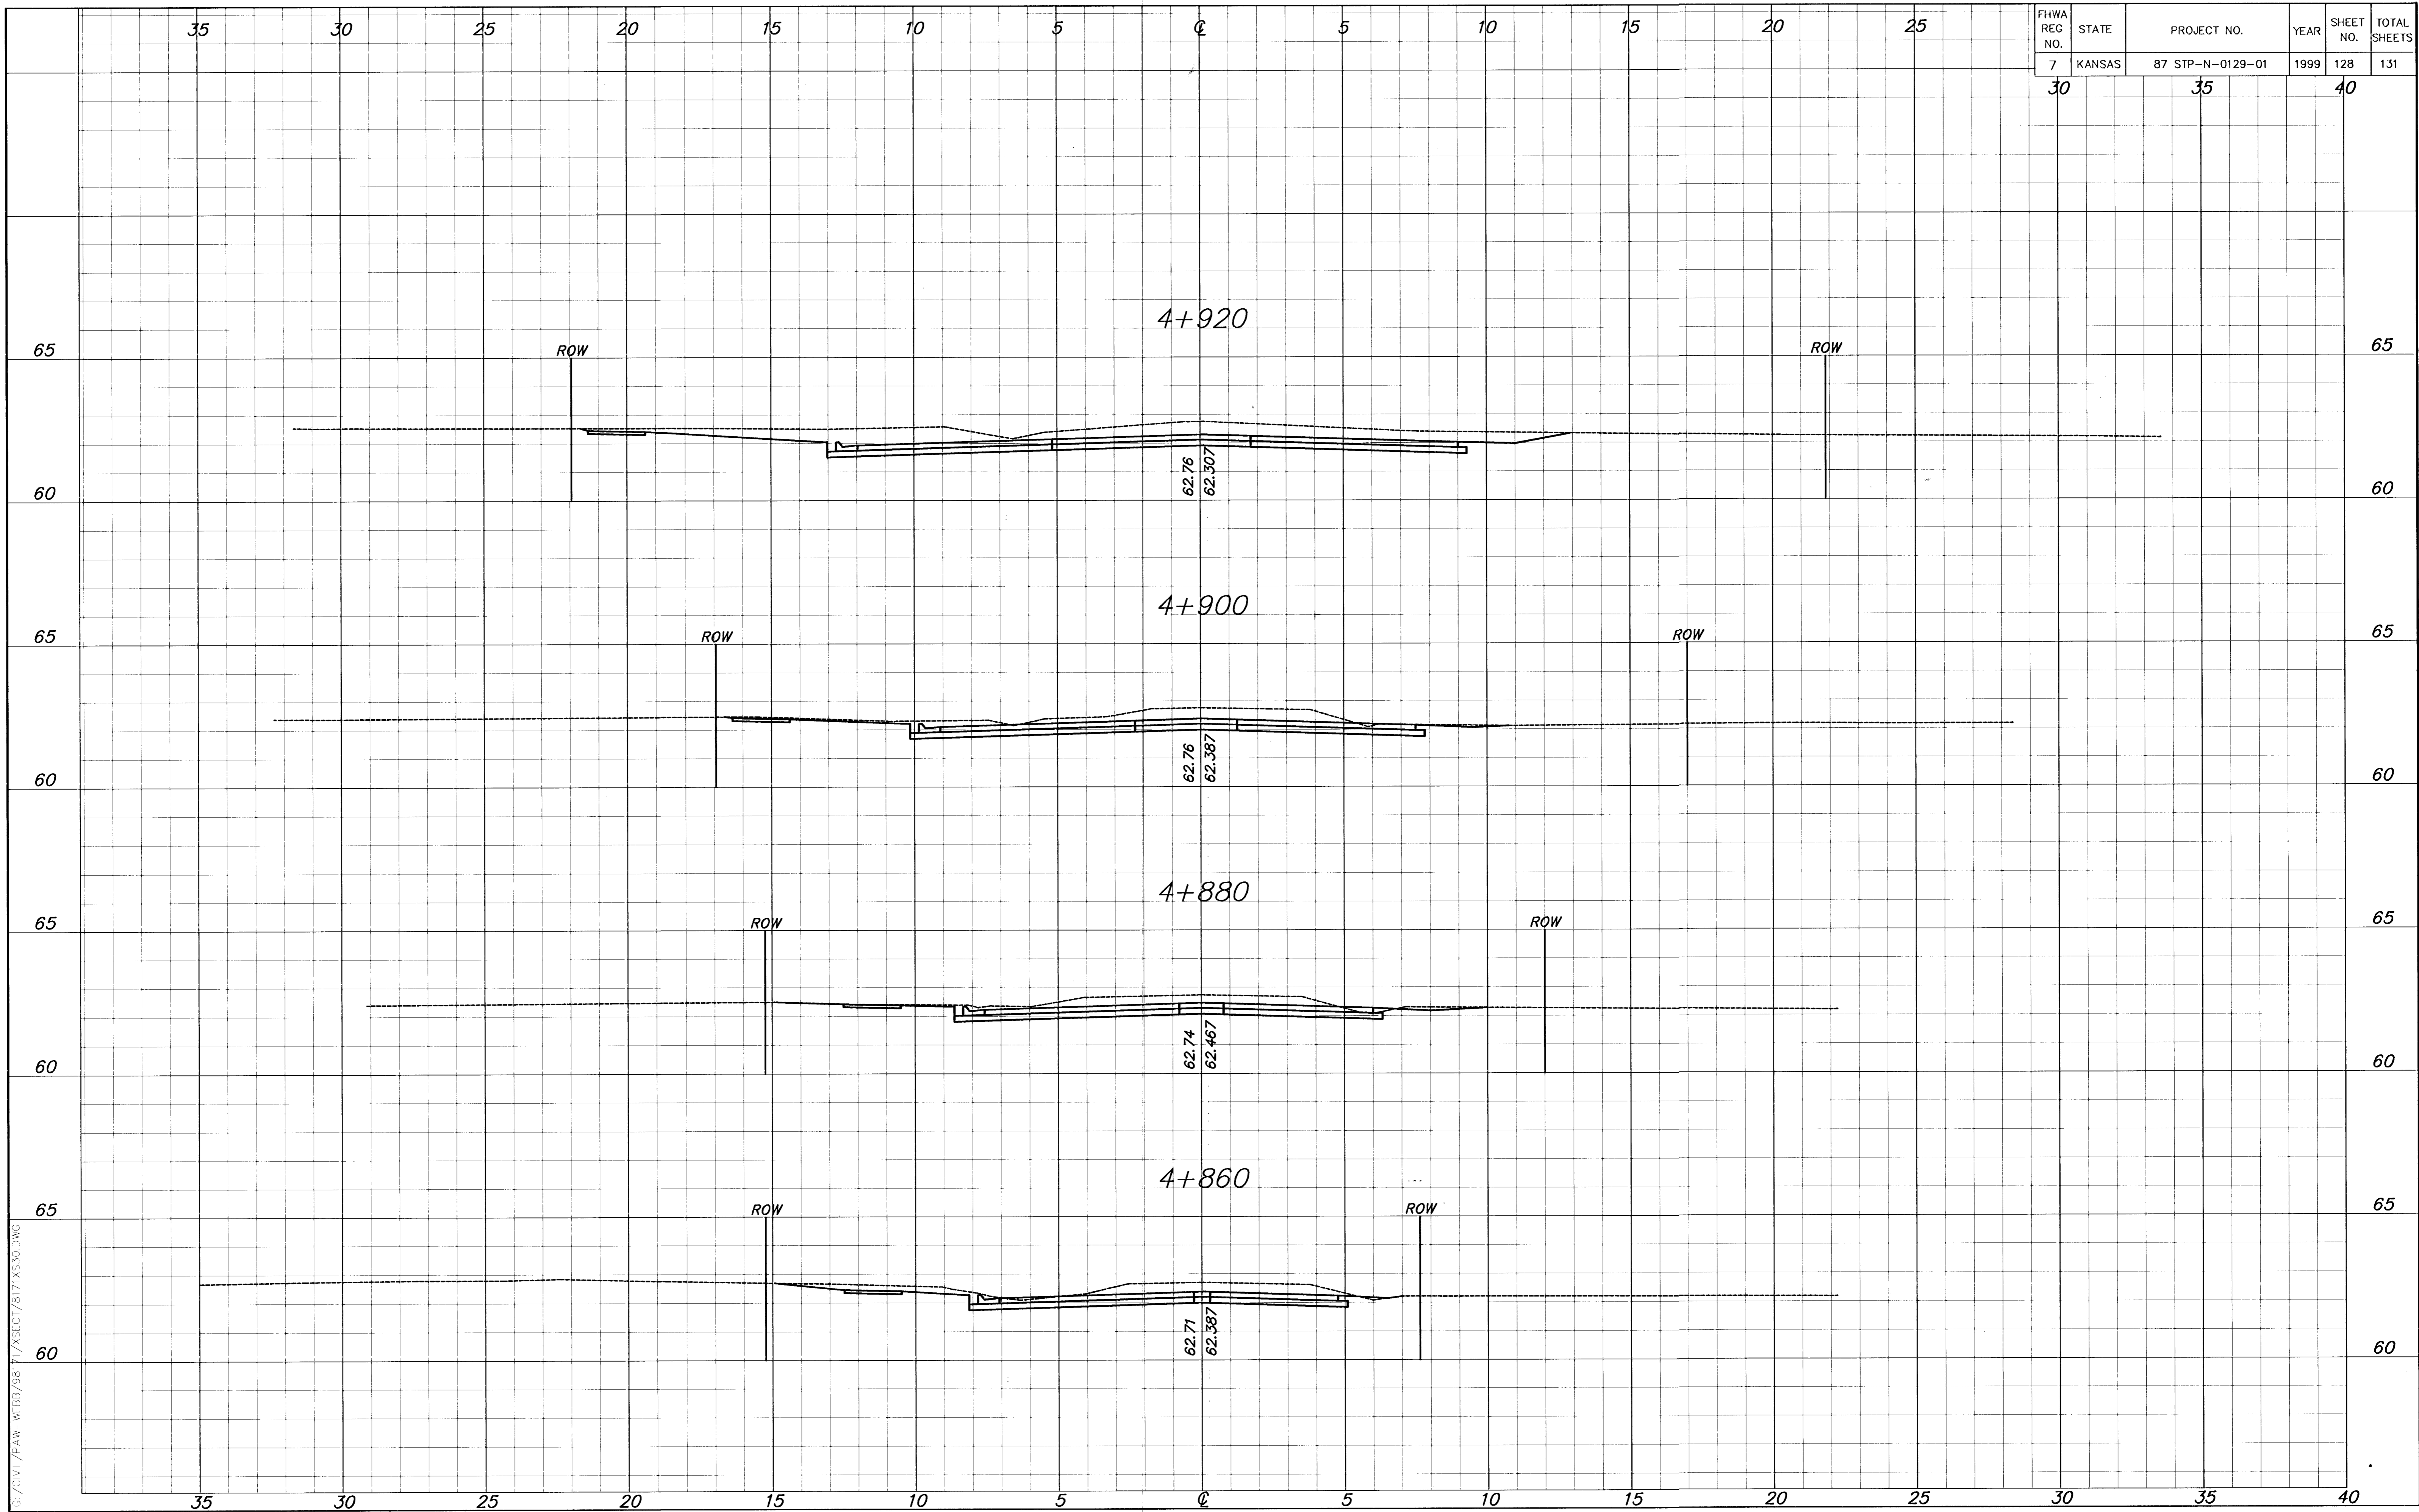

G:\CIVIL\PAW-WEBB\9817\XSECT\817\XSS30.DWG Fr1 Jul 28 13:43:50 2000