


10/9/2017 12:29:24 PM c:\transystems\work\local\transystems\work\taumnet\0250264C-CRP-M01-201.DGN

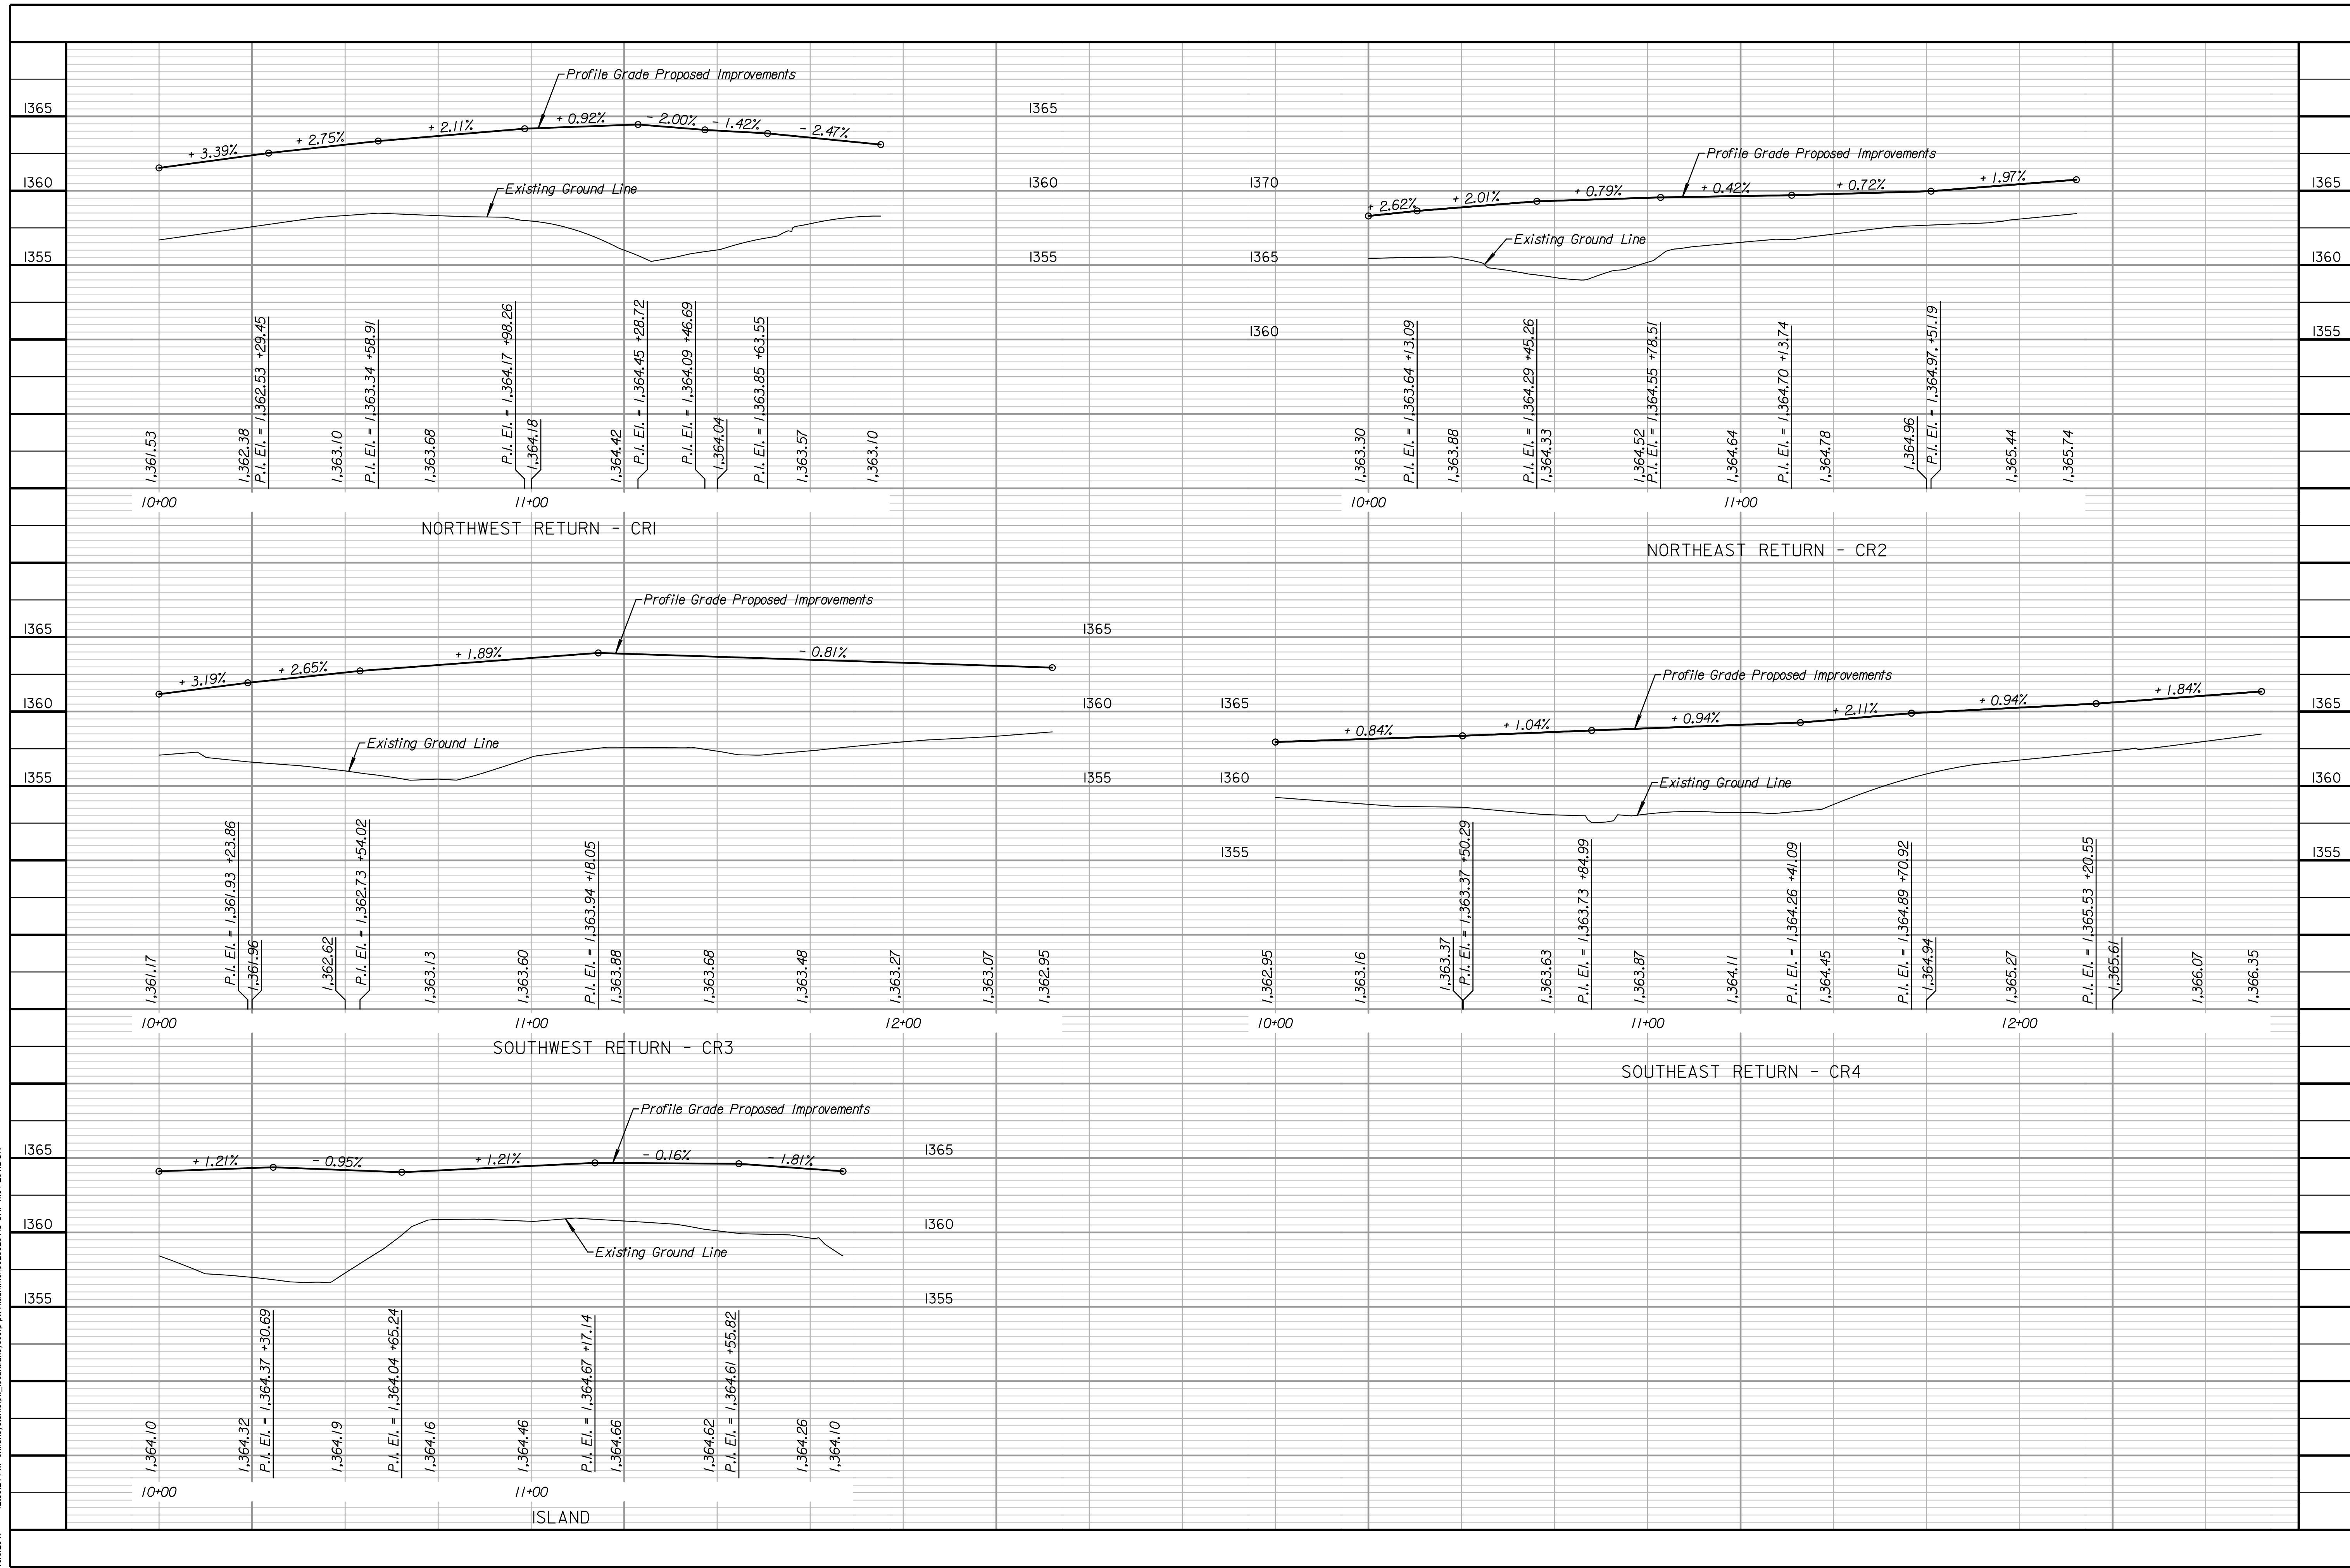

245 NORTH WACO  
SUITE 222  
WICHITA, KANSAS 67202  
PHONE: 316-303-3000  
FAX: 316-303-0166

CONSULTANTS:

**45TH & HILLSIDE  
INTERSECTION IMPROVEMENT**  
WICHITA, KANSAS

REVISIONS:	MARK	DATE	DESCRIPTION

PROJ NO: 87 N-0616-01  
SCALE: 1"=20'  
DATE: 10/9/2017  
DESIGNED BY: TAU  
DRAWN BY: TAU  
CHECKED BY: MDB

SHEET TITLE:  
**CURB RETURN  
DETAILS**

SHEET NO.  
**22**

SHEET 22 OF 166