


FHWA REG NO.	STATE	PROJECT NO.	YEAR	SHEET NO.	TOTAL SHEETS
7	KANSAS	87 STP-N-0129-01	1999	129	131
		30	35	40	

FINAL SURVEY	PLOTTED AREAS	DATE
AREAS CHECKED		

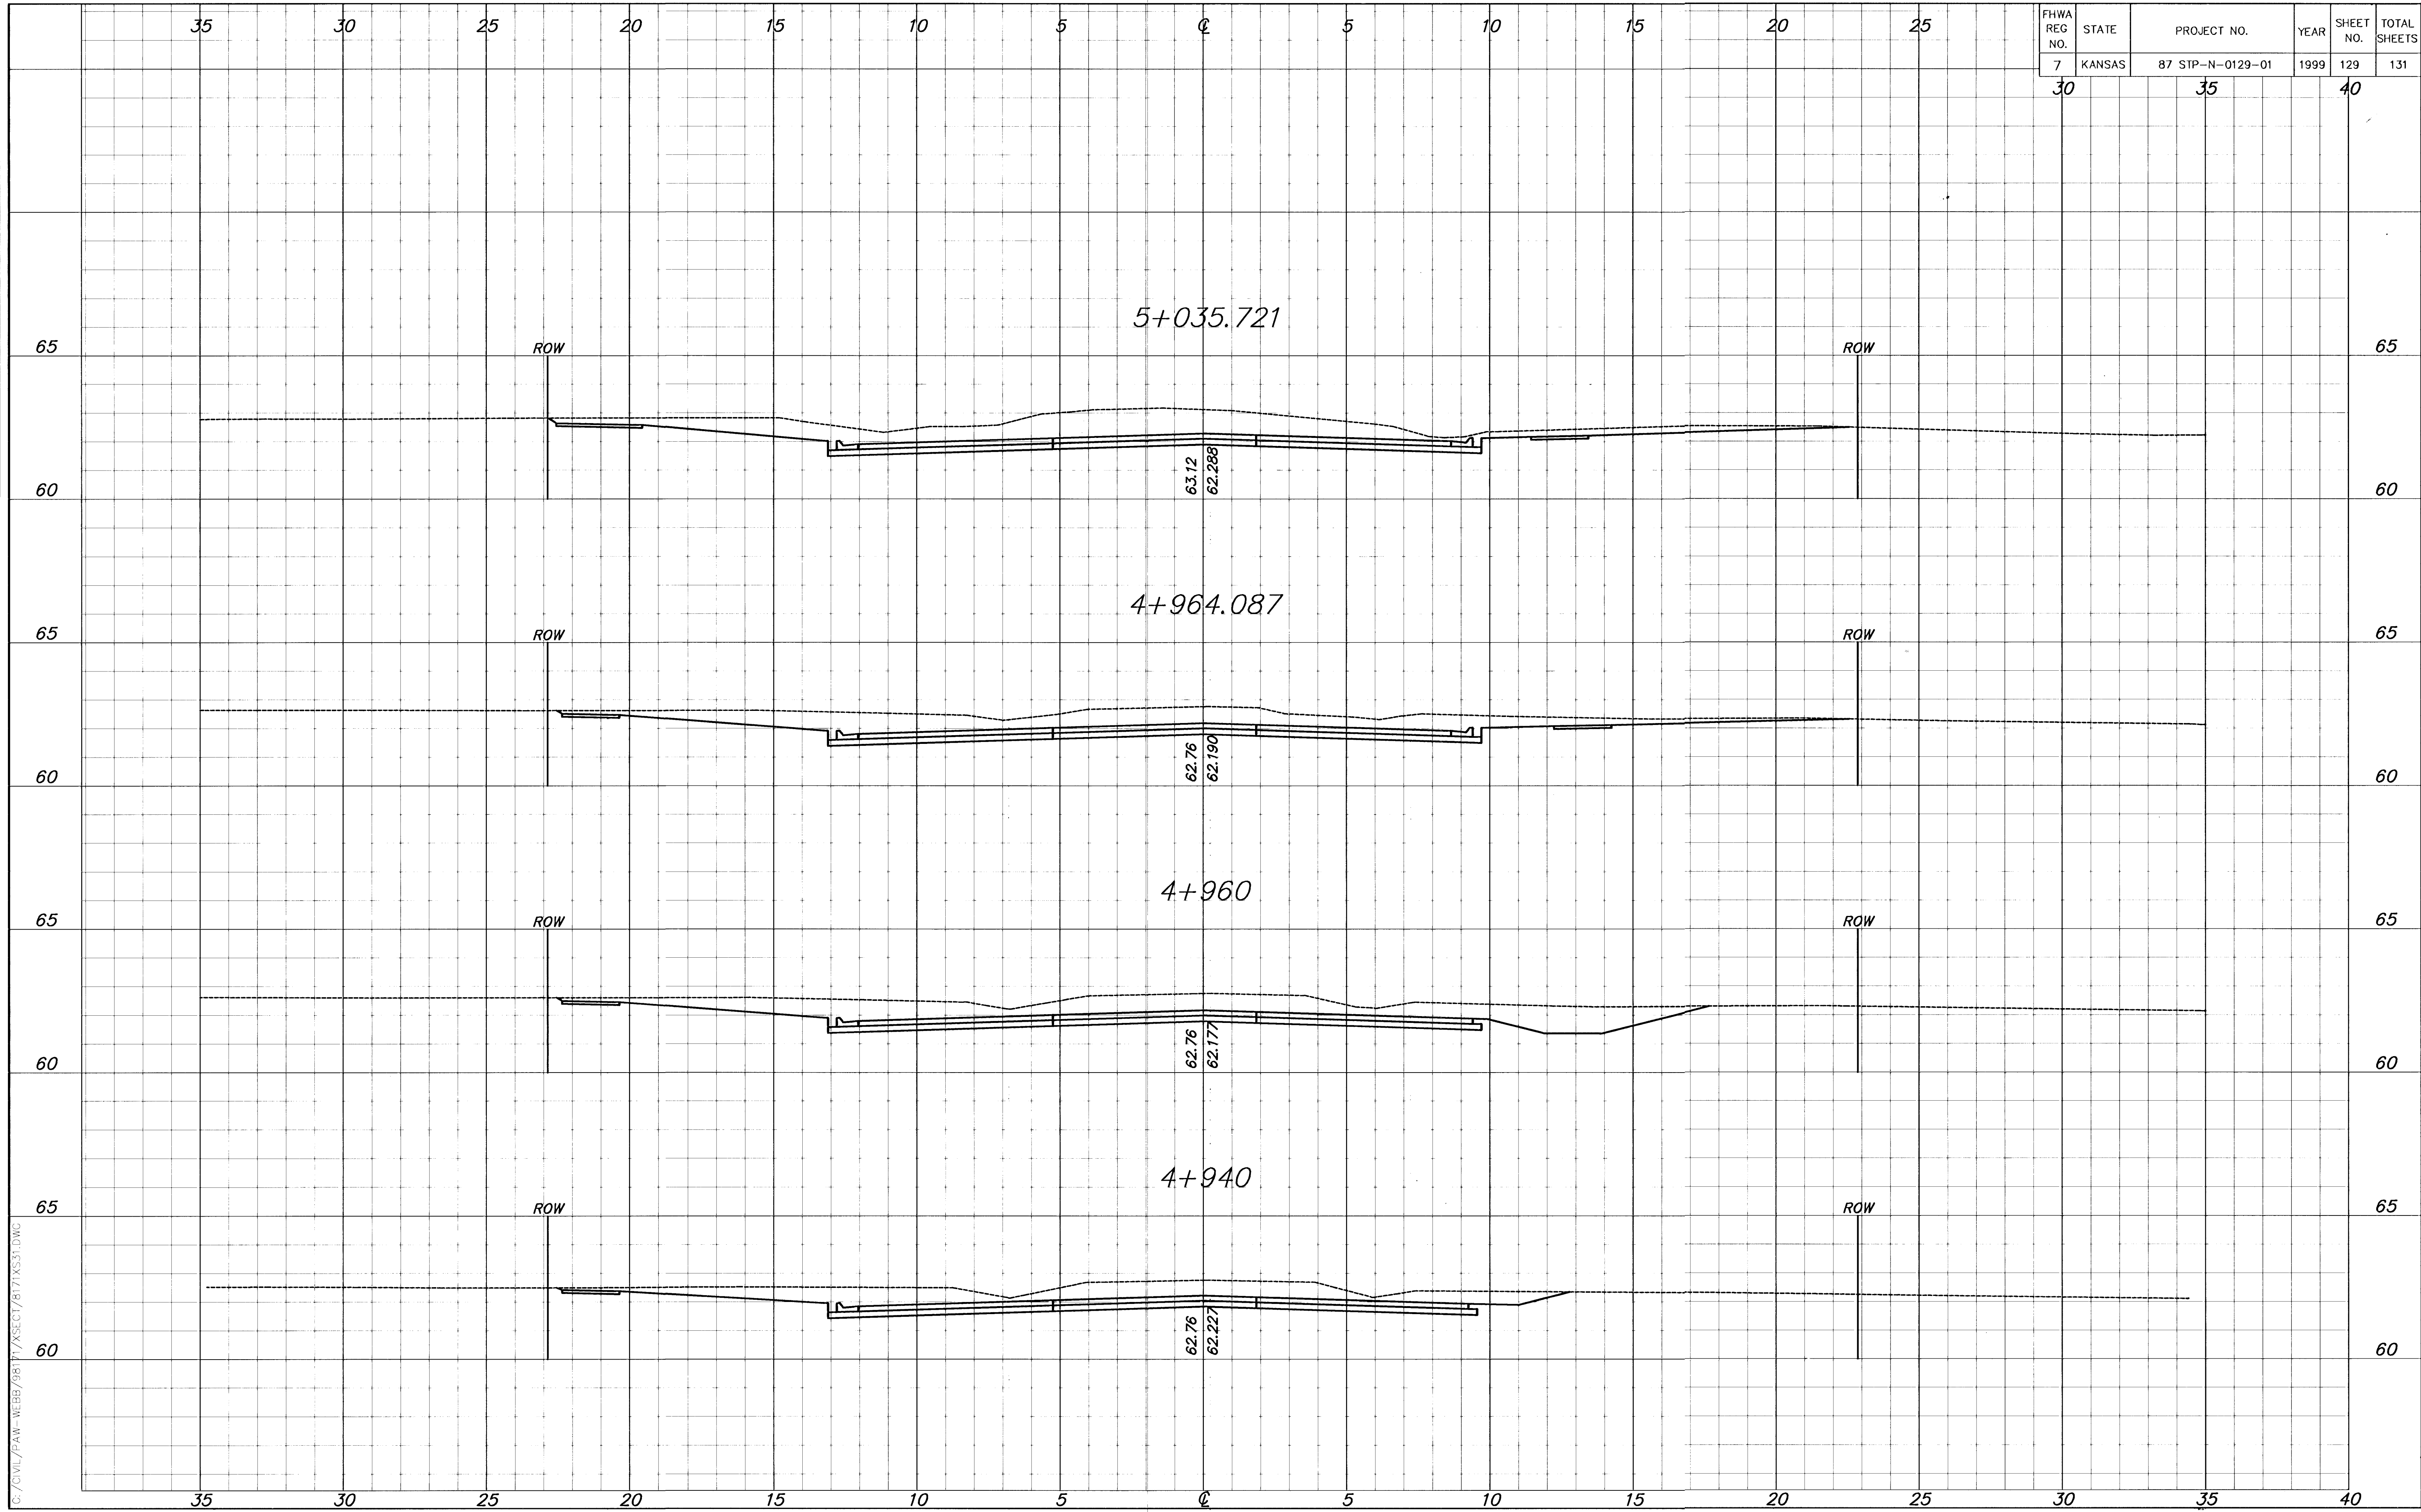

C:\CIVIL\PAW-WEBB\98171\XSECT\8171XS31.DWG FRI JUL 26 13:46:41 2000