


FHWA REG NO.	STATE	PROJECT NO.	YEAR	SHEET NO.	TOTAL SHEETS
7	KANSAS	87 STP-N-0129-01	1999	131	131
		30	35	40	

BY	DATE
FINAL SURVEY	AREAS CHECKED

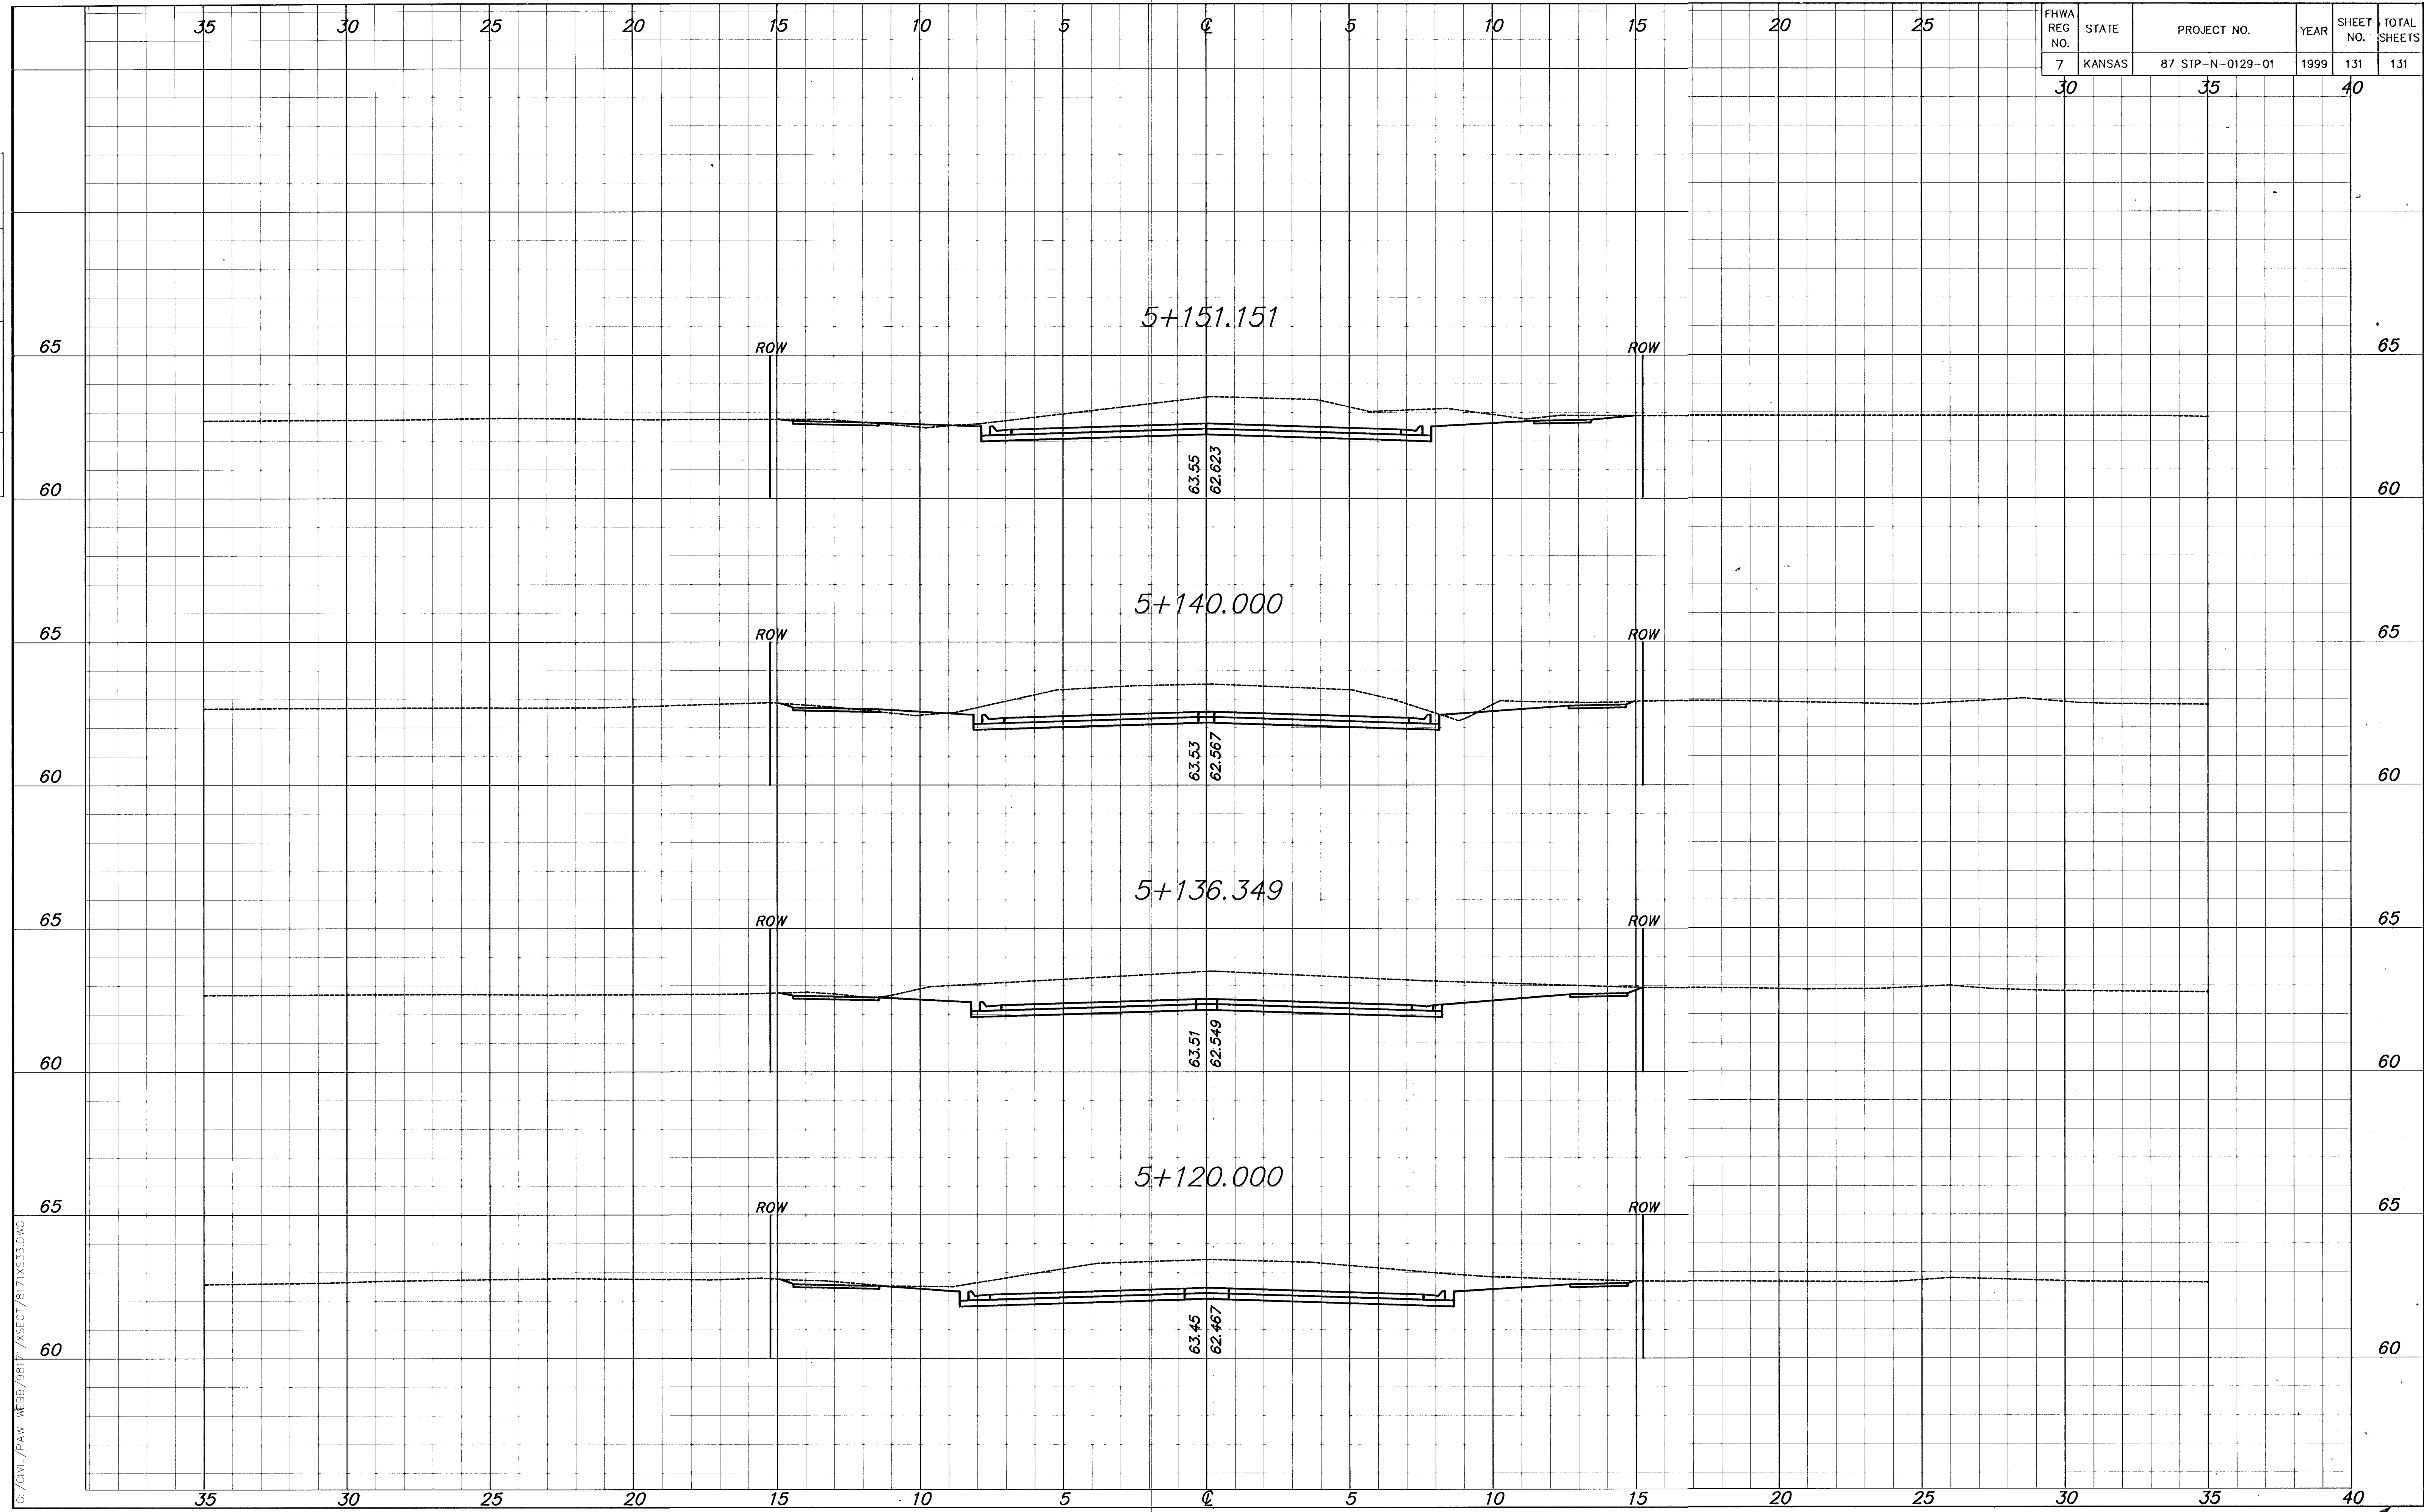

G:\CIVIL\PAW-WEBB\98171\SECT\8171\XS33.DWG Tue Jul 18 14:00:07 2000

G:\CIVIL\PAW-WEBB\98171\SECT\8171\XS33.DWG