
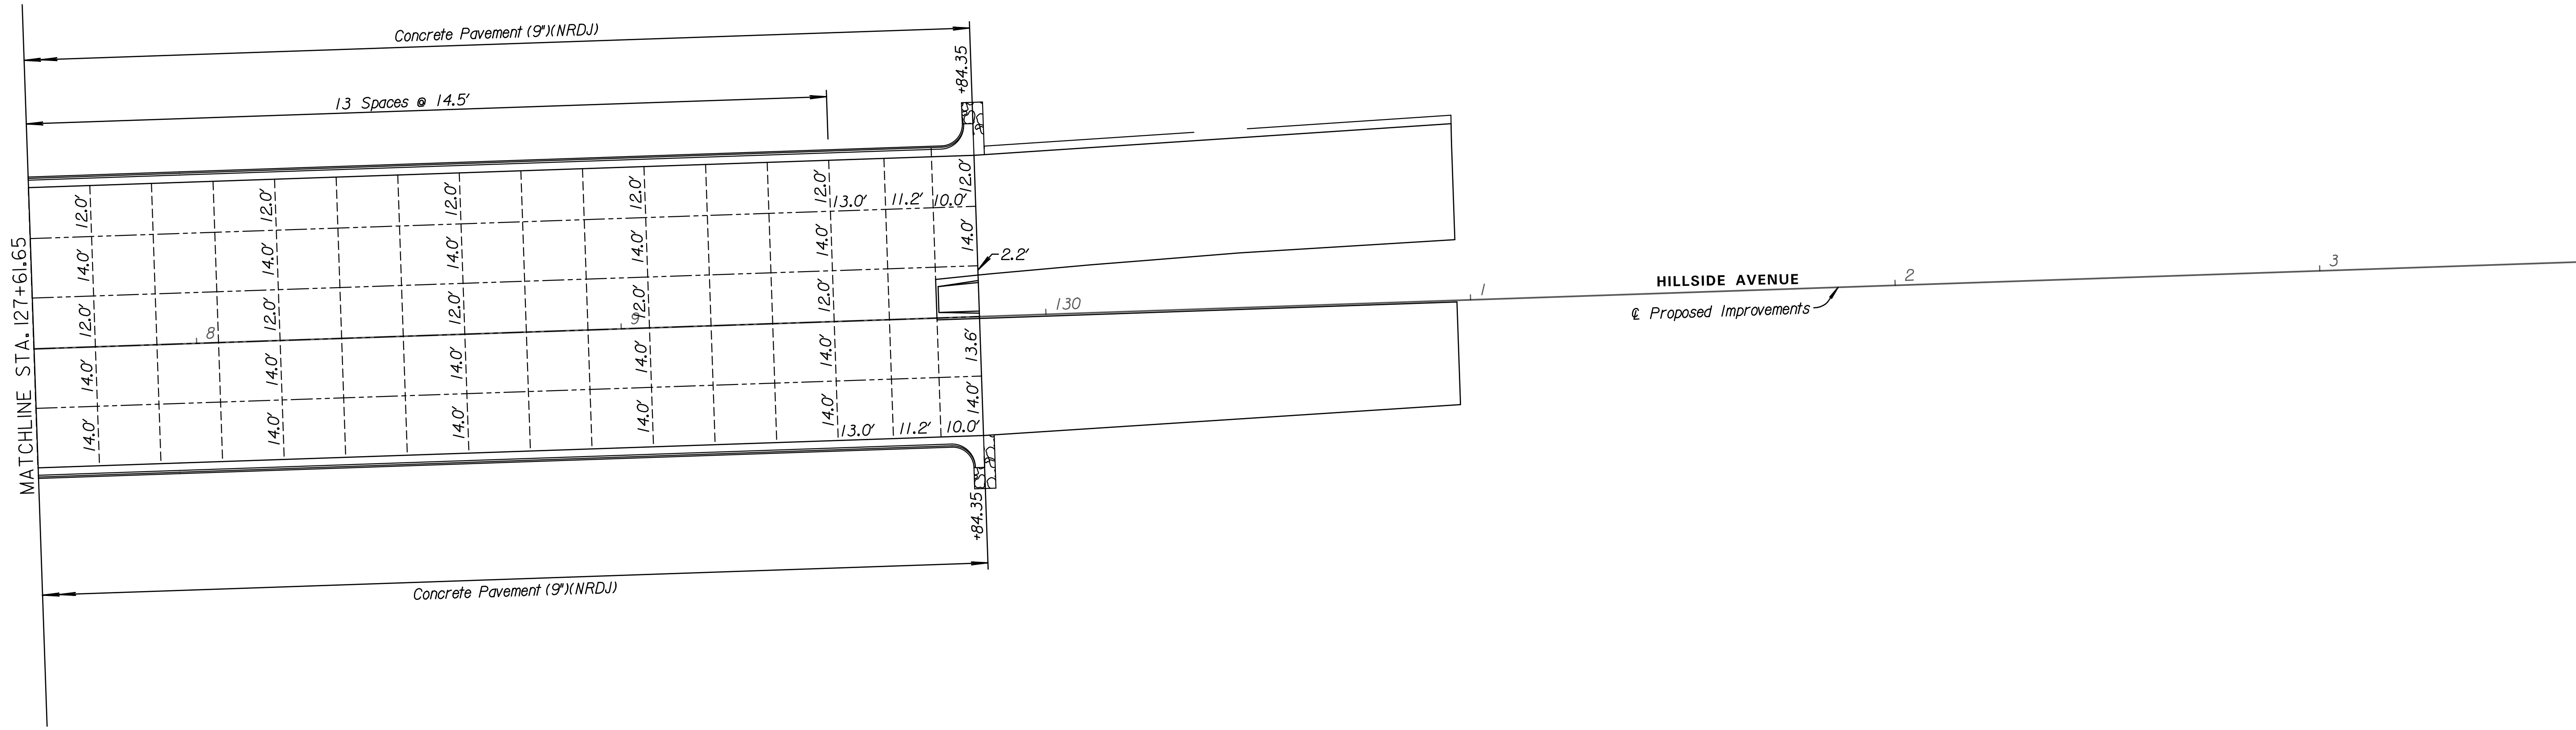


**LEGEND**

- Longitudinal Joint
- Contraction Joint
- Expansion Joint

**Note:**  
 Mainline concrete pavement on Hillside Avenue and 45th Street includes both "Concrete Pavement (9')(Reinforced)", "Concrete Railroad Approach", and "Concrete Pavement (9')(NRDJ)". See plan sheets & typical section sheets for the specific locations.  
 Pavement Joints shall be continued through curb & gutter and match joint patterns where possible.

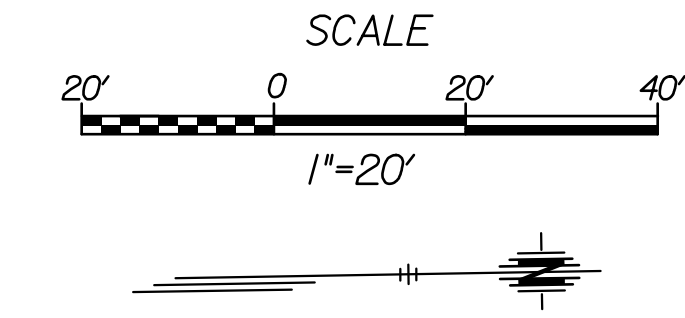

**Tran Systems**  
 245 NORTH WACO  
 SUITE 222  
 WICHITA, KS 67202  
 PHONE: 316-303-3000  
 FAX: 316-303-0156

CONSULTANTS:

CONSULTANTS:

**45TH & HILLSIDE INTERSECTION IMPROVEMENT**  
 WICHITA, KANSAS

REVISIONS:	MARK	DATE	DESCRIPTION

PROJ NO: 87 N-0616-01  
 SCALE: 1"=20'  
 DATE: 10/9/2017  
 DESIGNED BY: TAU  
 DRAWN BY: TAU  
 CHECKED BY: MDB

SHEET TITLE:  
**HILLSIDE AVE.  
 PVMT. JOINTING  
 STA. 127+61.65 TO  
 STA. 129+84.35**

SHEET NO.  
**47**

tau\mml 10/9/2017 2:35:04 PM - c:\tran\systems\paw\_boc\tran\systems\paw\tau\mml\0258264C-JNT-M01-103.DGN