


Note:  
All concrete pavement for the K-254 off-ramp shall be "Concrete Pavement (9") (Reinforced)" unless otherwise noted.

Pavement Joints shall be continue through curb & gutter and match joint patterns where possible.

For information on 45th Street & K-254 off-ramp Jointing lengths, See Sheets 45th Joint

LEGEND

- Longitudinal Joint
- - - Contraction Joint
- Expansion Joint

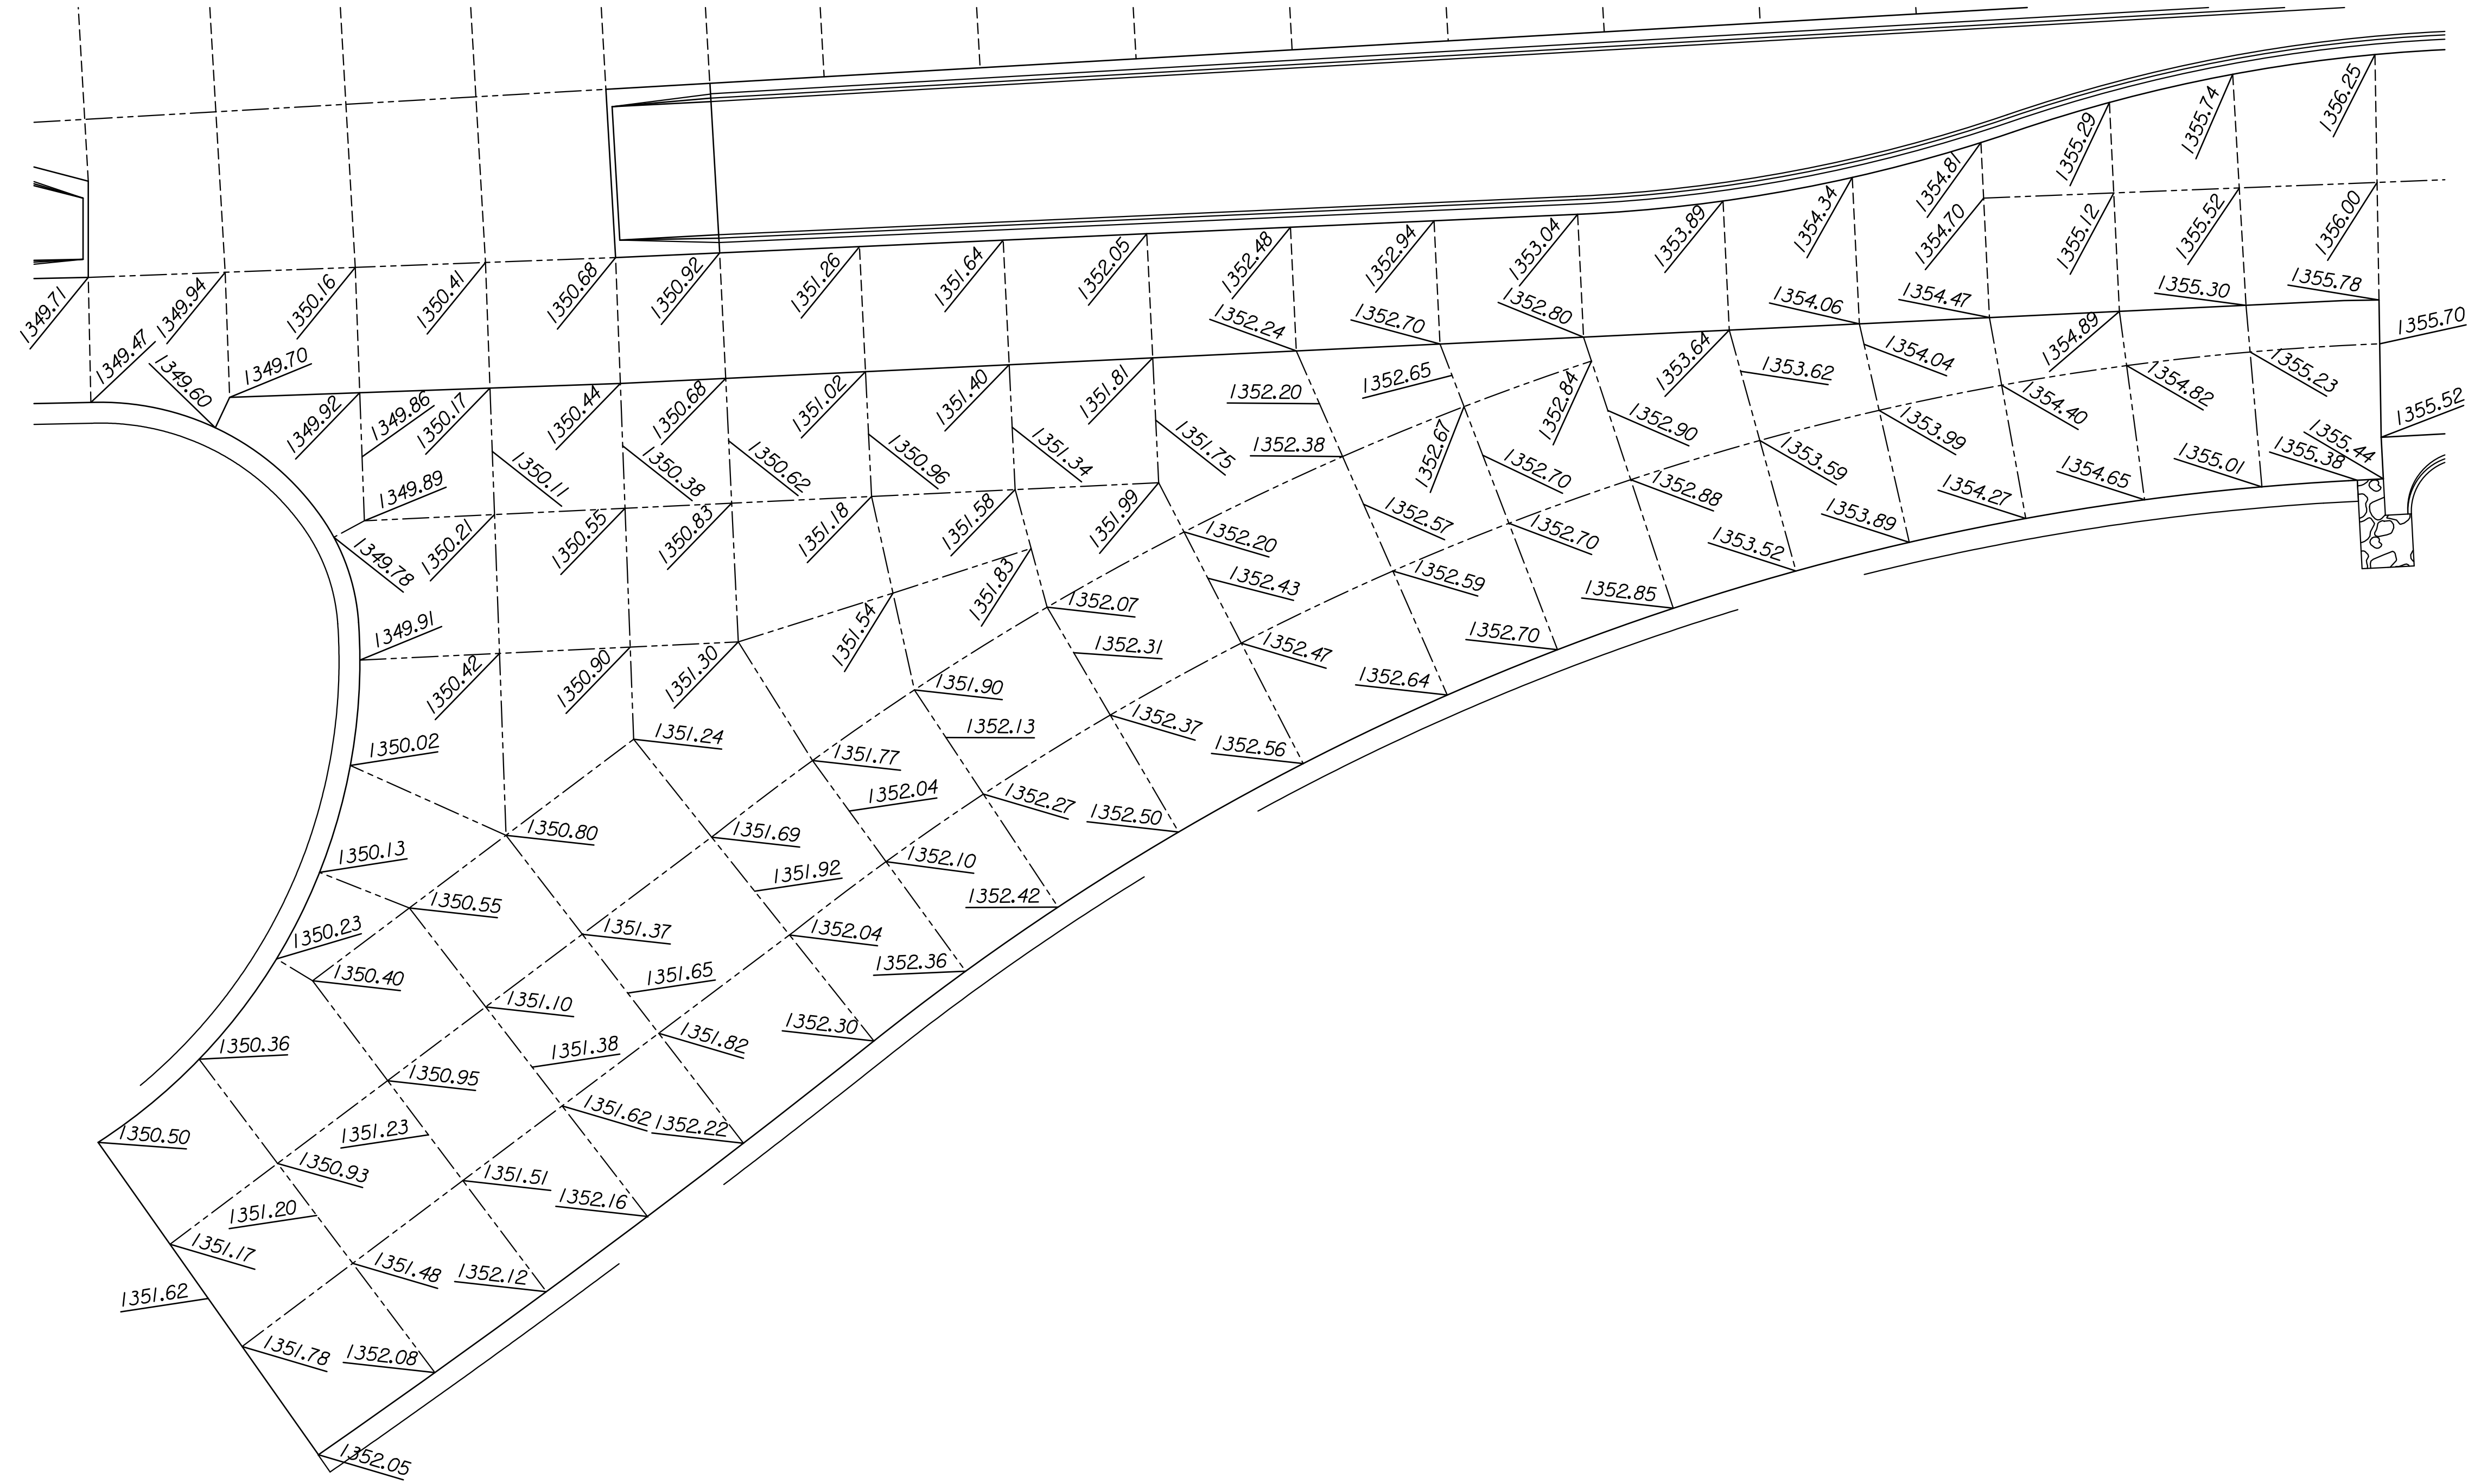

**Tran Systems**  
 245 NORTH WACO  
 SUITE 222  
 WICHITA, KS 67202  
 PHONE: 316-303-3000  
 FAX: 316-303-0156

CONSULTANTS:

45TH & HILLSIDE  
 INTERSECTION IMPROVEMENT  
 WICHITA, KANSAS

REVISIONS:	MARK	DATE	DESCRIPTION

PROJ NO: 87 N-0616-01  
 SCALE: 1"=10'  
 DATE: 10/9/2017  
 DESIGNED BY: TAU  
 DRAWN BY: TAU  
 CHECKED BY: MDB

SHEET TITLE:  
**K-254 OFF-RAMP  
 PAVEMENT  
 JOINTING  
 DETAILS**

SHEET NO.  
**54**

tau\mml 10/9/2017 1:11:48 PM - c:\tran\systems\paw\_bocall\tran\sysop\paw\tau\mml\0258264C-JNT-M01-403.DGN