
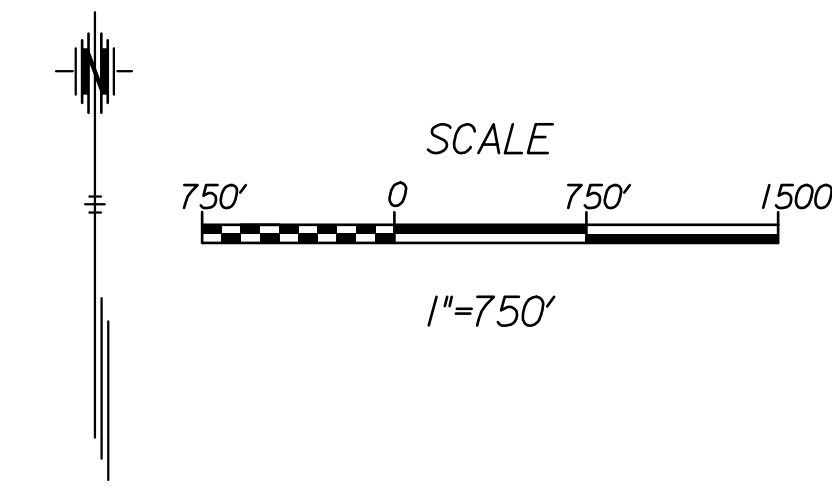


2/23/17 PM - c:\transystems\paw_ba\alltransys\paw\taummed\0258264c\TCP-M01-102.DGN

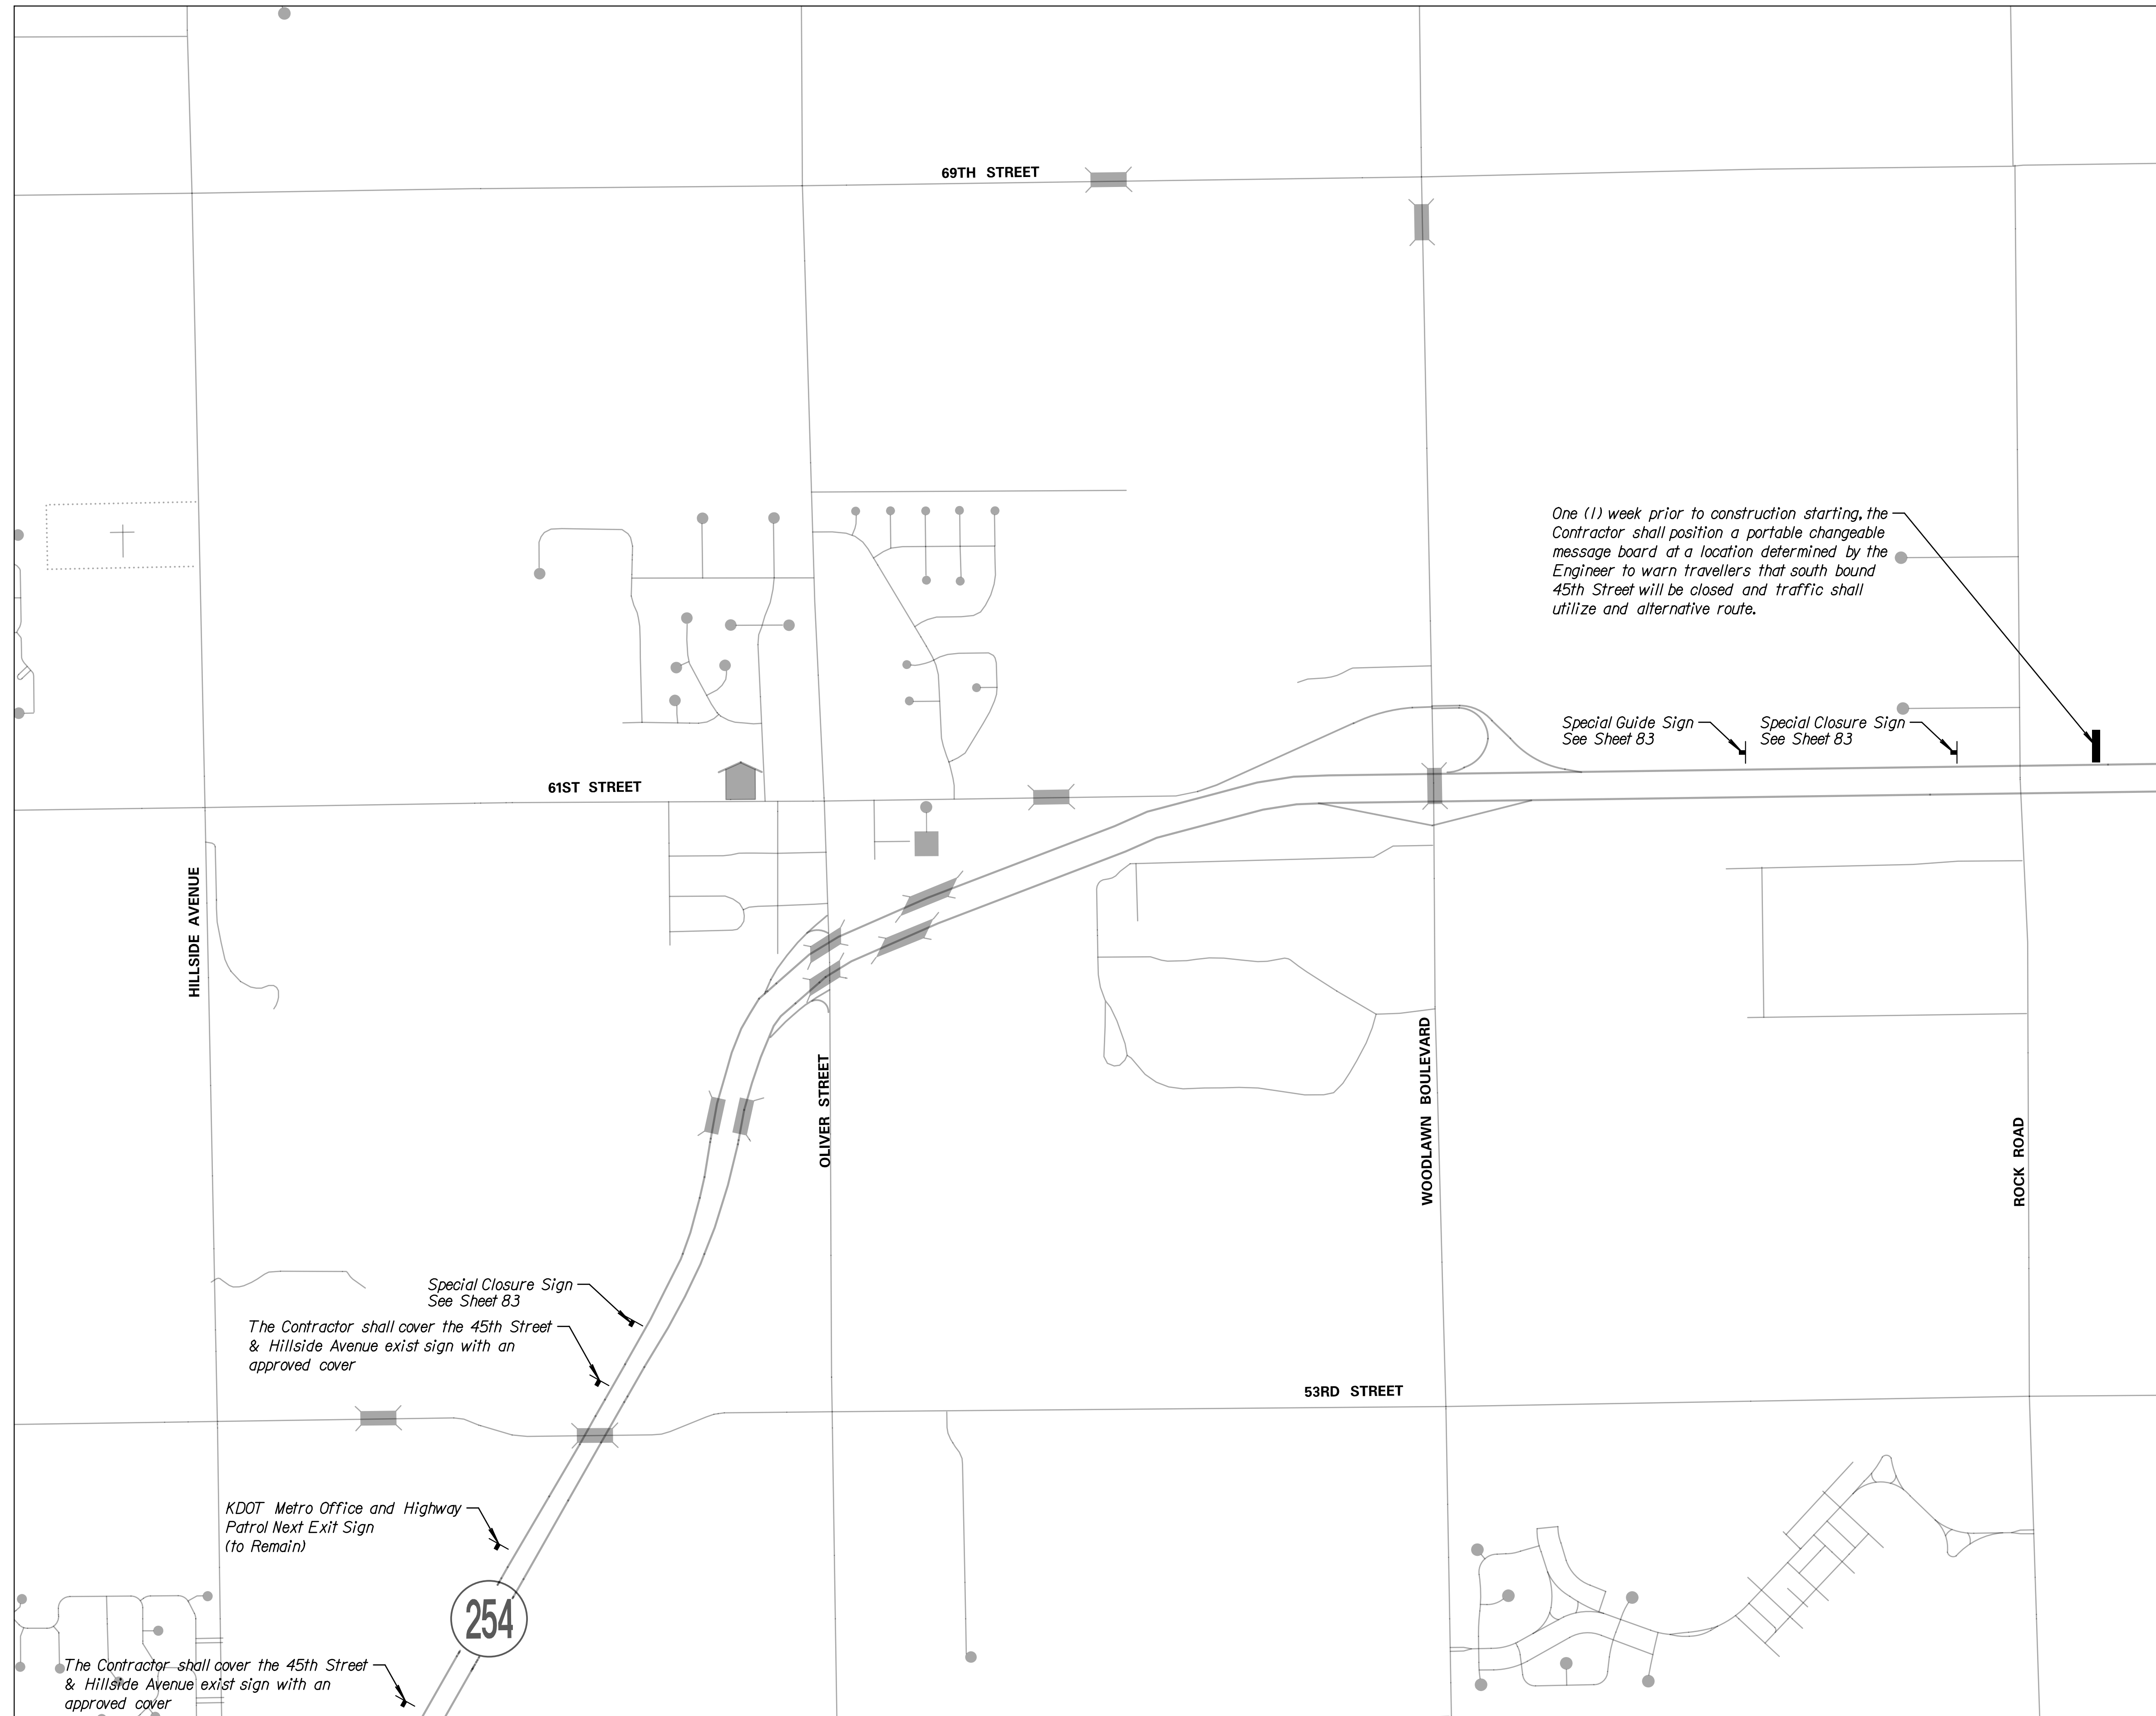

Note:

KI-104a and KI-105a shall be placed in the appropriate locations. For more details on KI-104a and KI-105a signs, See Sheet 87

When construction commences and southbound Hillside Avenue is closed the portable changeable message board shall warn traffic that southbound Hillside Avenue is closed and they shall take an alternate route. The message shall be determined by the Engineer unless otherwise noted on the plans.

LEGEND

- Traffic Control Sign
- Type III Barricade
- Type III Barricade w/ Sign
- Portable Changeable Message Board

Tran Systems
 245 NORTH WACO
 SUITE 222
 WICHITA, KS 67202
 PHONE: 316-303-3000
 FAX: 316-303-0156

CONSULTANTS:

45TH & HILLSIDE INTERSECTION IMPROVEMENT



REVISIONS:	MARK	DATE	DESCRIPTION

PROJ NO: 87 N-0616-01
 SCALE: 1"=20'
 DATE: 10/9/2017
 DESIGNED BY: TAU
 DRAWN BY: TAU
 CHECKED BY: MDB

SHEET TITLE:
DETOUR OVERVIEW MAP

SHEET NO.
70
 SHEET 70 OF 166