



FHWA REGION NO.	STATE	PROJECT NUMBER	FISCAL YEAR	SHEET NUMBER	TOTAL SHEETS
7	KANSAS	87N-0128-01	.	5	118

DATE	
BY	
REFERENCES NOTED	
REFERENCES CHECKED	

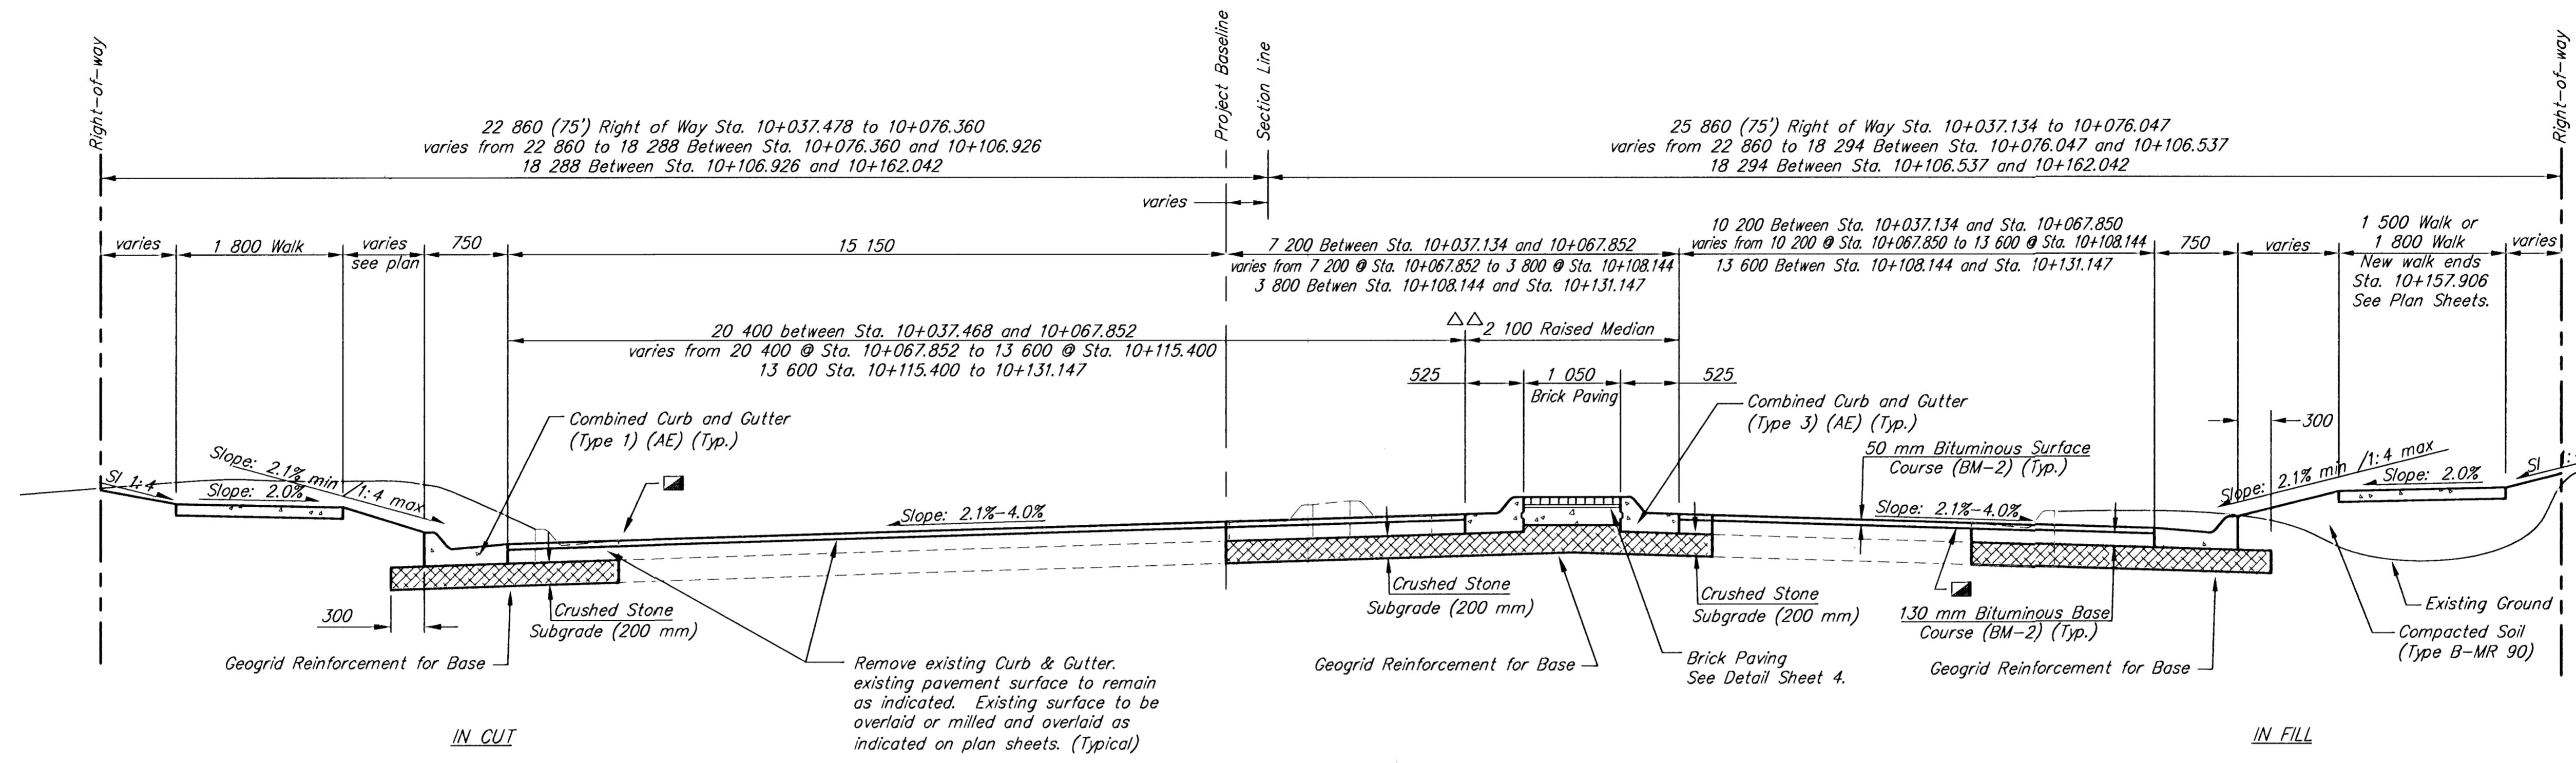

△△ Median Curb ends @ Sta. 10+131.147

**TYPICAL SECTION  
10+037.134 TO 10+162.042**

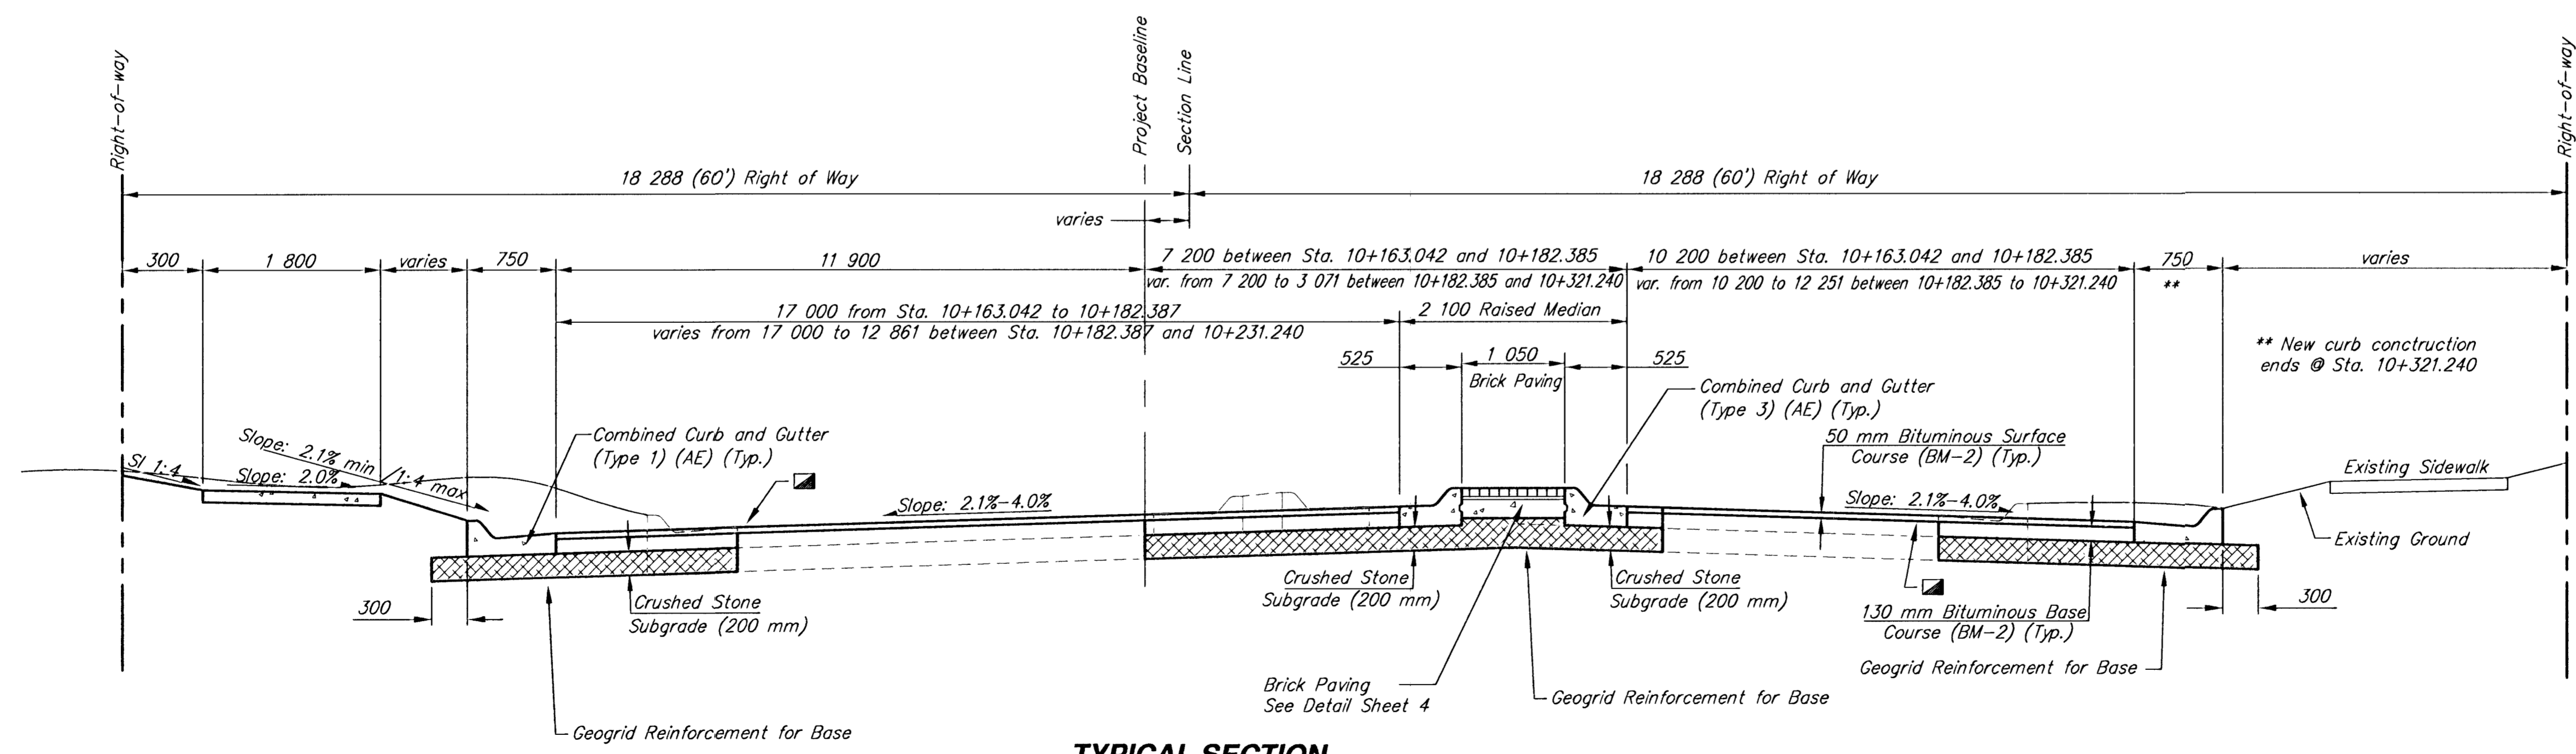

**TYPICAL SECTION  
10+163.042 TO 10+231.240**

**CENTRAL AND RIDGE ROAD IMPROVEMENTS  
TYPICAL SECTIONS**

**SRB** 924 NORTH MAIN WICHITA, KANSAS 67203 316-264-8008  
http://www.felst.com/~srb E-Mail: srb@felst.com

**SAVOY, RUGGLES & BOHM, P. A.**  
ENGINEERING & SURVEYING

PROJECT NUMBER  
472-76-245-83057-000-000-001

DRAWN CMB/KWL	DESIGN JRA	REVIEW	DATE Dec. 13, 2000	UTILITY	SRB JOB 1218T
------------------	---------------	--------	-----------------------	---------	------------------

5  
118