


LEGEND

- | | | | |
|--|----------------------------|--|-----------------------------|
| | Proposed Sign Installation | | Existing Sign to be Removed |
| | Existing Sign | | Single Post Sign |
| | | | Double Post Sign |

Note:
 Railroad Signals will be installed by others
 All Pavement Marking shall be Thermoplastic
 Remove Existing Railroad Crossing Symbol from Sta. 111+88.75 to Sta. 12+48.75, Rt.

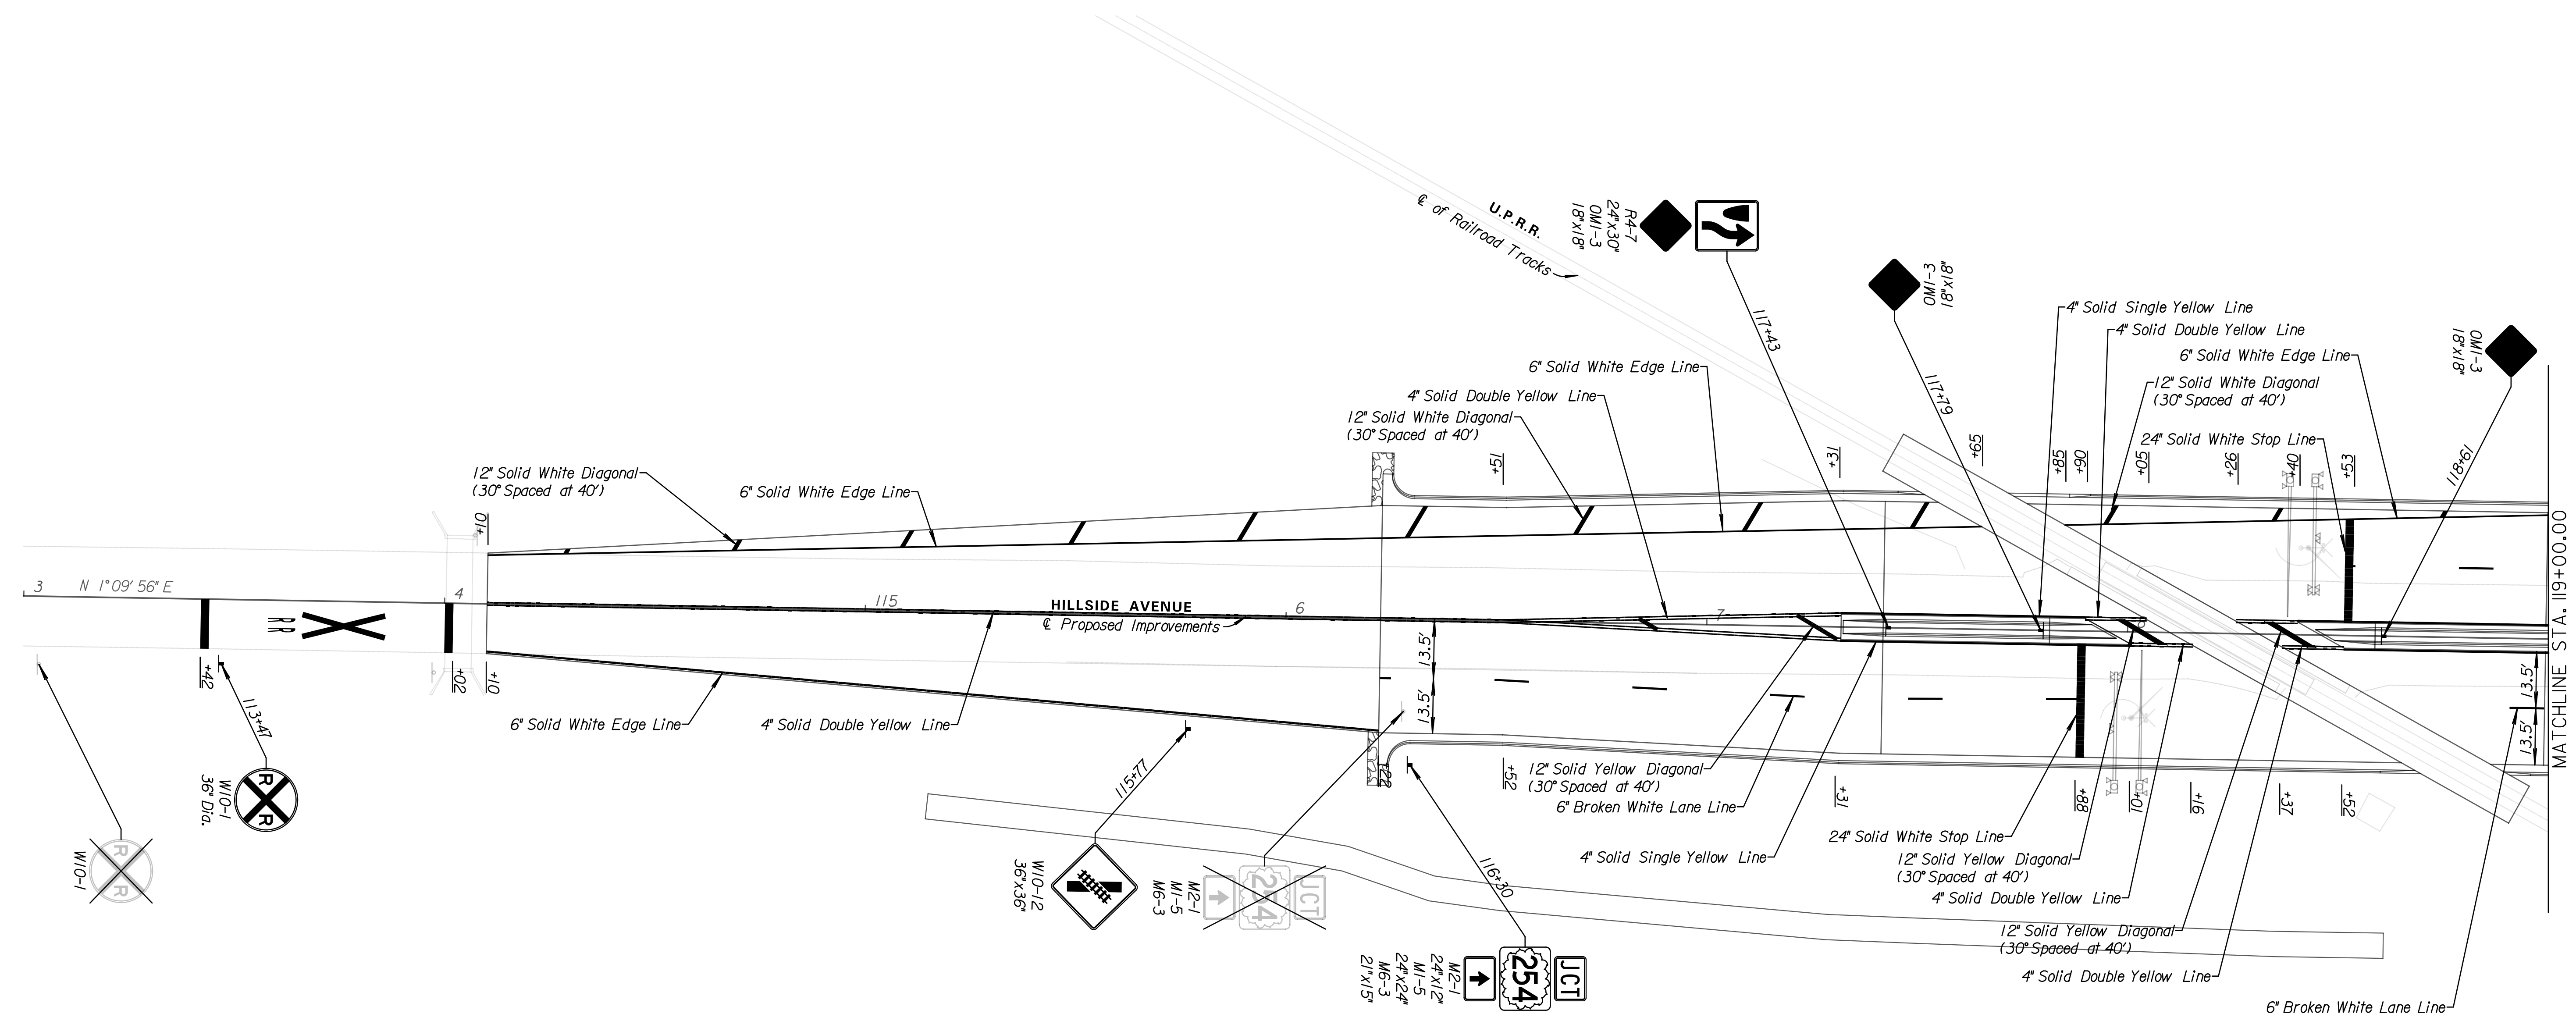

Tran Systems
 245 NORTH WACO
 SUITE 222
 WICHITA, KS 67202
 PHONE: 316-303-3000
 FAX: 316-303-0156

CONSULTANTS:

45TH & HILLSIDE INTERSECTION IMPROVEMENT
 WICHITA, KANSAS

REVISIONS:	MARK	DATE	DESCRIPTION

PROJ NO: 87 N-0616-01
 SCALE: 1"=20'
 DATE: 10/9/2017
 DESIGNED BY: TAU
 DRAWN BY: TAU
 CHECKED BY: MDB

SHEET TITLE:
PAVEMENT MARKING & SIGNING
 STA. 114+10.12 TO STA. 119+00.00

SHEET NO.
93
 SHEET 93 OF 166

taummed 10/9/2017 12:44 PM - c:\tran\systems\paw_bocall\transys\paw\taummed\0258284c-pmk-m01-101.dgn