

Tran Systems
 245 NORTH WACO
 SUITE 222
 WICHITA, KS 67202
 PHONE: 316-303-3000
 FAX: 316-303-0156

CONSULTANTS:

45TH & HILLSIDE INTERSECTION IMPROVEMENT
 WICHITA, KANSAS

REVISIONS:	MARK	DATE	DESCRIPTION

PROJ NO: 87 N-0616-01
 SCALE: 1"=20'
 DATE: 10/9/2017
 DESIGNED BY: TAU
 DRAWN BY: TAU
 CHECKED BY: MDB


SHEET TITLE:
PAVEMENT MARKING & SIGNING
 STA. 125+00.00 TO
 STA. 130+96.79

SHEET NO.
95
 SHEET 95 OF 166

Note:
 All Pavement Marking shall be Thermoplastic

LEGEND

	Proposed Sign Installation		Existing Sign to be Removed
	Existing Sign		Single Post Sign
			Double Post Sign

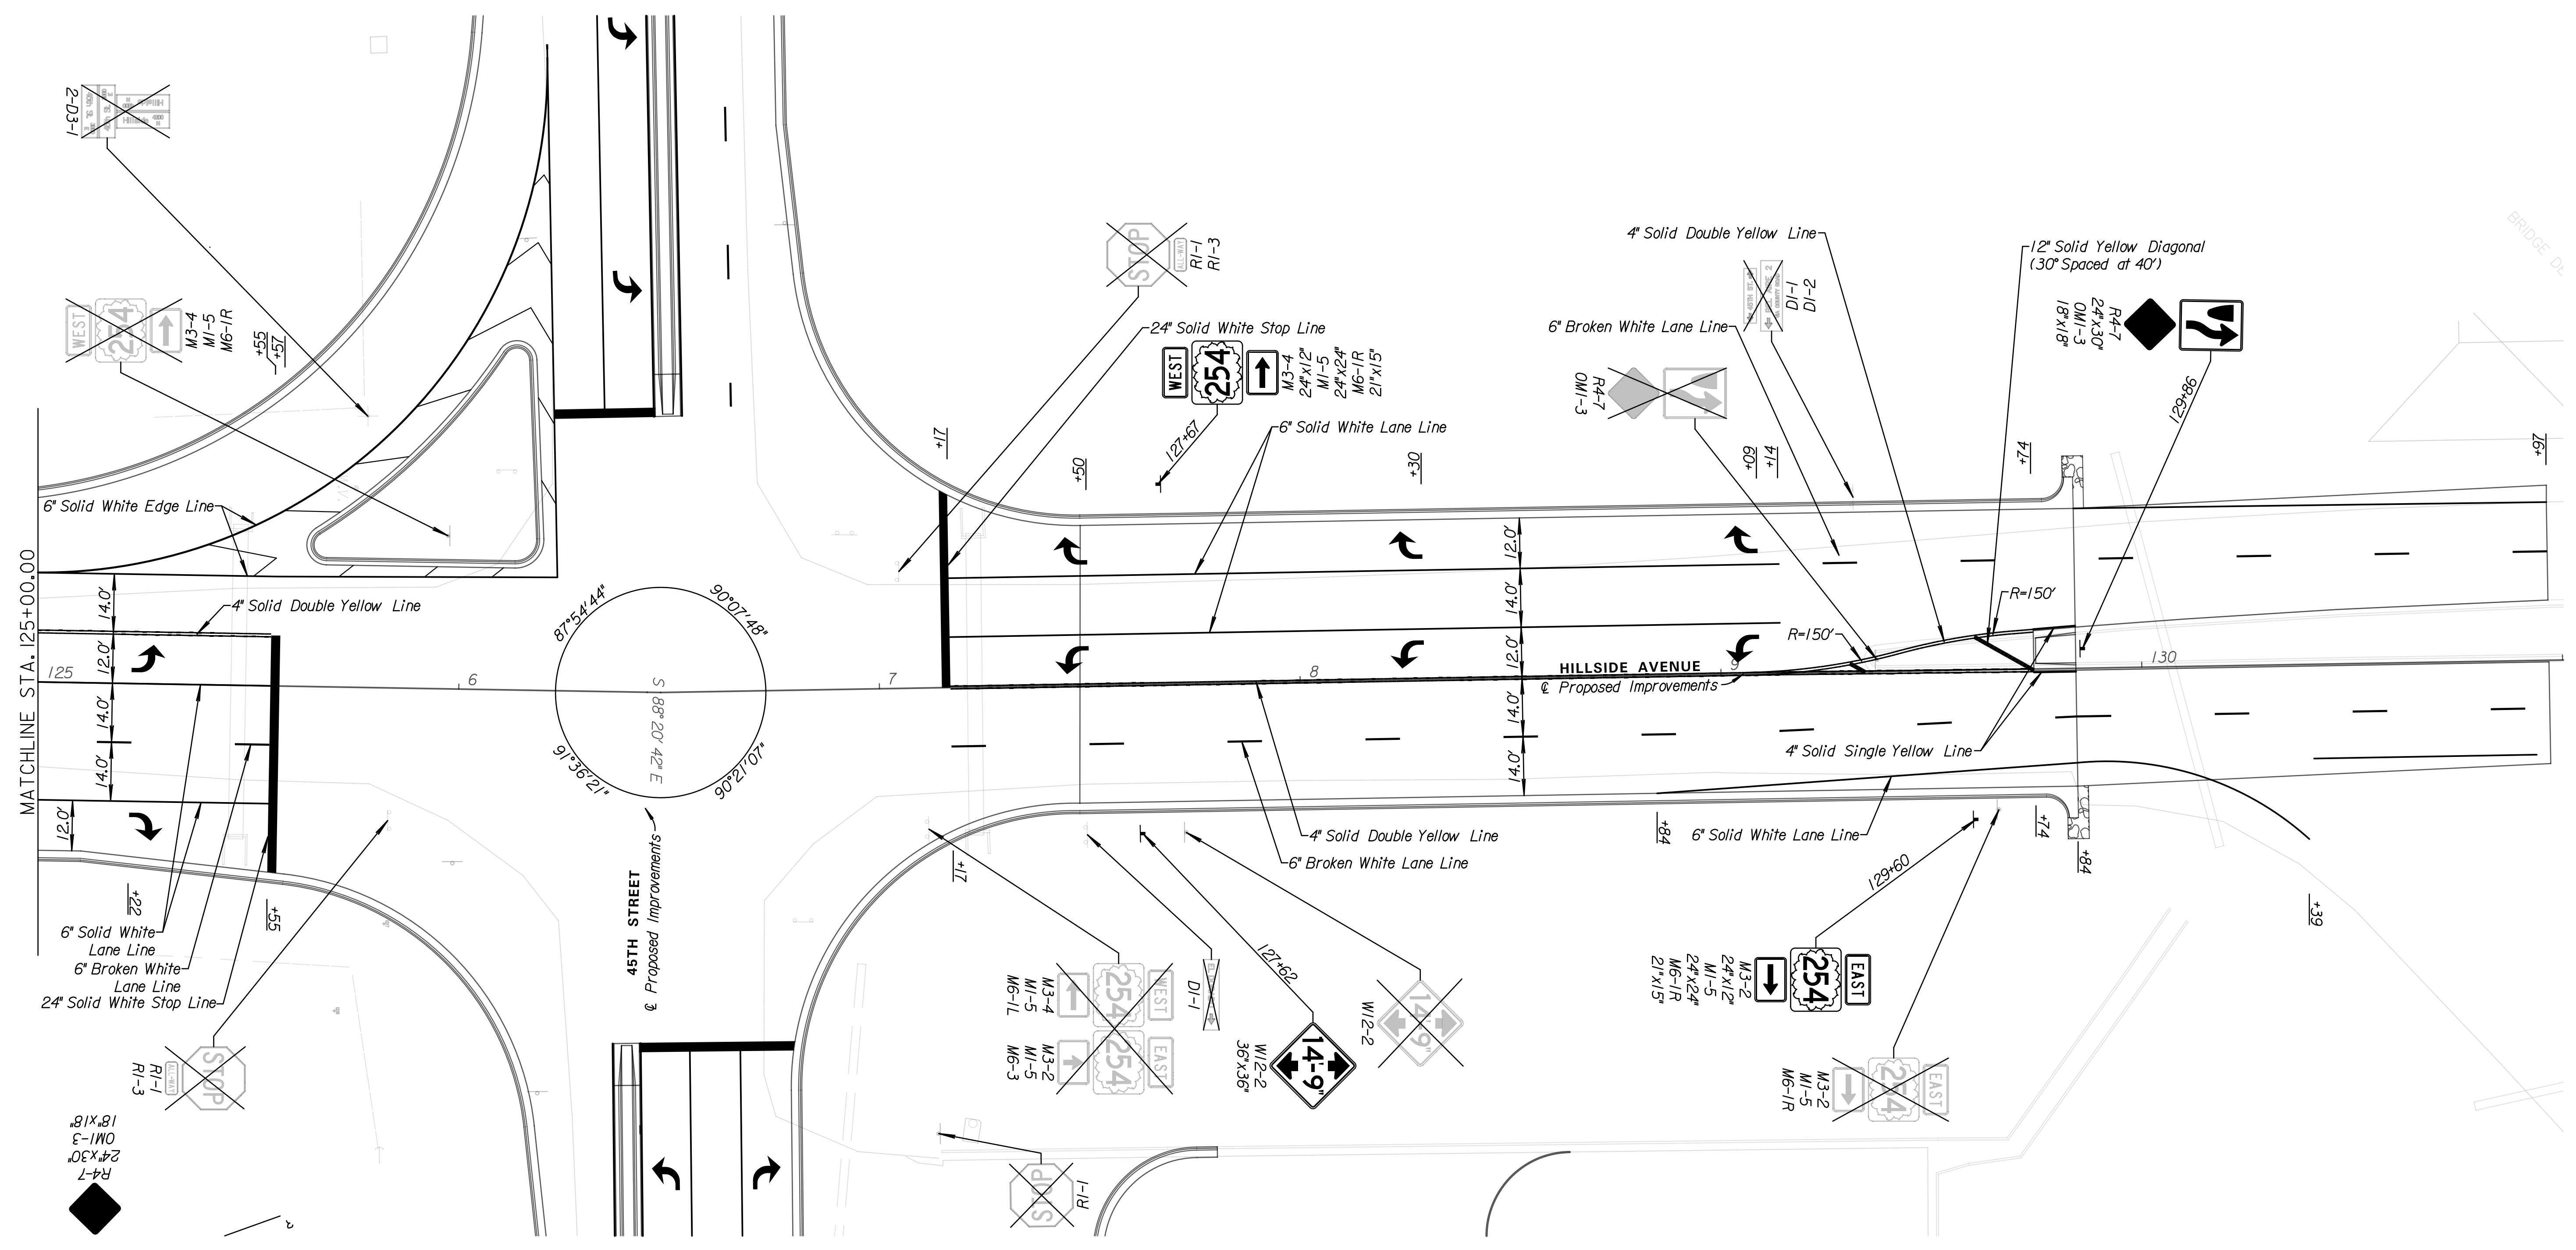

10/9/2017 12:45:52 PM - c:\transtransystems\paw_borall\transys\paw\1\taummet\0258284c-pmk-m01-103.dgn