








LEGEND

- 
Proposed Sign Installation
- 
Existing Sign
- 
Existing Sign to be Removed
- 
Single Post Sign
- 
Double Post Sign

Note:
All Pavement Marking shall be Thermoplastic

 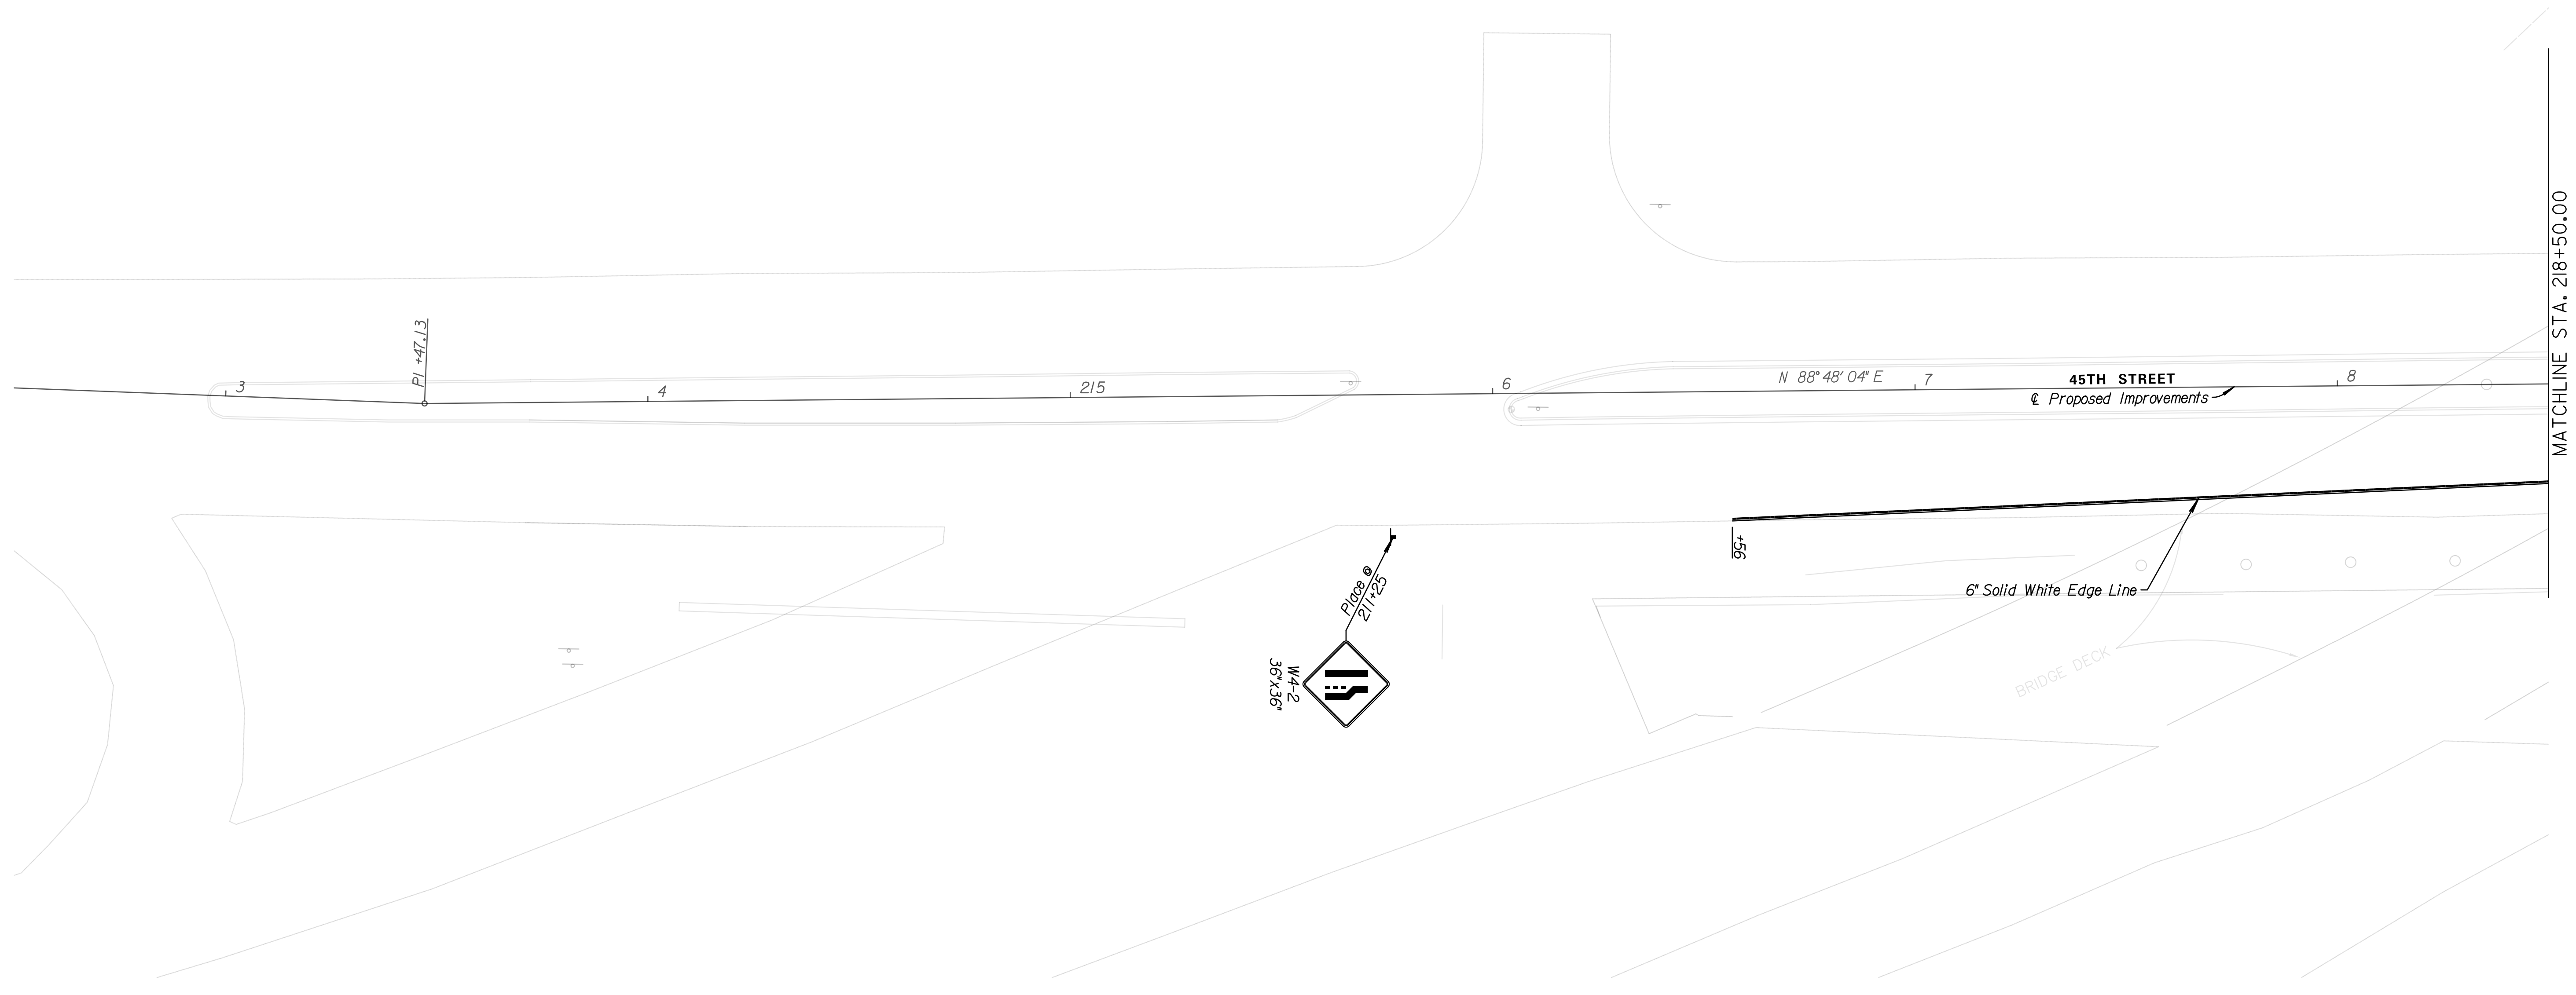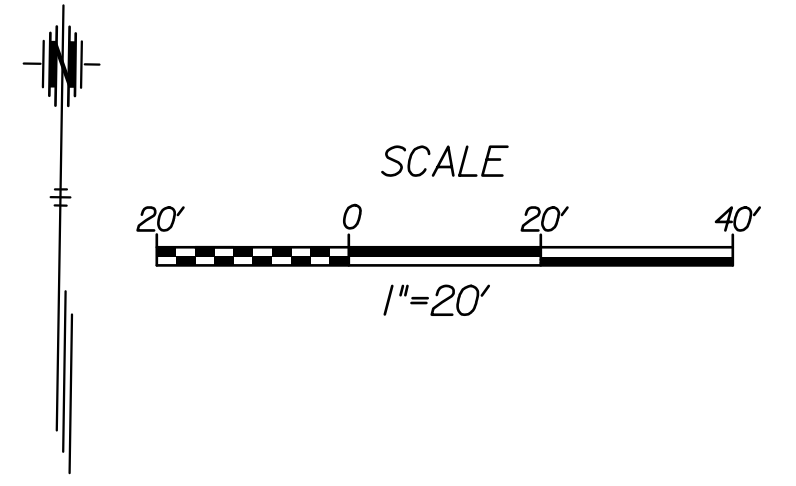

Tran Systems
 245 NORTH WACO
 SUITE 222
 WICHITA, KS 67202
 PHONE: 316-303-3000
 FAX: 316-303-0156

CONSULTANTS:

45TH & HILLSIDE
 INTERSECTION IMPROVEMENT
 WICHITA, KANSAS

WICHITA CITY OF

REVISIONS:	MARK	DATE	DESCRIPTION

PROJ NO: 87 N-0616-01
 SCALE: 1"=20'
 DATE: 10/9/2017
 DESIGNED BY: TAU
 DRAWN BY: TAU
 CHECKED BY: MDB

SHEET TITLE:
PAVEMENT MARKING & SIGNING
 STA. 216+56.33 TO
 STA. 218+50.00

SHEET NO.
96

taumdel 10/9/2017 1:26:09 PM - c:\transtransystems\paw_bocall\transys\paw\taumdel\0258264c-pmk\002-101.dgn