


LEGEND

- Proposed Sign Installation
- Existing Sign
- Existing Sign to be Removed
- Single Post Sign
- Double Post Sign

Note:
 All Pavement Marking shall be Thermoplastic

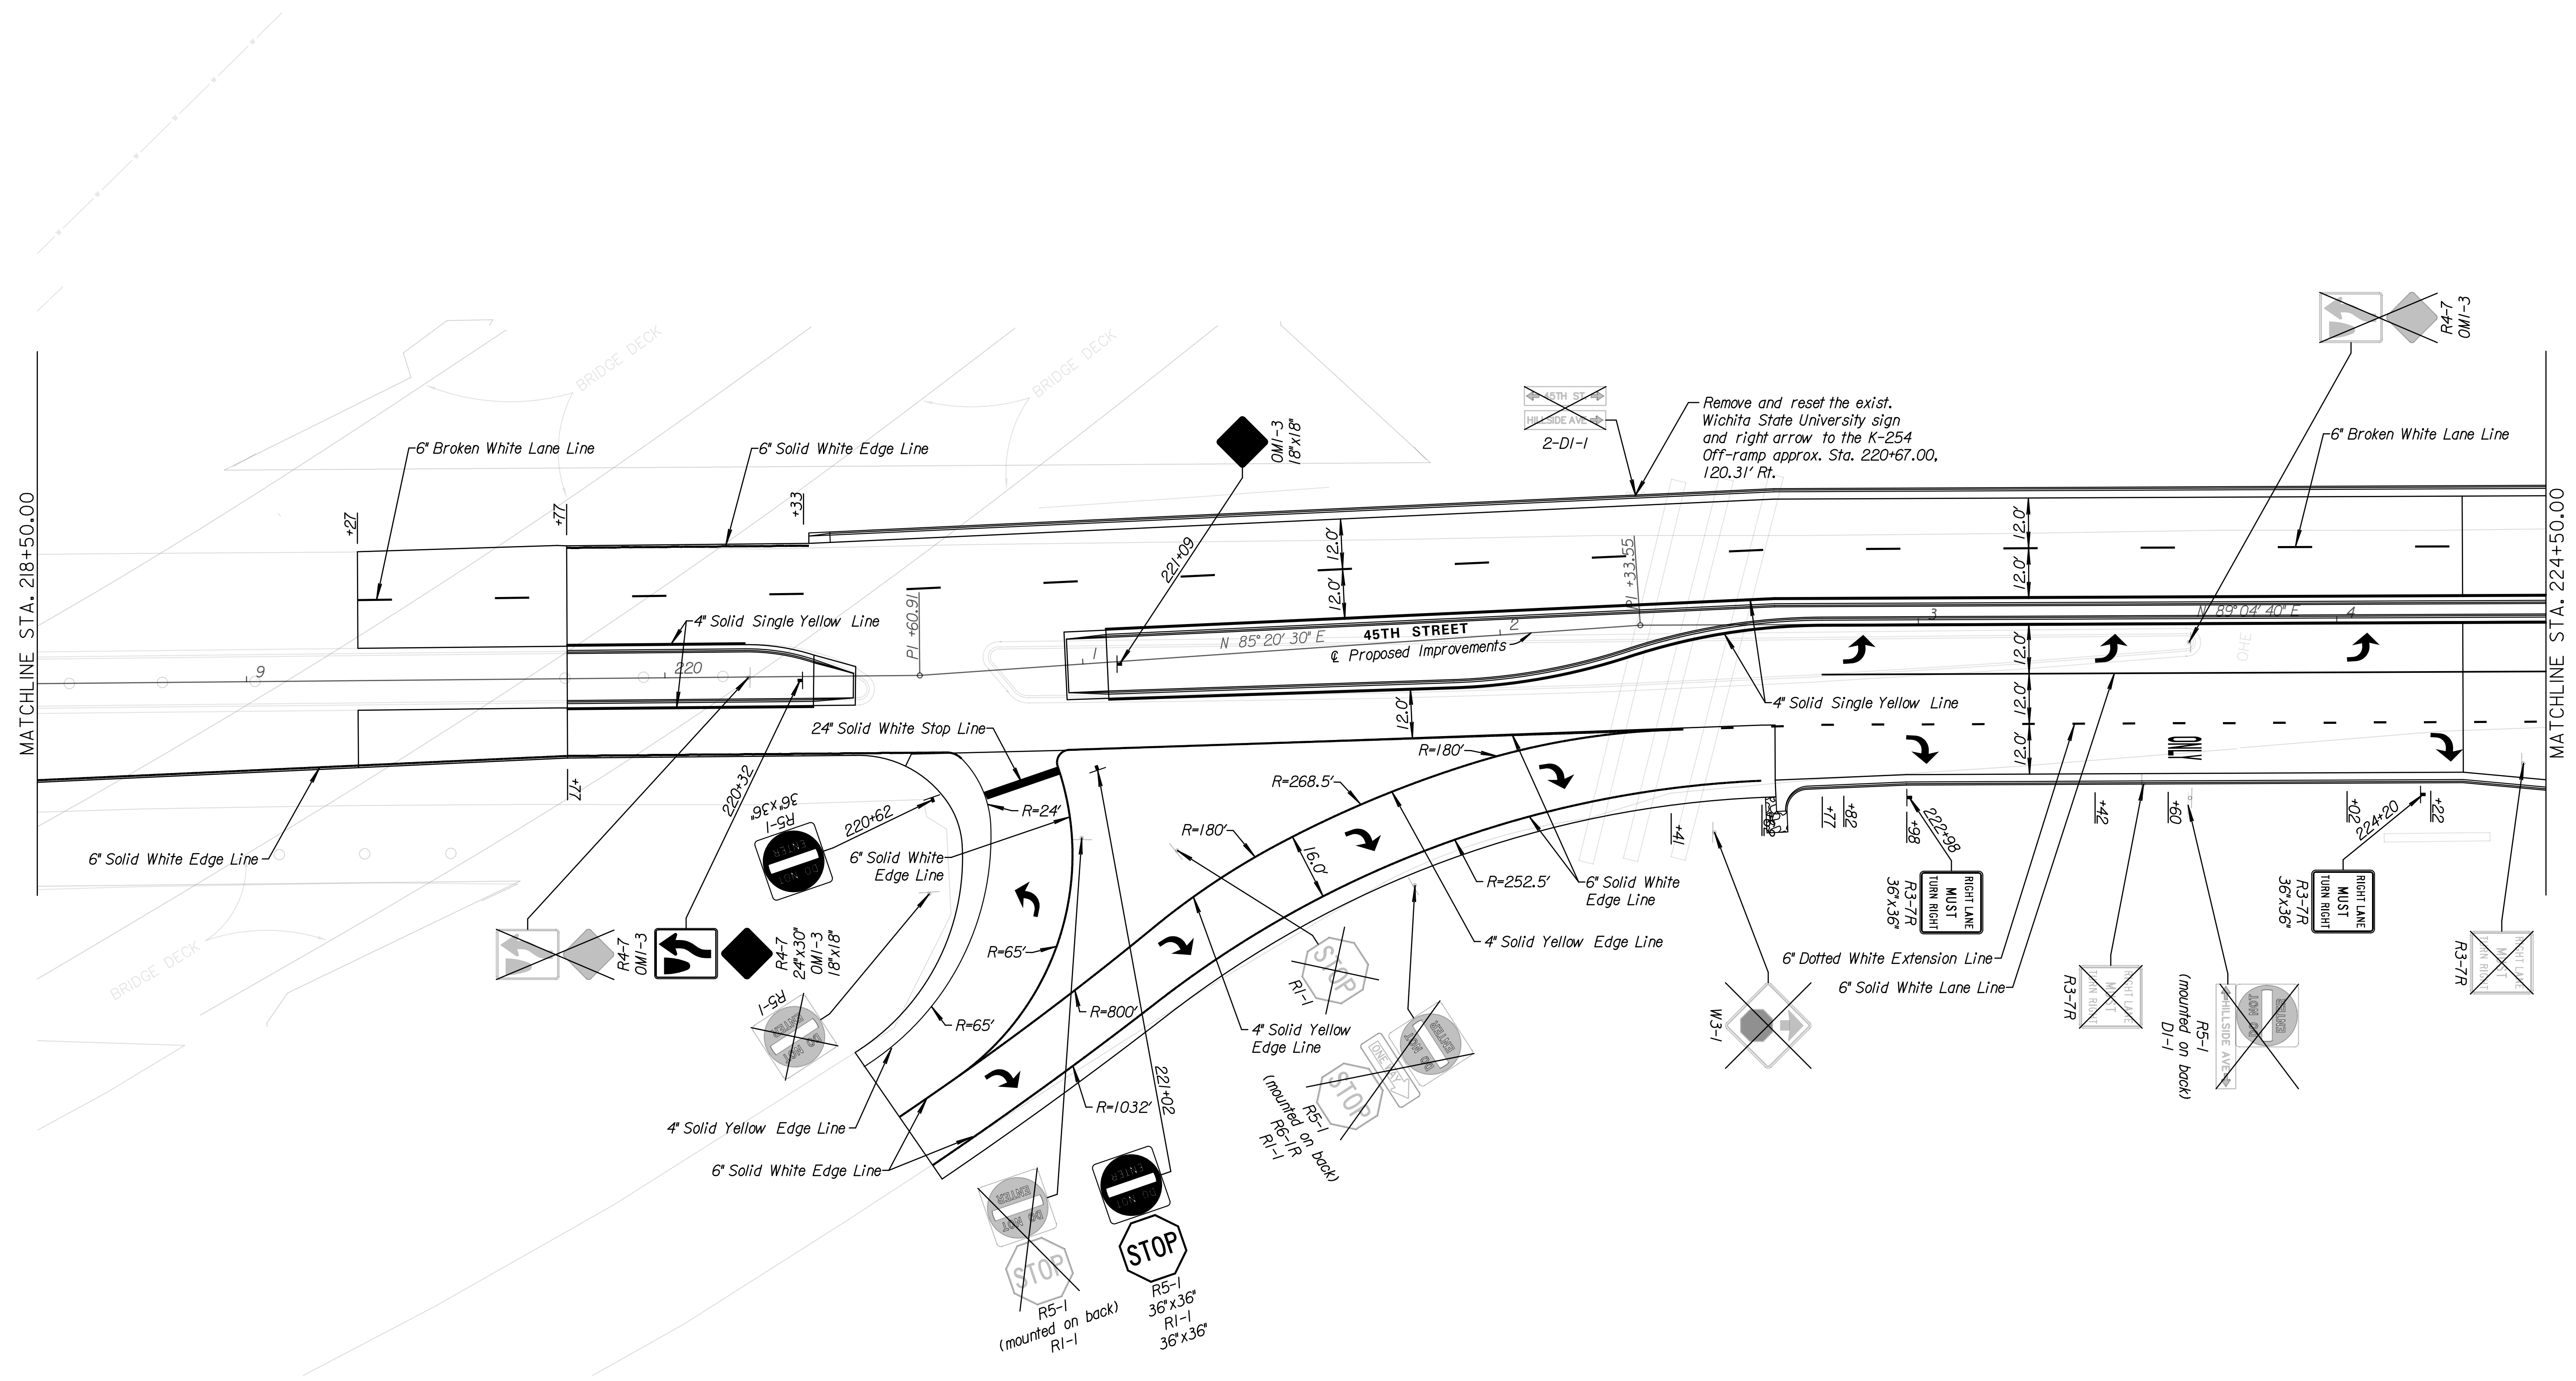

CONSULTANTS:

45TH & HILLSIDE INTERSECTION IMPROVEMENT
 WICHITA, KANSAS

REVISIONS:	MARK	DATE	DESCRIPTION

PROJ NO: 87 N-0616-01
SCALE: 1"=20'
DATE: 10/9/2017
DESIGNED BY: TAU
DRAWN BY: TAU
CHECKED BY: MDB
SHEET TITLE:
PAVEMENT MARKING & SIGNING
STA. 218+50.00 TO STA. 224+50.00
SHEET NO.
97
SHEET 97 OF 166

tau\mmed 10/9/2017 1:25:13 PM - c:\tran\systems\paw_bocall\transys\paw\tau\mmed\025264c-pmk-m02-102.dgn