
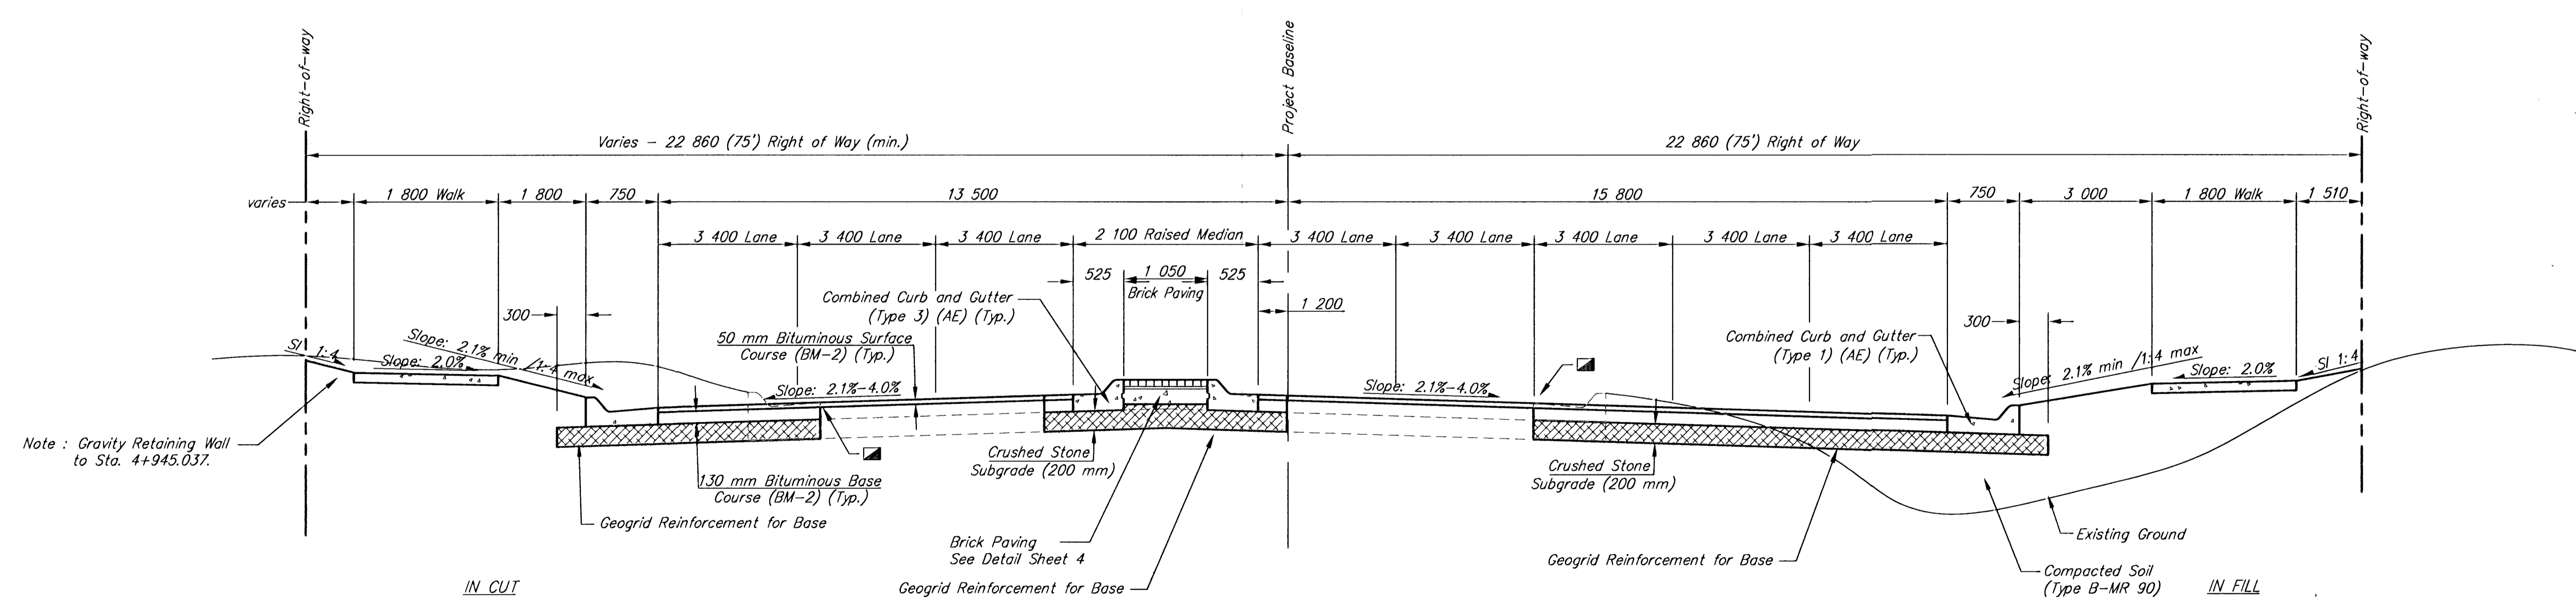


| FHWA REGION NO. | STATE  | PROJECT NUMBER | FISCAL YEAR | SHEET NUMBER | TOTAL SHEETS |
|-----------------|--------|----------------|-------------|--------------|--------------|
| 7               | KANSAS | 87N-0128-01    |             | 7            | 118          |

| BY | DATE |
|----|------|
|    |      |
|    |      |
|    |      |
|    |      |

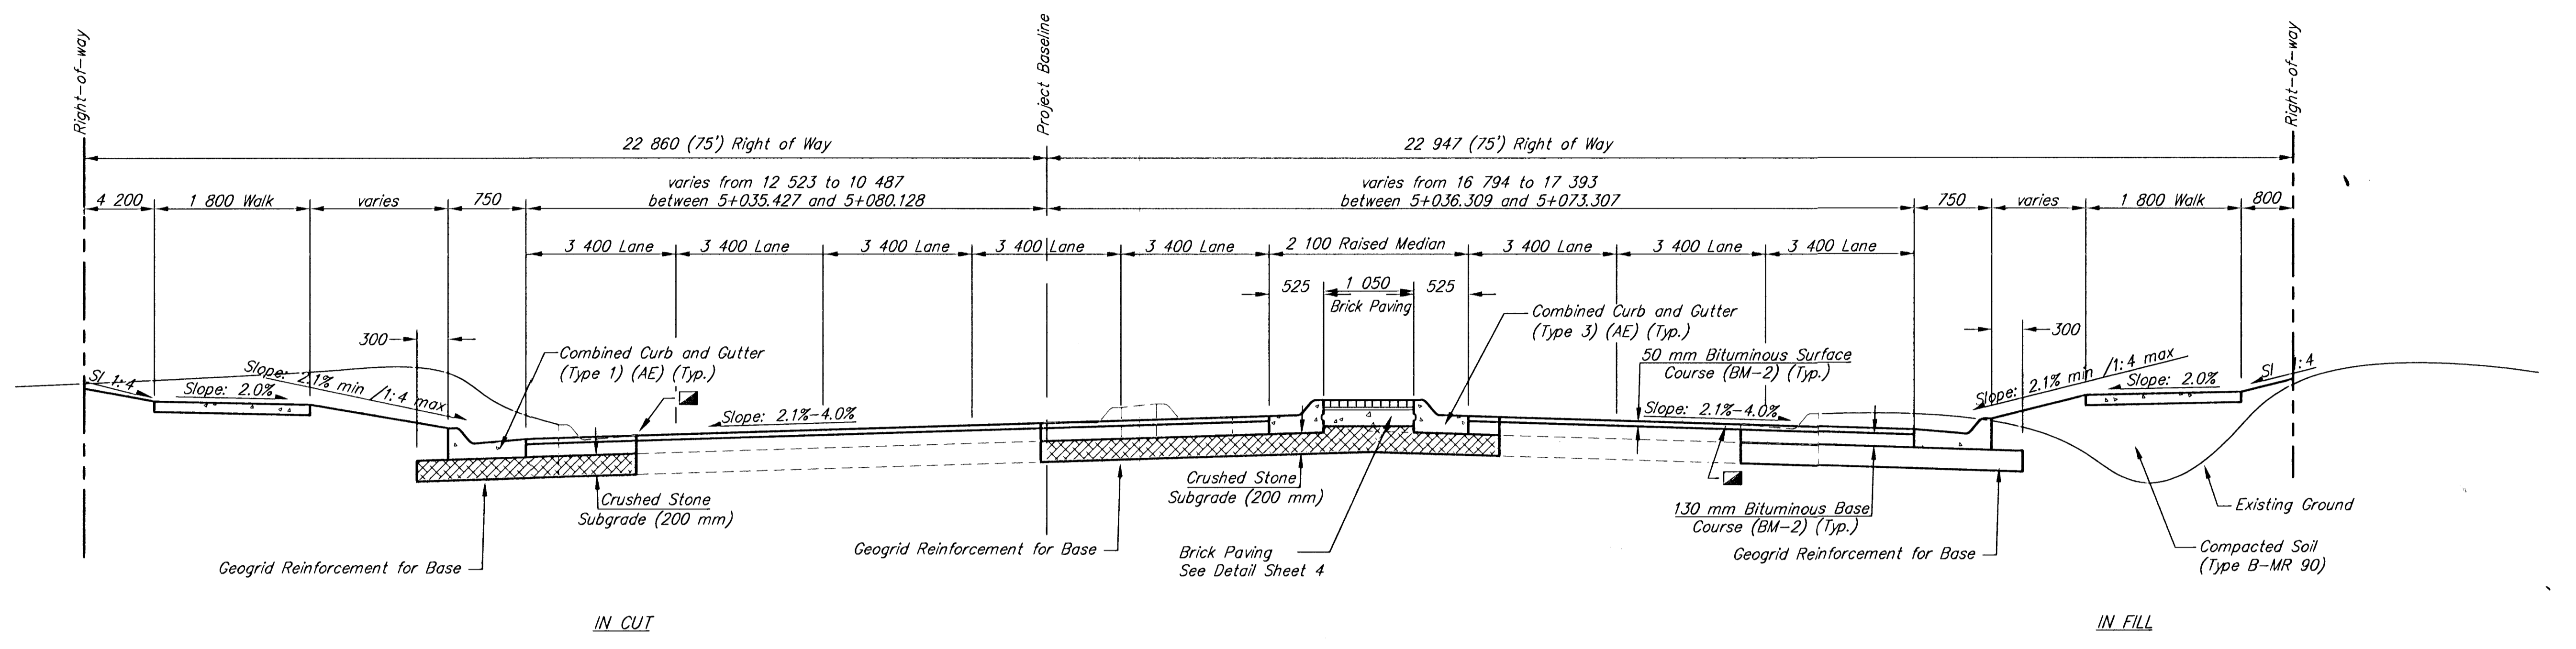

**CENTRAL AND RIDGE ROAD IMPROVEMENTS  
TYPICAL SECTIONS**

**SRB** 324 NORTH MAIN 316-264-8008  
WICHITA, KANSAS 67203 FAX: 316-264-4821  
http://www.felst.com/~srb E-Mail: sr@felst.com

**SAVOY, RUGGLES & BOHM, P.A.**  
ENGINEERING & SURVEYING

PROJECT NUMBER  
472-76-245-83057-000-000-001

DESIGNER: CMB/KWL DESIGNER: JRA REVIEWER: DATE: Dec. 13, 2000 UTILITY: SRB JOB: 1218T

7  
118