


FHWA REGION NO.	STATE	PROJECT NUMBER	FISCAL YEAR	SHEET NUMBER	TOTAL SHEETS
7	KANSAS	87N-0128-01		8	118


DATE	
BY	
REFERENCES NOTED	
REFERENCES CHECKED	

All existing pavement adjacent to new pavement surface where the old pavement is to be overlaid with 50mm Bituminous Surface may be milled per Detail, Sheet 8. Typical at all locations described above.

The bid item for this milling is lineal meters "Edge Milling (2M)".

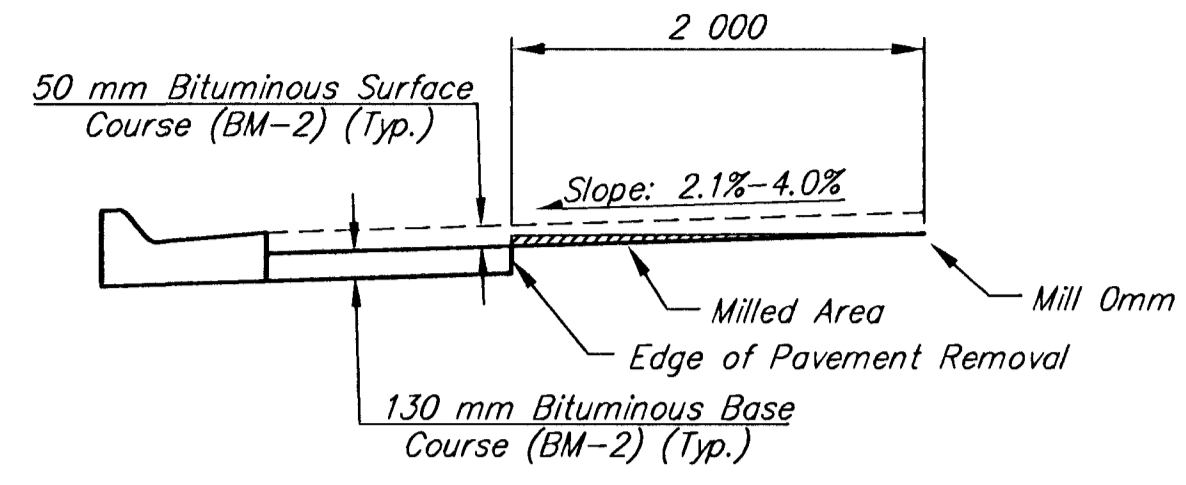

**EDGE MILLING DETAIL
TYPICAL FOR PROJECT**

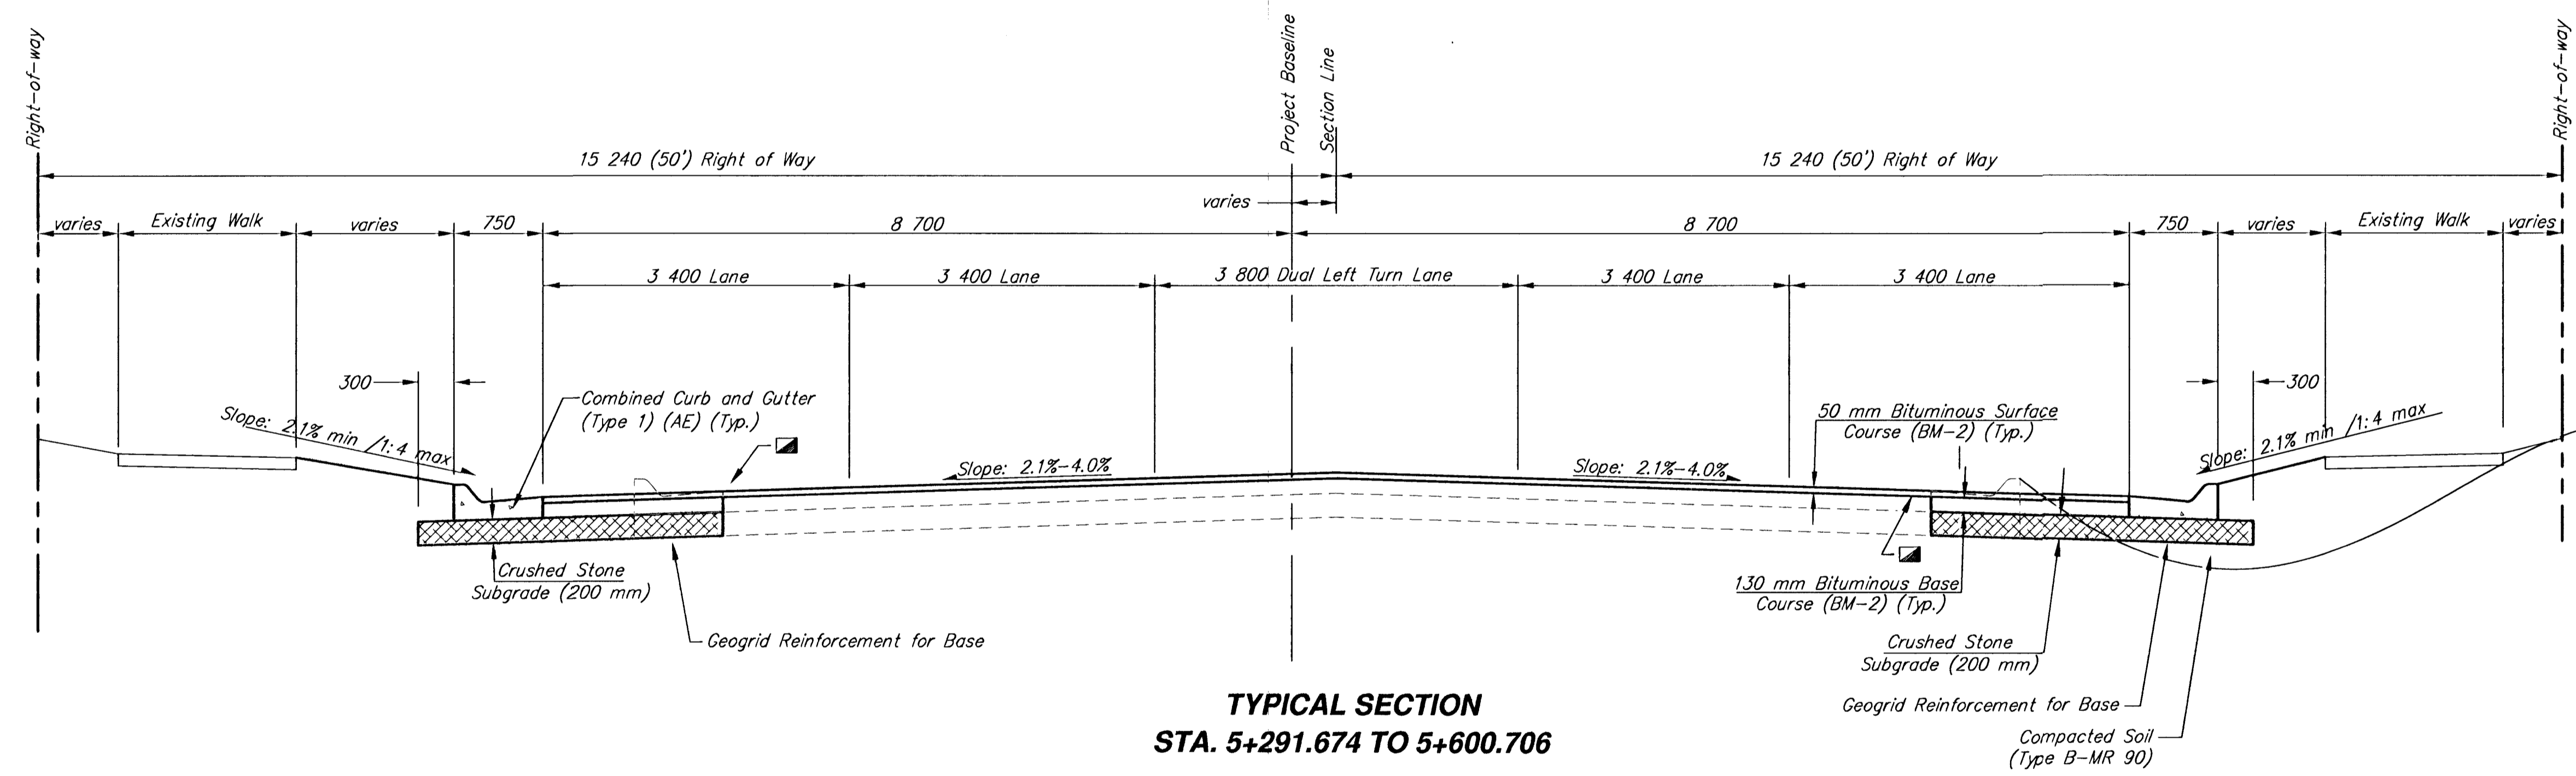

**TYPICAL SECTION
STA. 5+291.674 TO 5+600.706**

**CENTRAL AND RIDGE ROAD IMPROVEMENTS
TYPICAL SECTIONS**

	924 NORTH MAIN WICHITA, KANSAS 67203 http://www.felst.com/~srb	316-264-8008 FAX 264-4621 E-Mail: srbs@felst.com	REVISED 8 118
	SAVOY, RUGGLES & BOHM, P. A. ENGINEERING & SURVEYING		
PROJECT NUMBER 472-76-245-83057-000-000-001			
DRAWN CMB/KWL	DESIGN JRA	DATE Dec. 13, 2000	SRB JOB 1218T