


FHWA REGION NO.	STATE	PROJECT NUMBER	FISCAL YEAR	SHEET NUMBER	TOTAL SHEETS
7	KANSAS	87N-0128-01		10	118

DATE	BY	REFERENCES NOTED	REFERENCES CHECKED

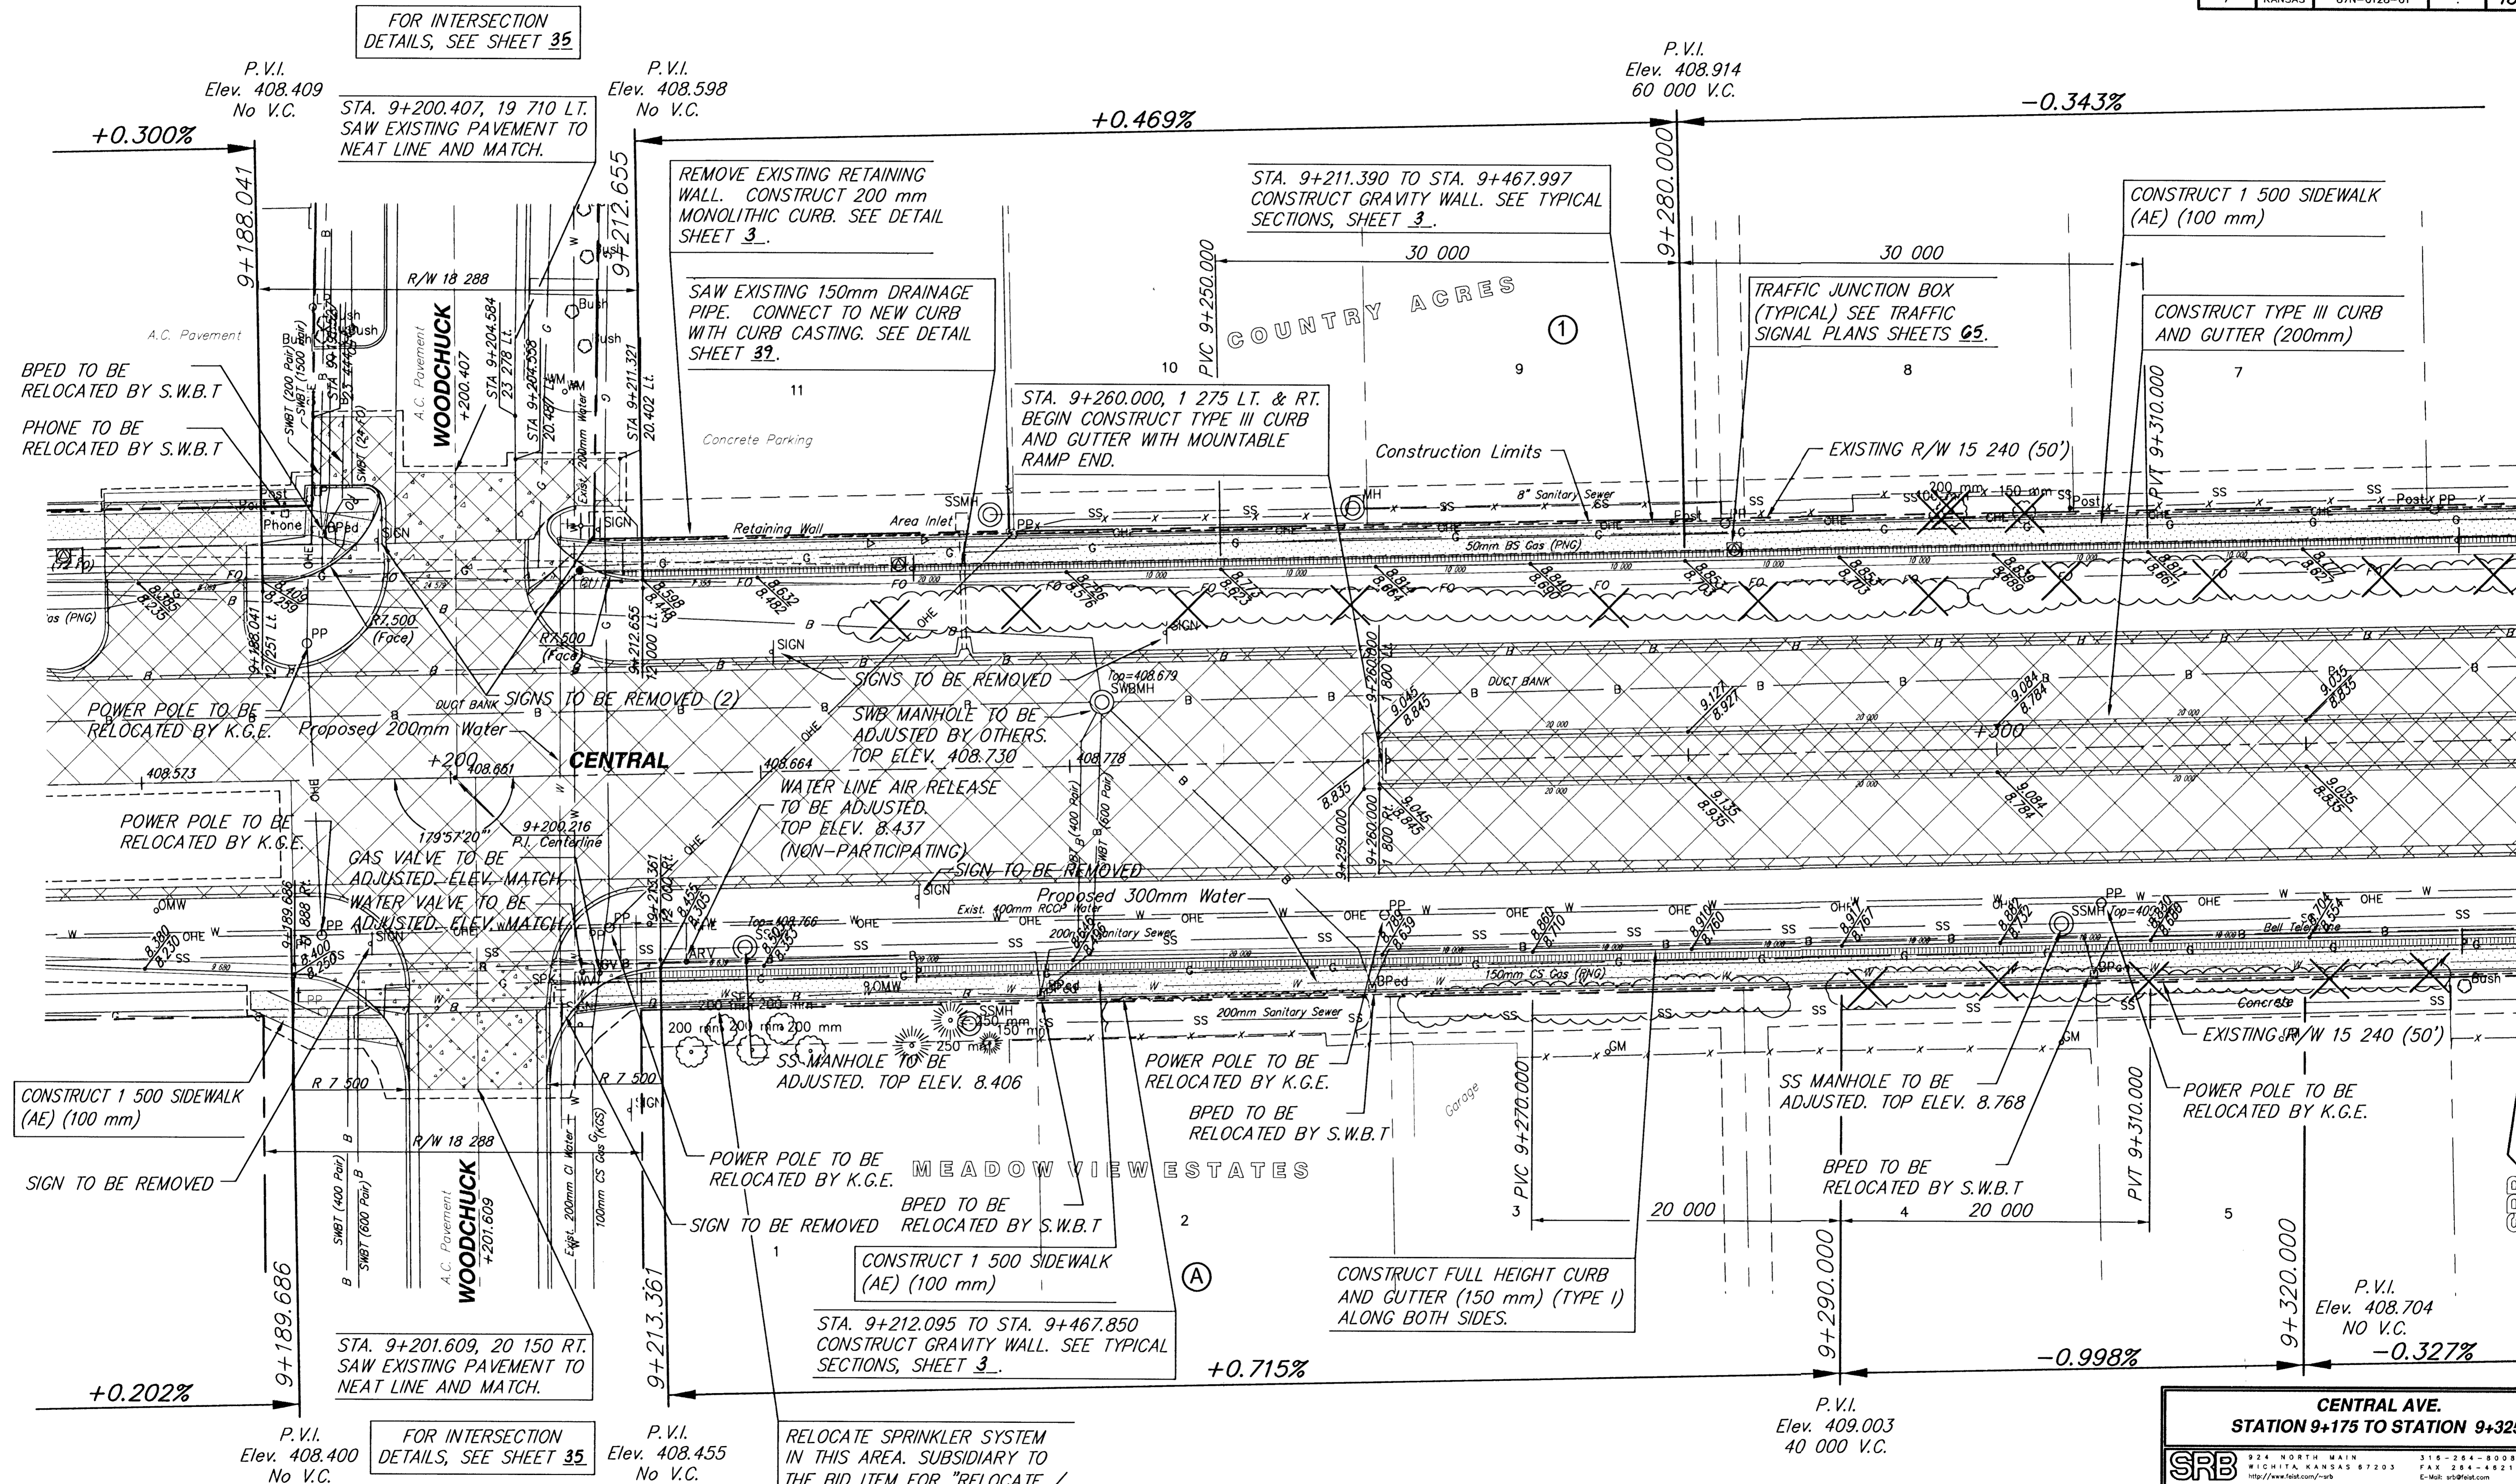

FOR INTERSECTION
DETAILS, SEE SHEET 35

FOR INTERSECTION
DETAILS, SEE SHEET 35

**CENTRAL AVE.
STATION 9+175 TO STATION 9+325**

	224 NORTH MAIN WICHITA, KANSAS 67203 http://www.feld.com/~srb	316-264-8008 FAX 316-264-4821 E-Mail: srb@feld.com	PROJECT NUMBER 472-76-245-83057-000-000-001	DATE Dec. 13, 2000	UTILITY SRB JOB 1218T
	SAVOY, RUGGLES & BOHM, P.A. ENGINEERING & SURVEYING			SHEET NUMBER 10	TOTAL SHEETS 118

