
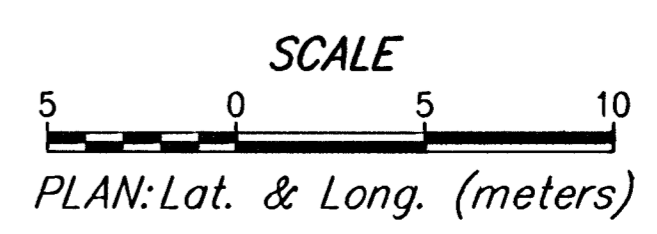


FHWA REGION NO.	STATE	PROJECT NUMBER	FISCAL YEAR	SHEET NUMBER	TOTAL SHEETS
7	KANSAS	87N-0128-01		11	118

BY	DATE
REFERENCES NOTED	
REFERENCES CHECKED	

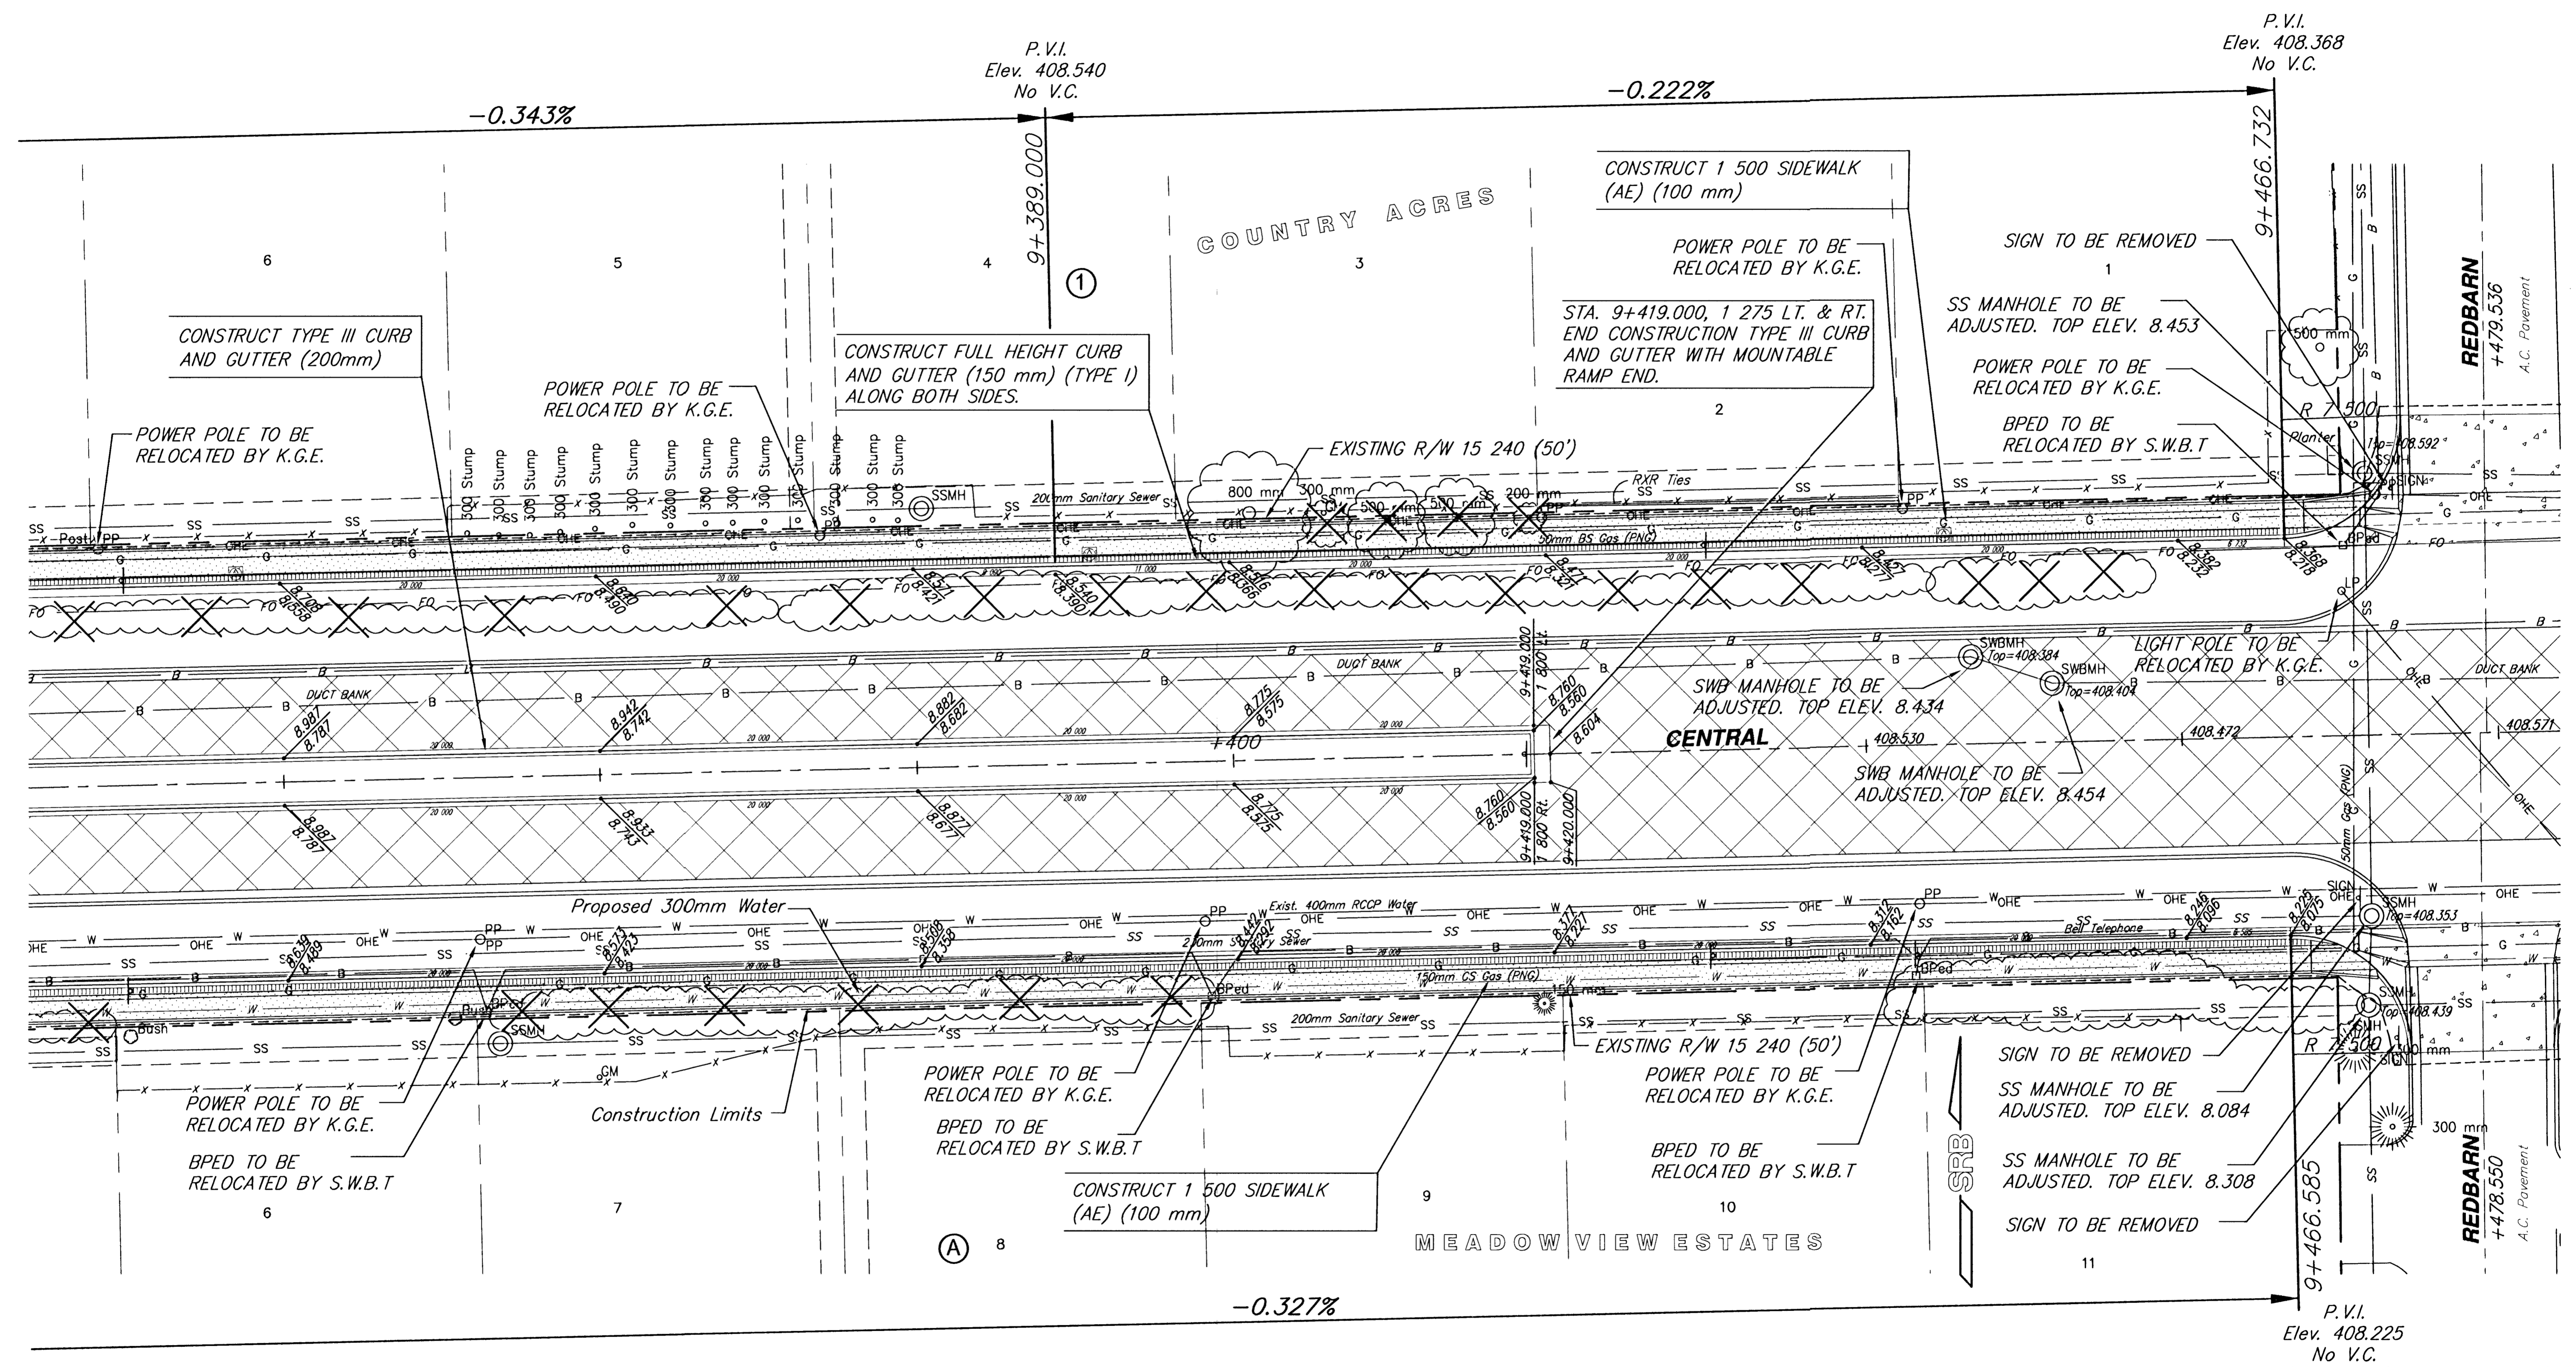

CENTRAL AVE.
STATION 9+325 TO STATION 9+475

		924 NORTH MAIN WICHITA, KANSAS 67203 http://www.felst.com/~srb	316-264-8008 FAX 316-264-4821 E-Mail: srb@felst.com
SAVOY, RUGGLES & BOHM, P.A. ENGINEERING & SURVEYING			
PROJECT NUMBER 472-76-245-83057-000-000-001			
DRAWN JRA	DESIGN CMB/KWL	REVIEW DATE Dec. 13, 2000	UTILITY SRB JCB 12187

11
118